


CONTRACT NO.				
F.A. RTE.	SECTION	COUNTY	TOTAL SHEETS	SHEET NO.
57/64	(41-3)WBK	JEFFERSON	518	189
STA.		TO STA.		
FED. ROAD DIST. NO.		ILLINOIS FED. AID PROJECT		

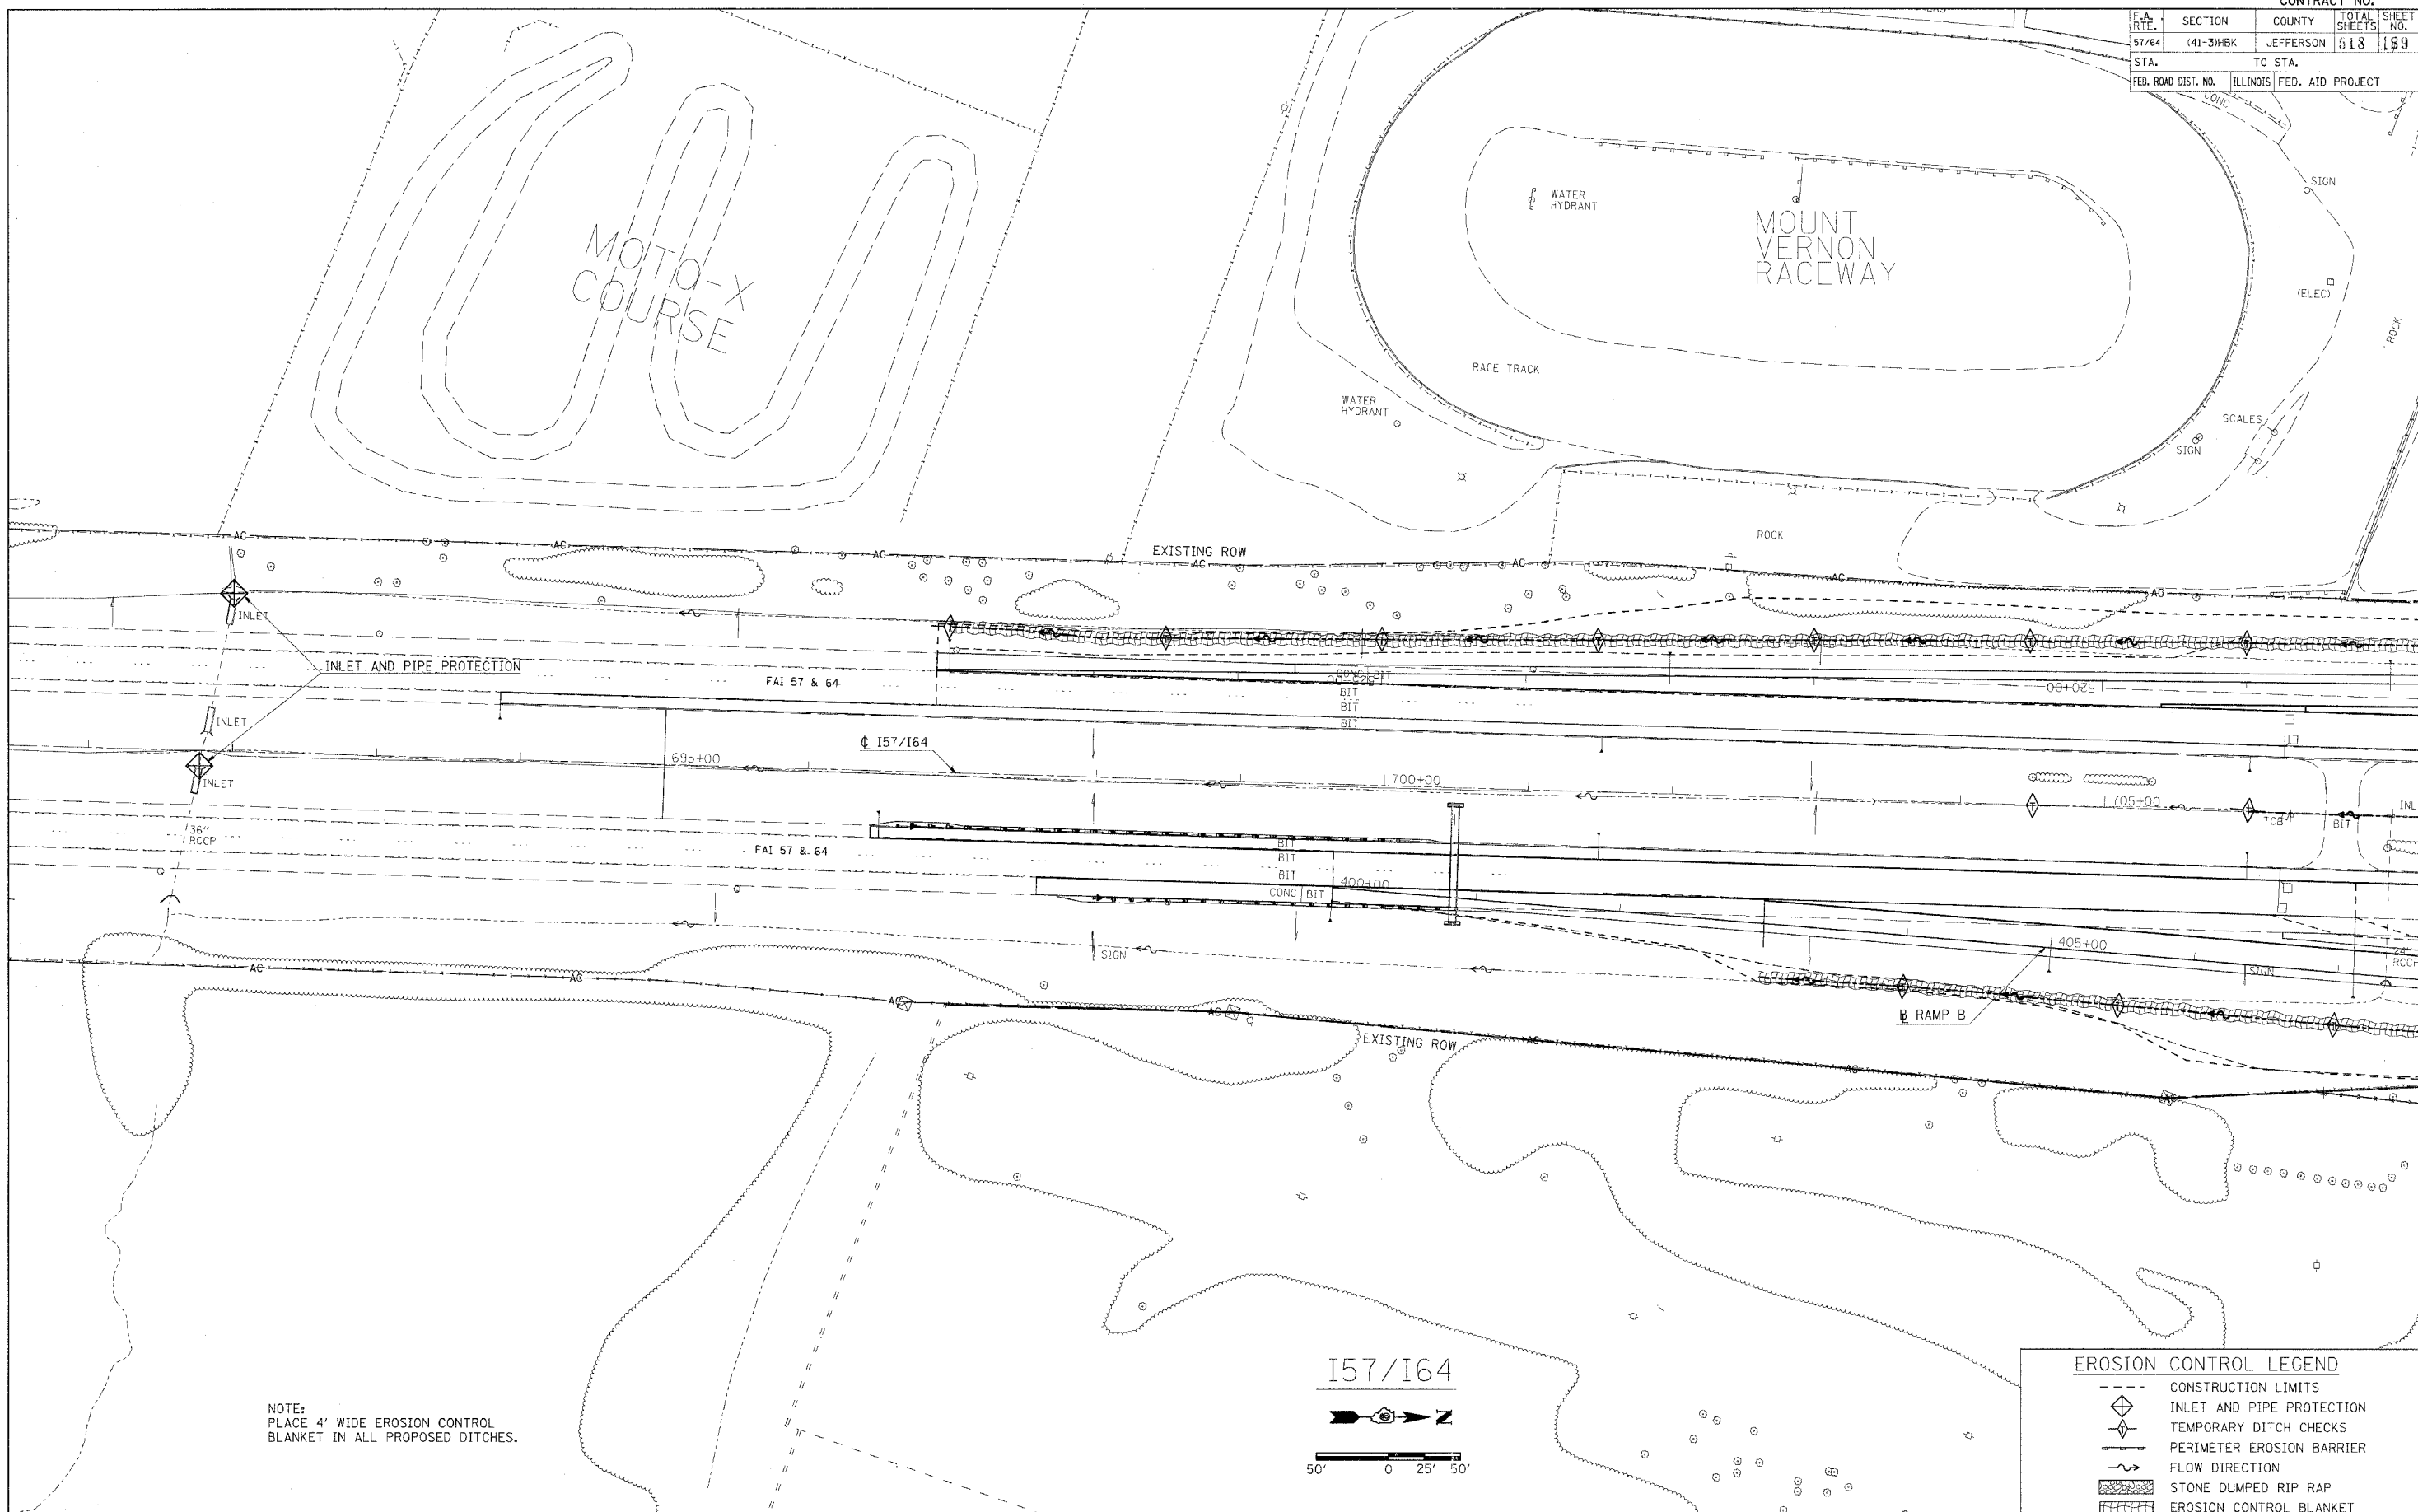

NOTE:
PLACE 4' WIDE EROSION CONTROL
BLANKET IN ALL PROPOSED DITCHES.

EROSION CONTROL LEGEND	
	CONSTRUCTION LIMITS
	INLET AND PIPE PROTECTION
	TEMPORARY DITCH CHECKS
	PERIMETER EROSION BARRIER
	FLOW DIRECTION
	STONE DUMPED RIP RAP
	EROSION CONTROL BLANKET

PLOT DATE = 8/31/2007 08:53 AM
 FILE NAME = I:\98\98a\58220\%A\DOT Plans\58220\98a-1-32
 USER NAME = jk