
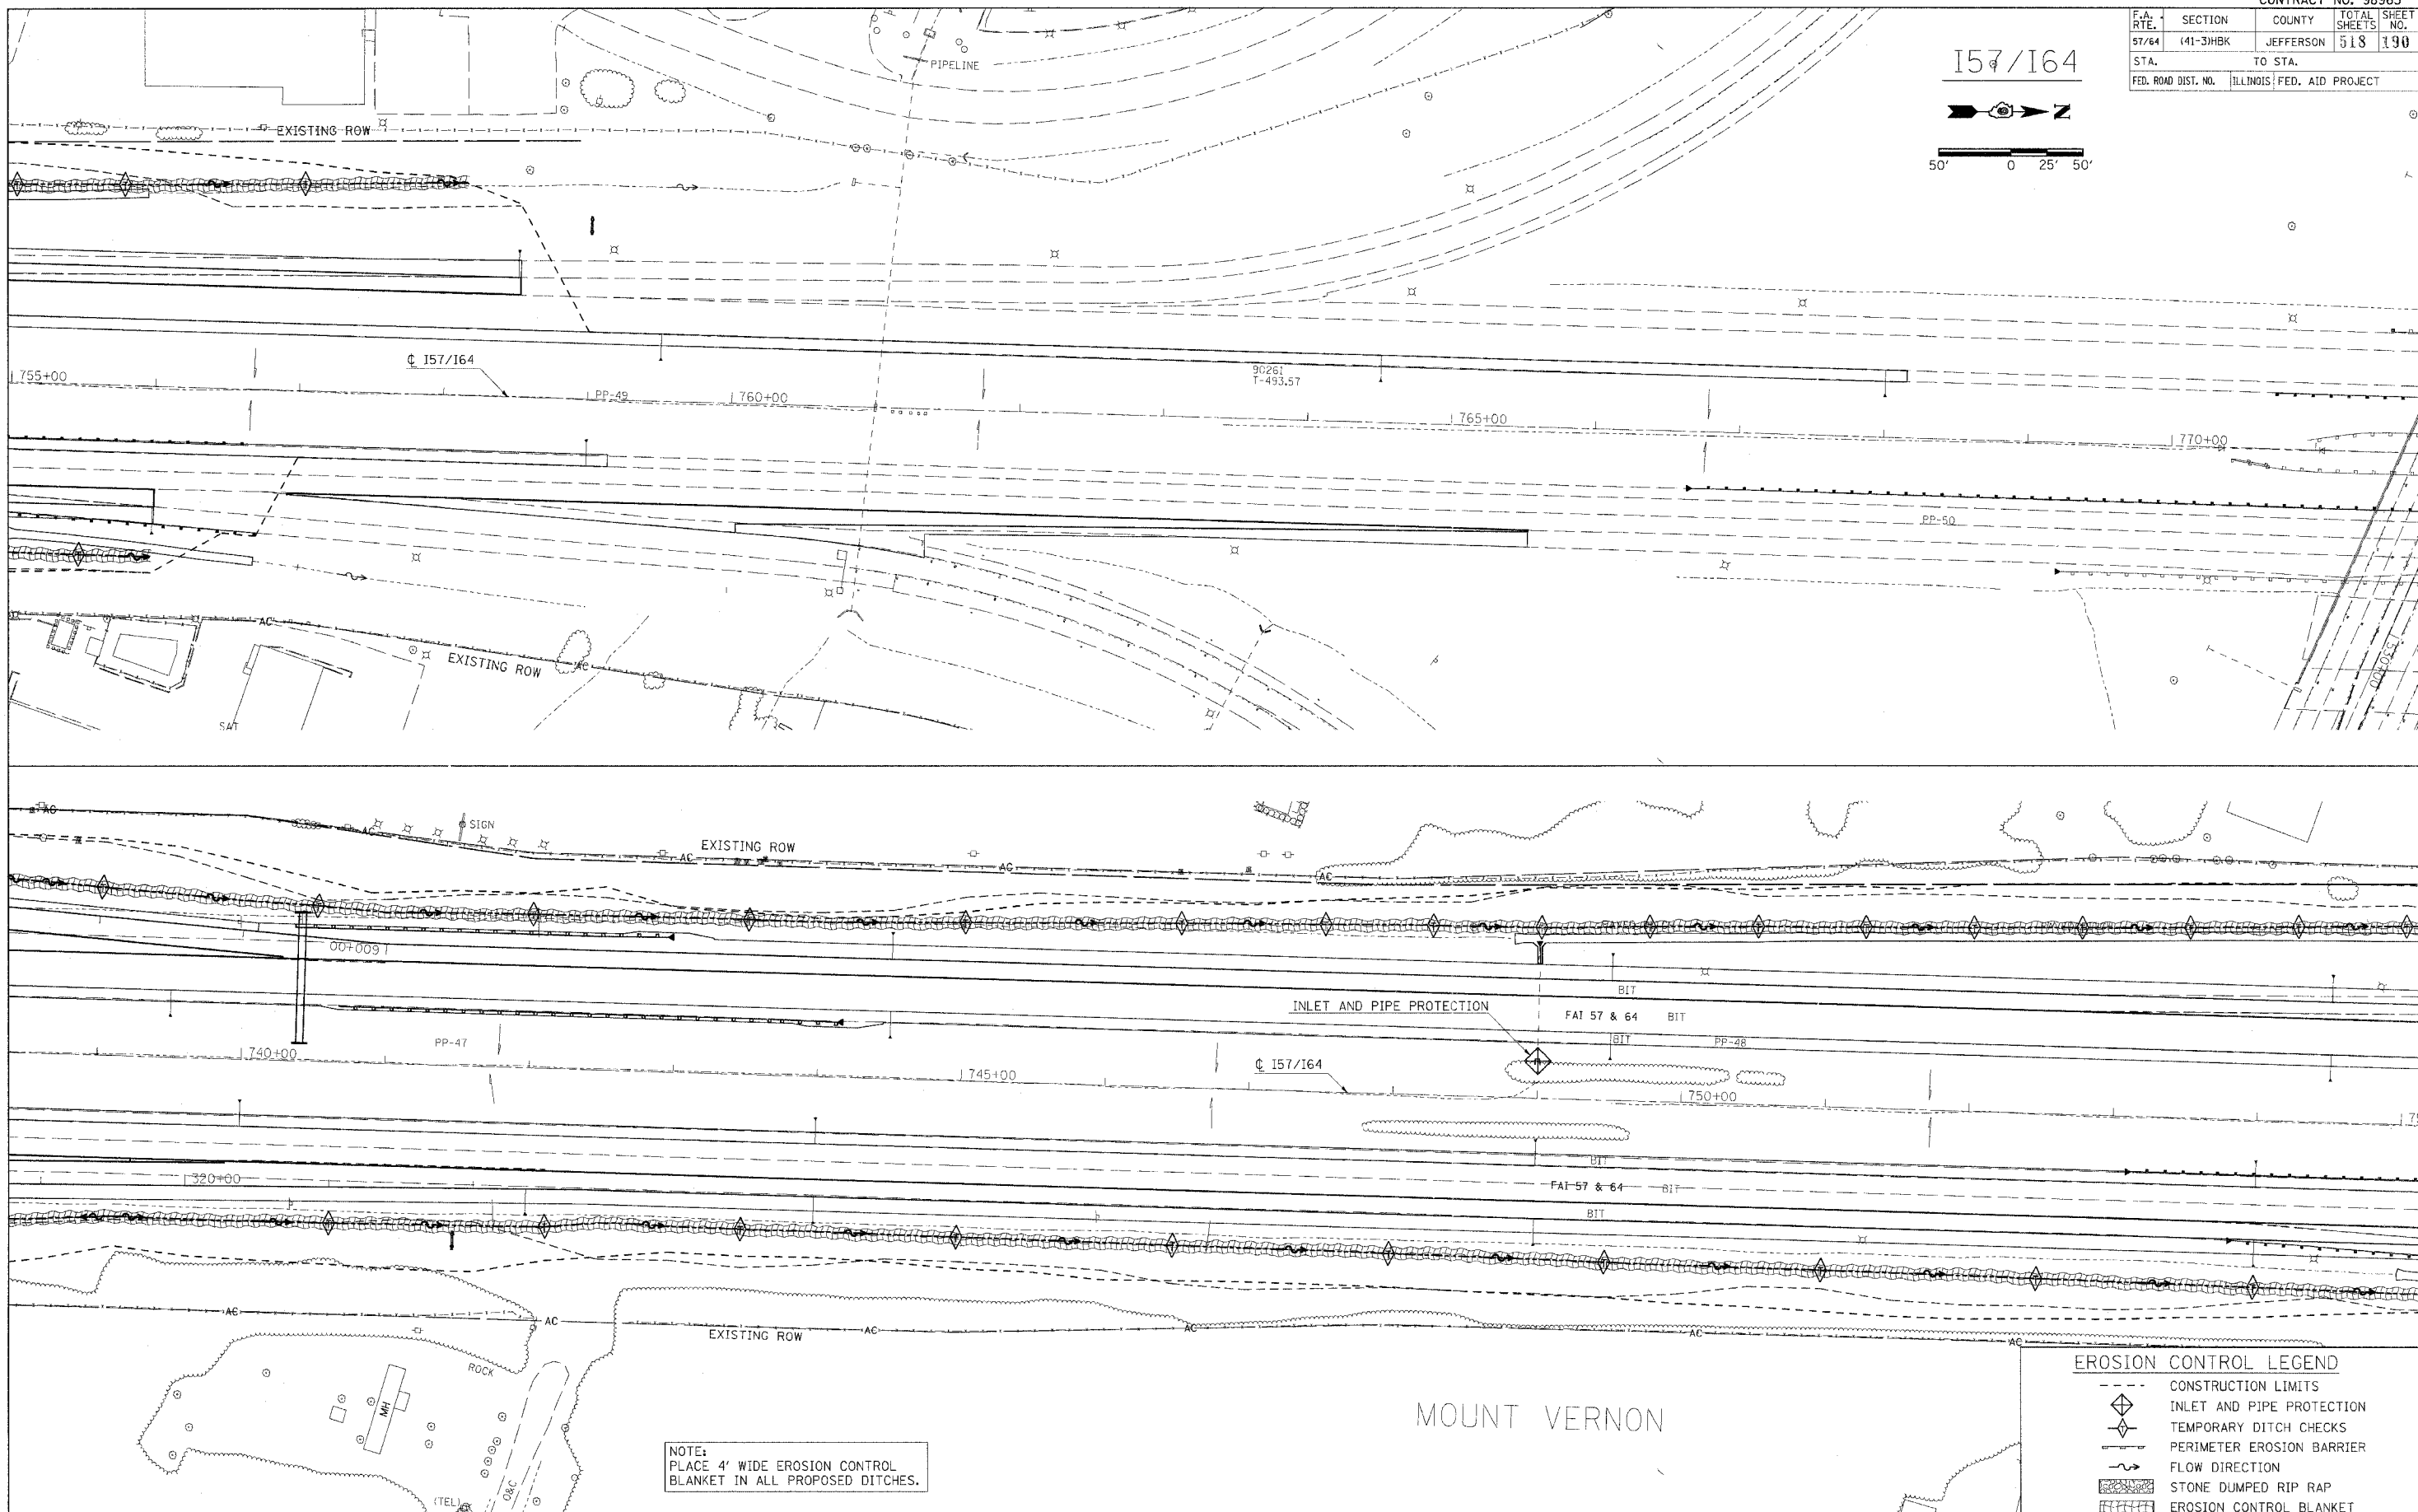


F.A. RTE.	SECTION	COUNTY	TOTAL SHEETS	SHEET NO.
57/64	(41-3)HBK	JEFFERSON	518	190
STA.		TO STA.		
FED. ROAD DIST. NO.		ILLINOIS FED. AID PROJECT		

157/164

 

NOTE:  
PLACE 4' WIDE EROSION CONTROL  
BLANKET IN ALL PROPOSED DITCHES.

**EROSION CONTROL LEGEND**

	CONSTRUCTION LIMITS
	INLET AND PIPE PROTECTION
	TEMPORARY DITCH CHECKS
	PERIMETER EROSION BARRIER
	FLOW DIRECTION
	STONE DUMPED RIP RAP
	EROSION CONTROL BLANKET

PLOT DATE = 8/21/2007 9:08:15 AM  
 FILE NAME = E:\98963\98963\157\164\190\DOT\98963\_157\_164\_190.dwg  
 USER NAME = ksc

MOUNT VERNON