


LEGEND

	MISC. REMOVAL		STRUCTURE TO BE REMOVED
	MEDIAN REMOVAL		LINEAR REMOVAL ITEM
	PAVED SHOULDER REMOVAL		TREE REMOVAL
			ITEM REMOVAL

NOTE:
 1. PLUG AND BLOCK PIPE 359B AT STRUCTURE 359A (SEE DRAINAGE PLANS FOR REFERENCE). THE EXISTING PIPE CULVERT AND EXTENSIONS SHALL BE FILLED WITH CONTROLLED LOW-STRENGTH MATERIAL FROM STRUCTURE 359A TO 36' RT IN STAGE 3.

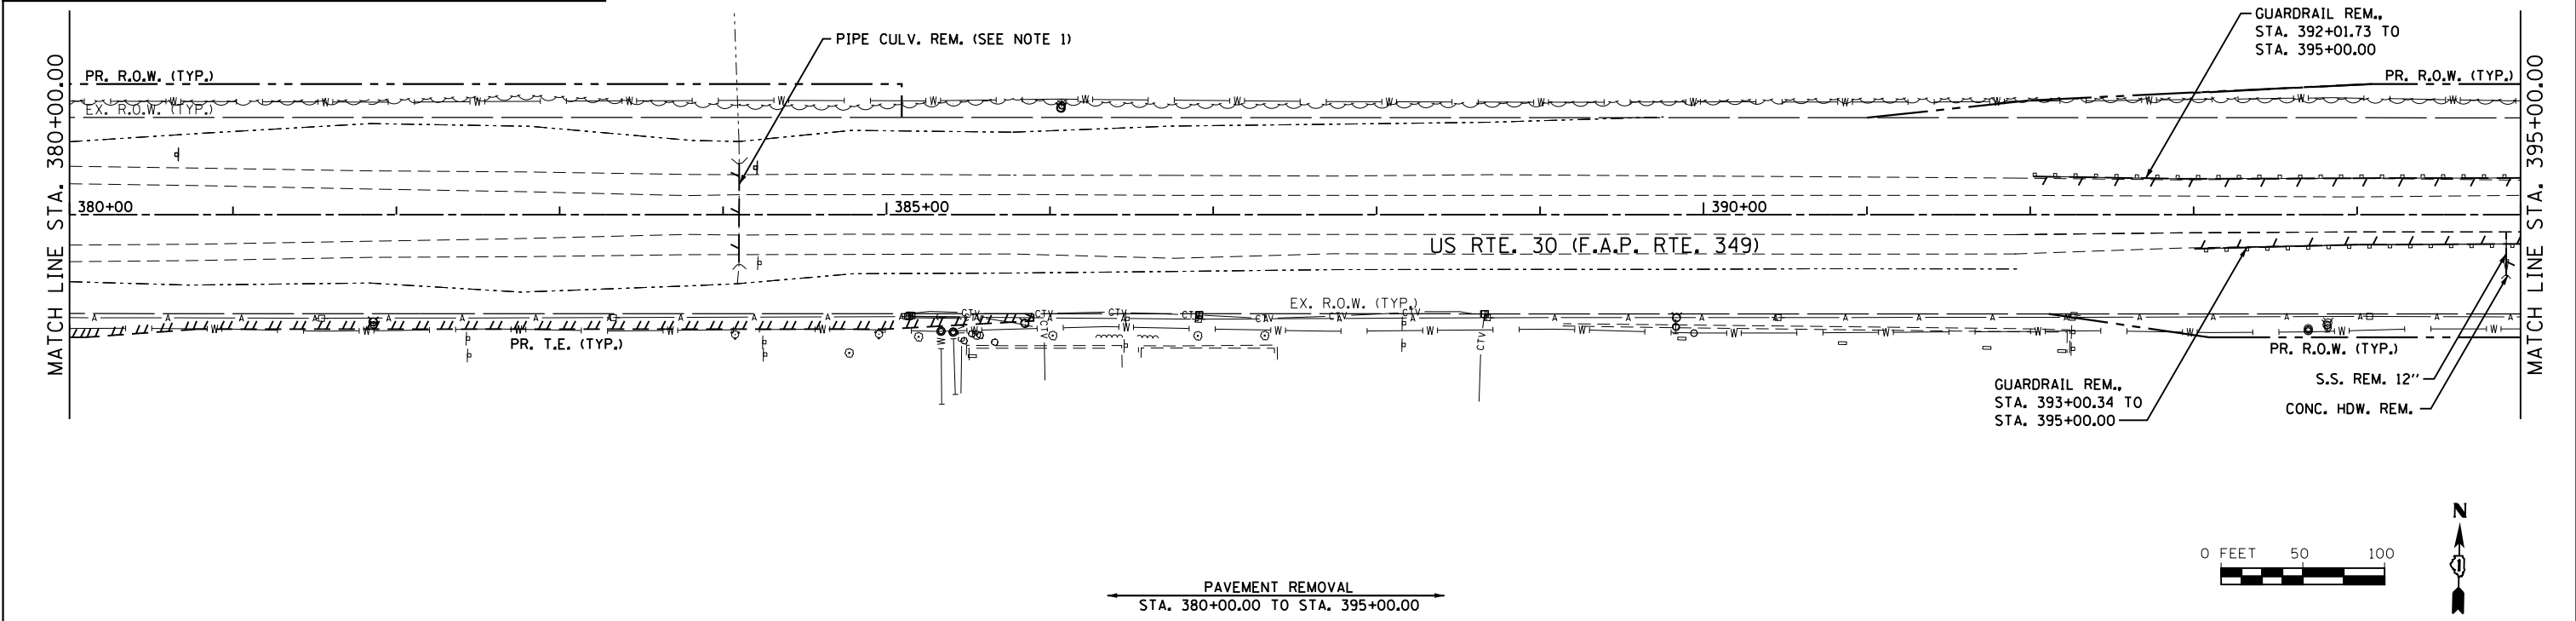

1170 SOUTH HOUBOLT ROAD
 JOLIET, ILLINOIS 60431
 (815) 744-4200
STRAND
 ENGINEERS

FILE NAME =	USER NAME = amanda.j	DESIGNED - MAG	REVISED -
st\joi\6300--6399\6346\023\micros\shd\060132-shd-removal03.dgn		DRAWN - BJF	REVISED -
		CHECKED - SJN	REVISED -
		DATE -	REVISED -

STATE OF ILLINOIS
DEPARTMENT OF TRANSPORTATION

REMOVAL SHEETS			
SCALE:	SHEET NO.	OF SHEETS	STA. 365+00 TO STA. 395+00

F.A.P. RTE.	SECTION	COUNTY	TOTAL SHEETS	SHEET NO.
349	11 WRS-3	KENDALL	527	73
CONTRACT NO. 60132				
FED. ROAD DIST. NO. 1 ILLINOIS FED. AID PROJECT				