
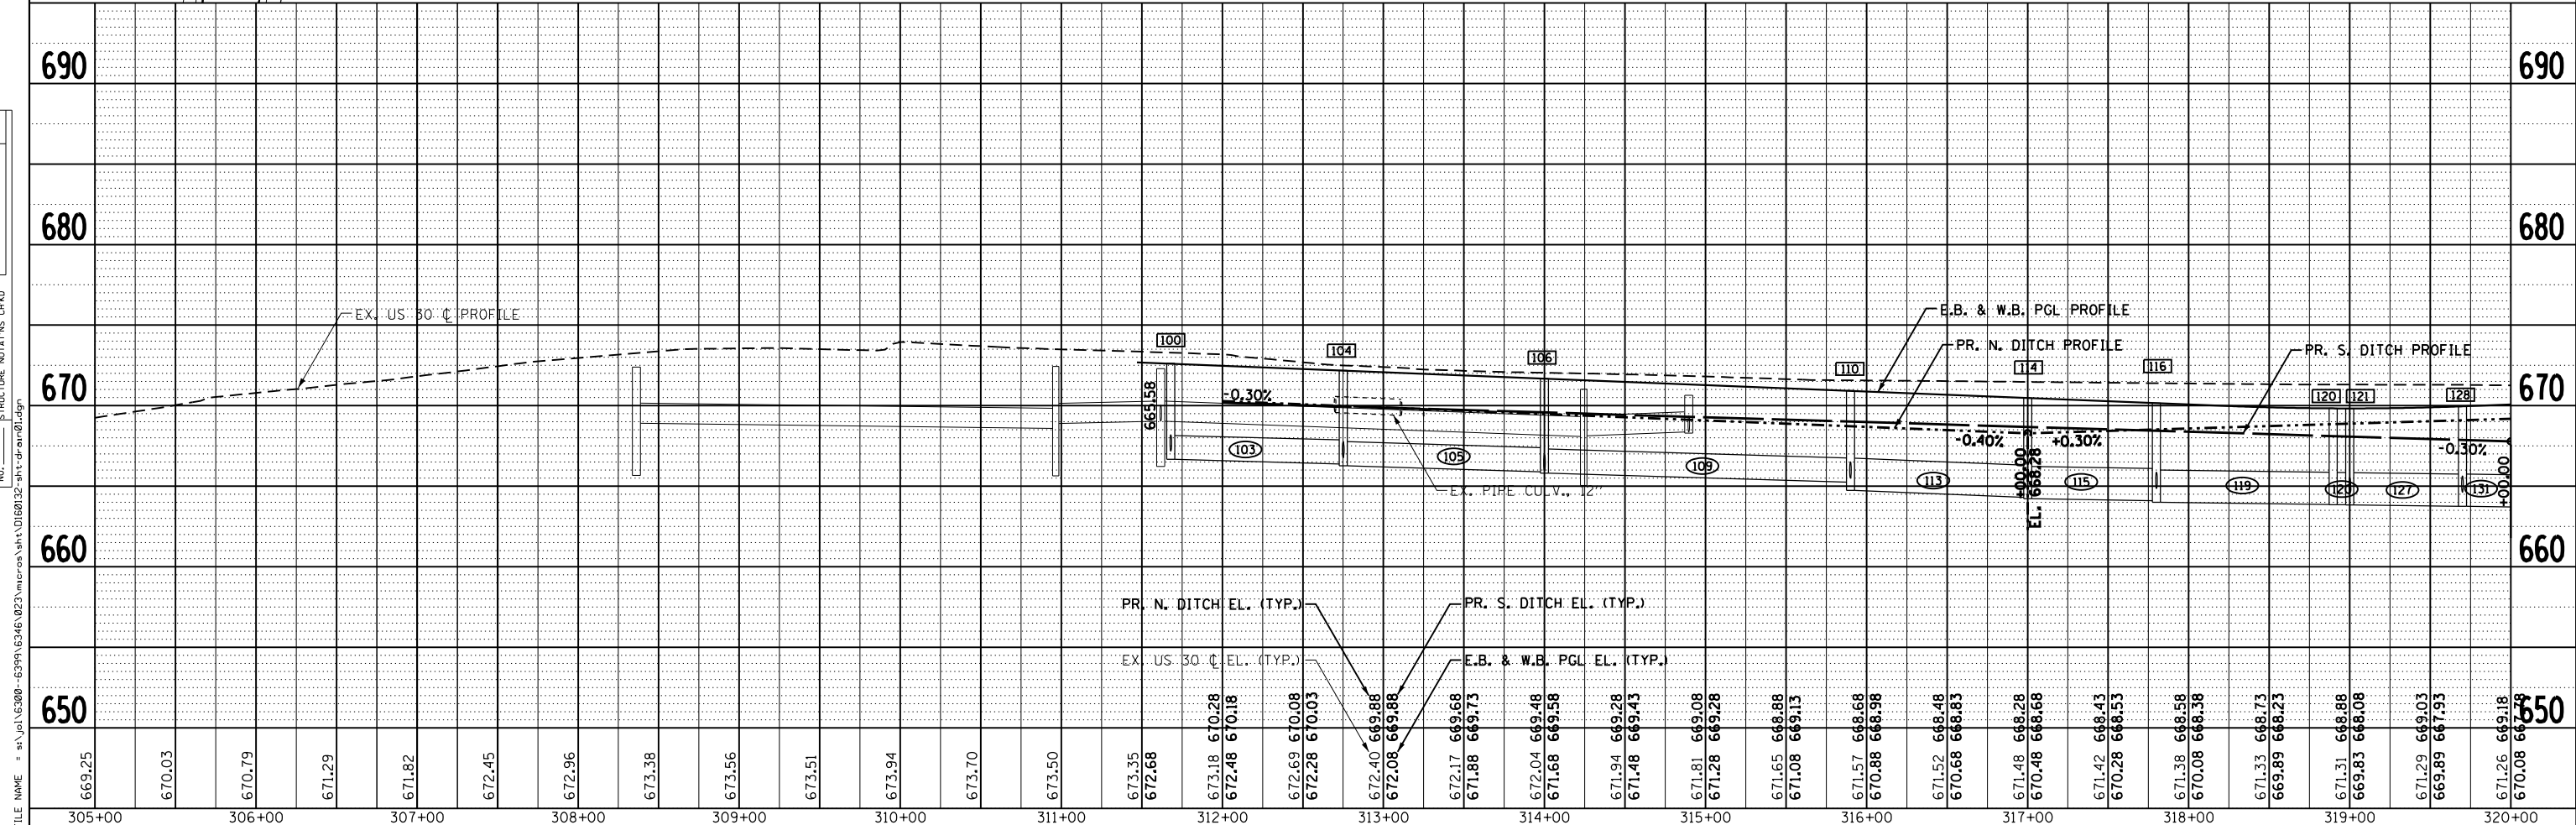
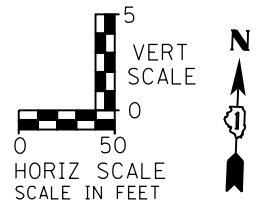


NOTES:
 1. SEE MOT PRE-STAGE PLAN FOR TEMPORARY DRAINAGE ITEMS.

PLAN	SURVEYED	BY	DATE
	PLOTTED		
	GRADES CHECKED		
	ALIGNMENT CHECKED		
	STRUCTURE NOTED		
	FILE NAME		

PROFILE	SURVEYED	BY	DATE
	PLOTTED		
	GRADES CHECKED		
	ALIGNMENT CHECKED		
	STRUCTURE NOTED		
	FILE NAME		

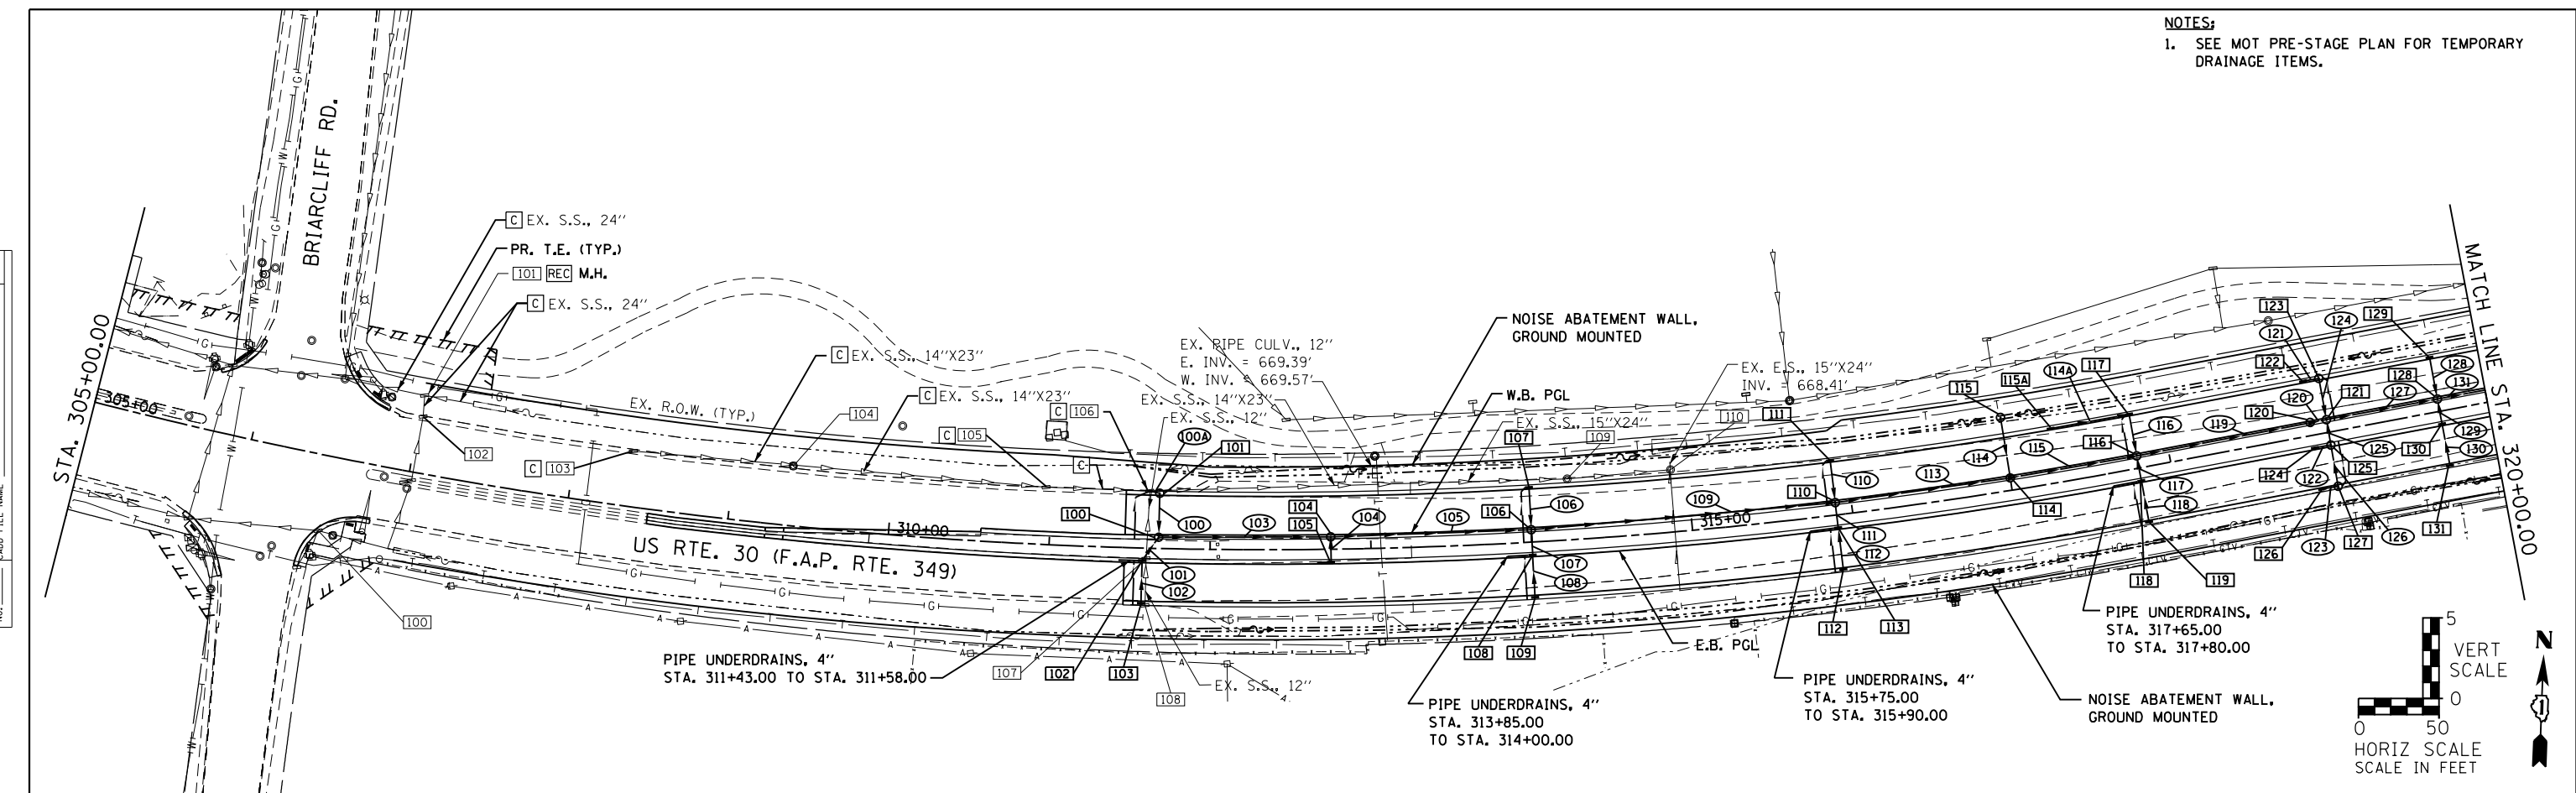

669.25	670.03	670.79	671.29	671.82	672.45	672.96	673.38	673.56	673.51	673.94	673.70	673.50	673.35	672.66	673.18	670.28	672.48	670.18	672.69	670.08	672.28	670.03	672.40	669.88	672.08	669.88	672.17	669.68	671.88	669.73	672.04	669.48	671.68	669.58	671.94	669.28	671.48	669.43	671.81	669.08	671.28	669.28	671.65	668.88	671.08	669.13	671.57	668.68	670.88	668.98	671.52	668.48	670.66	668.83	671.48	668.28	670.48	668.68	671.42	668.43	670.28	668.53	671.38	668.58	670.08	668.38	671.33	668.73	669.89	668.23	671.31	668.88	669.83	668.08	671.29	669.03	669.89	667.93	671.26	669.18	670.08	667.79
305+00	306+00	307+00	308+00	309+00	310+00	311+00	312+00	313+00	314+00	315+00	316+00	317+00	318+00	319+00	320+00	

STRAND ENGINEERS
 1170 SOUTH HOUBOLT ROAD
 JOLIET, ILLINOIS 60431
 (815) 744-4200

USER NAME = amandaj	DESIGNED - RES/NJO	REVISD -
PLOT SCALE = 100.0000' / 1"	CHECKED - MKS	REVISD -
PLOT DATE = 5/11/2012	DRAWN - AJJ	REVISD -
	CHECKED - SJN	REVISD -

STATE OF ILLINOIS
DEPARTMENT OF TRANSPORTATION

US ROUTE 30 - DRAINAGE AND UTILITY PLAN AND PROFILE
 SCALE: AS SHOWN SHEET NO. OF SHEETS STA. 305+00 TO STA. 320+00

F.A.P. RTE. 349	SECTION 11 WRS-3	COUNTY KENDALL	TOTAL SHEETS 527	SHEET NO. 165
CONTRACT NO. 60132				
FED. ROAD DIST. NO. 1 ILLINOIS FED. AID PROJECT				