




PLAN	SURVEYED	DATE
	PLOTTED	
	ALIGNED	
	CHECKED	
	NO. _____	
	NOTE BOOK	
	NO. _____	
	STRUCTURE	
	NO. _____	
	FILE NAME	

PROFILE	SURVEYED	DATE
	PLOTTED	
	GRADES CHECKED	
	STRUCTURE	
	NO. _____	
	NOTE BOOK	
	NO. _____	
	FILE NAME	

FILE NAME = s:\j\116300-6399\6346\023\microstation\116300-6399\6346.dgn

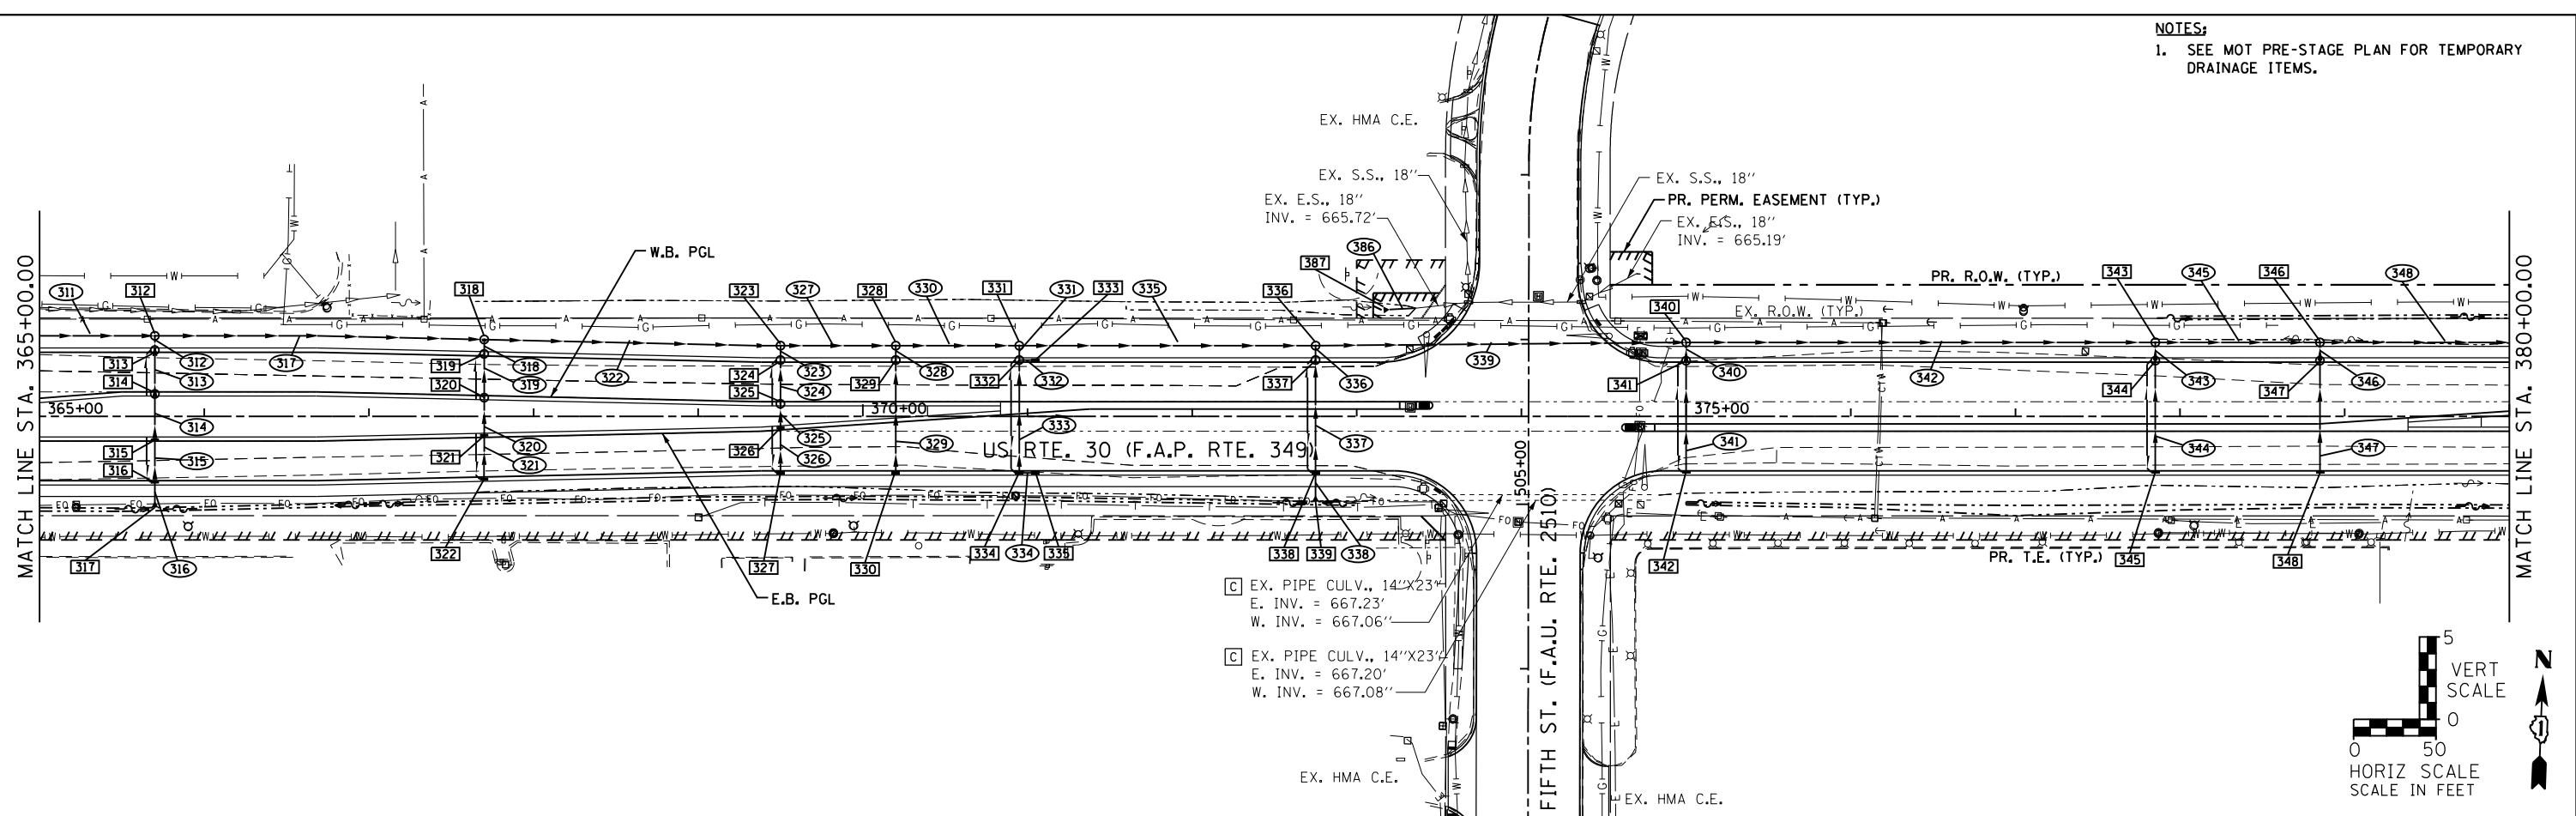

NOTES:
1. SEE MOT PRE-STAGE PLAN FOR TEMPORARY DRAINAGE ITEMS.

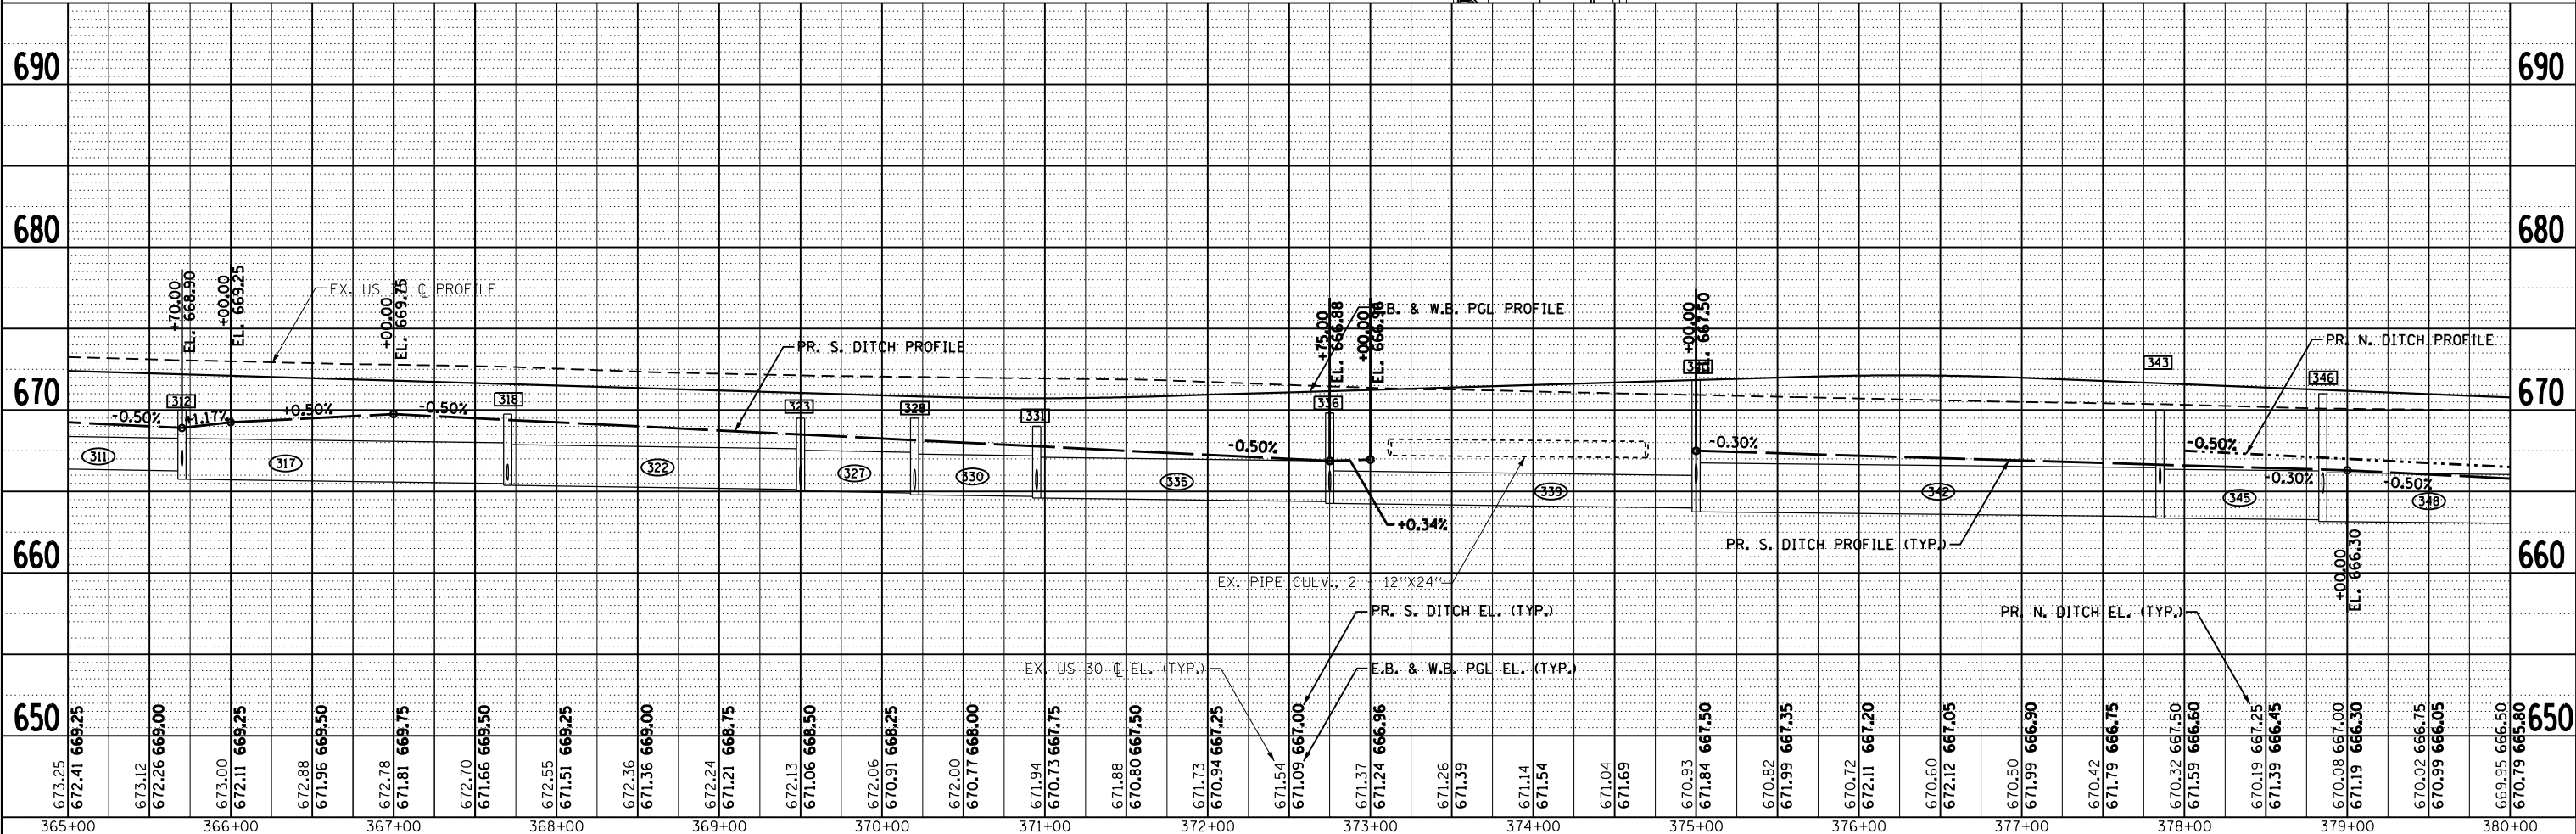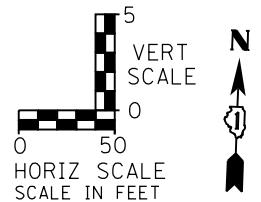

673.25	672.41	668.25	673.12	672.26	668.00	673.00	672.11	668.25	672.88	671.96	668.50	672.78	671.81	668.75	672.70	671.66	668.50	672.55	671.51	668.25	672.36	671.36	668.00	672.24	671.21	668.75	672.13	671.06	668.50	672.06	670.91	668.25	672.00	670.77	668.00	671.94	670.73	667.75	671.88	670.80	667.50	671.73	670.94	667.25	671.54	671.09	667.00	671.37	671.24	666.96	671.26	671.39	671.14	671.54	671.04	671.69	670.93	671.84	667.50	670.82	671.99	667.35	670.72	672.11	667.20	670.60	672.12	667.05	670.50	671.99	666.90	670.42	671.79	666.75	670.32	667.50	671.59	666.60	670.19	667.25	671.39	666.45	670.08	667.00	671.19	666.30	670.02	666.75	670.99	666.05	669.95	666.50	670.79	666.80
365+00	366+00	367+00	368+00	369+00	370+00	371+00	372+00	373+00	374+00	375+00	376+00	377+00	378+00	379+00	380+00	

STRAND ASSOCIATES, INC.
1170 SOUTH HOUBOLT ROAD
JOLIET, ILLINOIS 60431
(815) 744-4200

USER NAME = amandaj	DESIGNED - RES/NJO	REVISOR -
PLOT SCALE = 100.0000' / 1"	CHECKED - MKS	REVISOR -
PLOT DATE = 5/11/2012	DRAWN - AJJ	REVISOR -
	CHECKED - SJN	REVISOR -

STATE OF ILLINOIS
DEPARTMENT OF TRANSPORTATION

US ROUTE 30 - DRAINAGE AND UTILITY PLAN AND PROFILE
SCALE: AS SHOWN SHEET NO. OF SHEETS STA. 365+00 TO STA. 380+00

F.A.P. RTE. 349	SECTION 11 WRS-3	COUNTY KENDALL	TOTAL SHEETS 527	SHEET NO. 169
CONTRACT NO. 60132				
FED. ROAD DIST. NO. 1 ILLINOIS FED. AID PROJECT				