

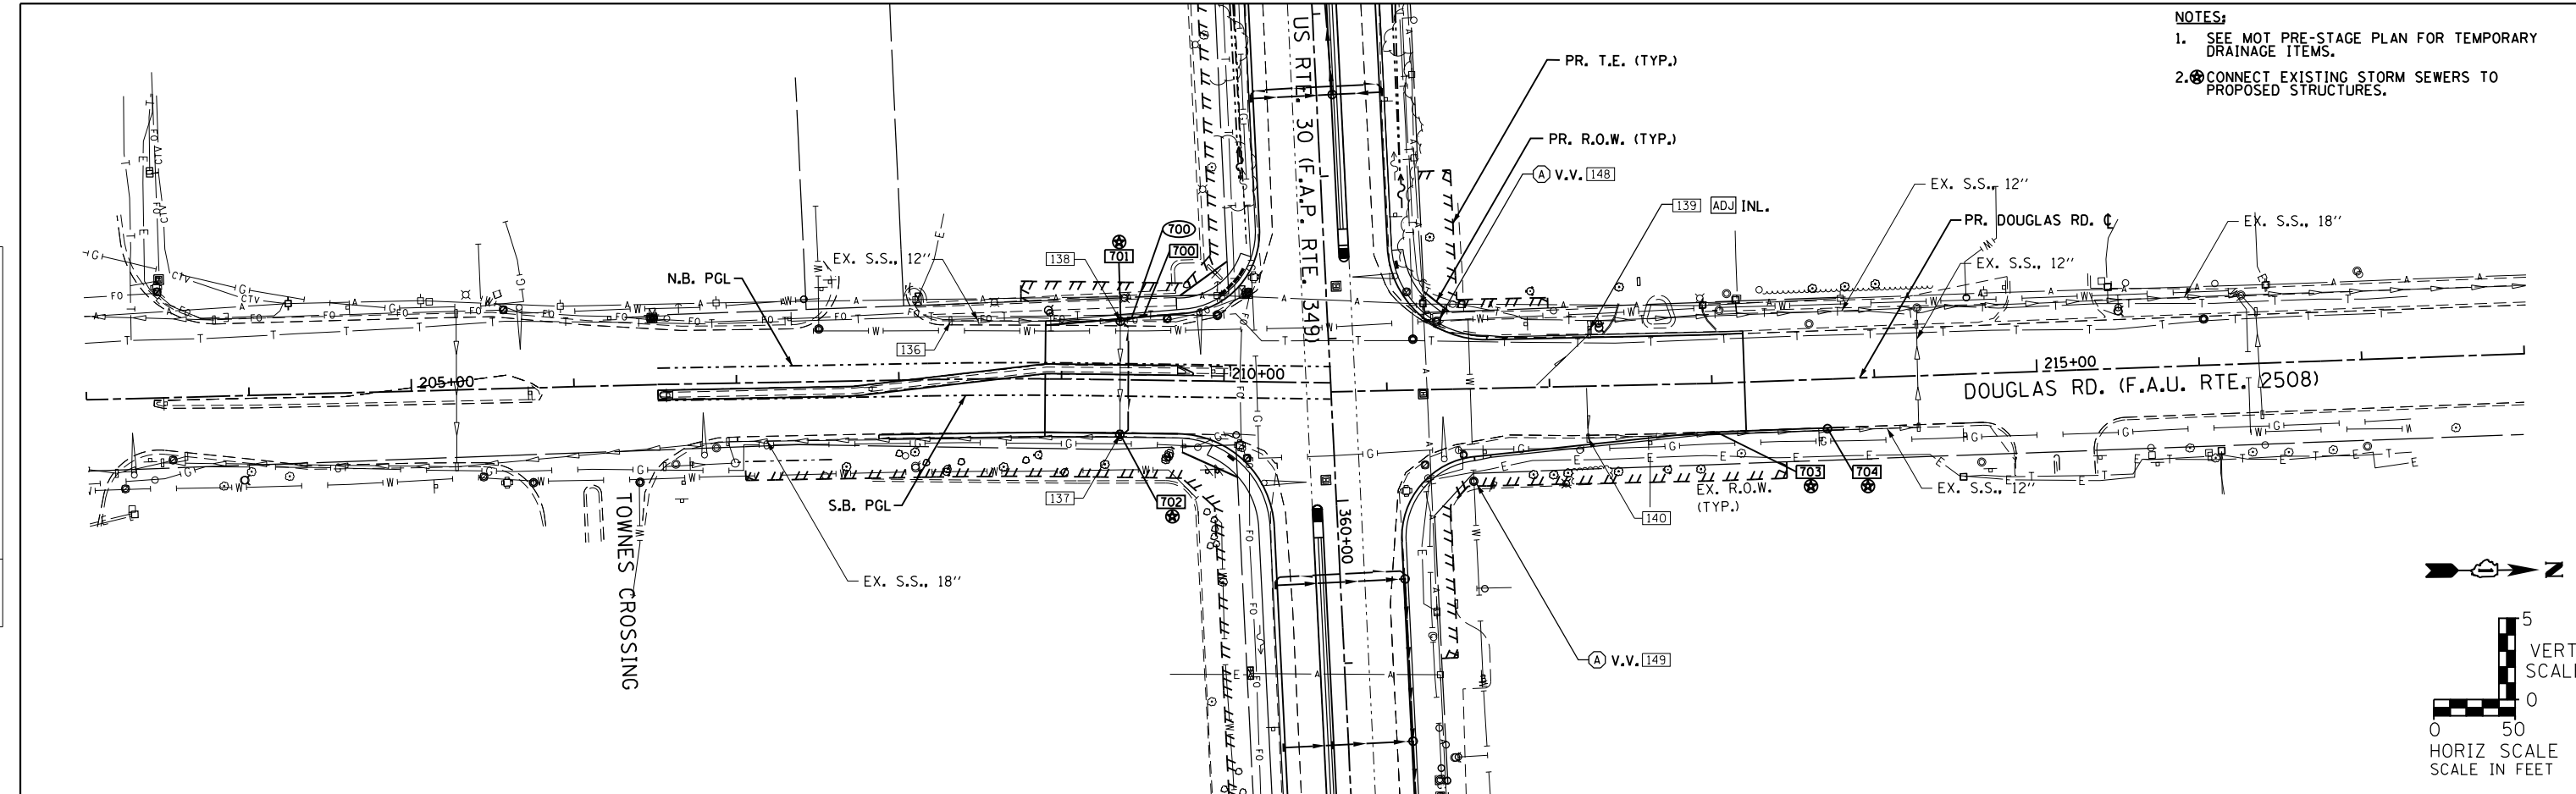


PLAN	SURVEYED	DATE
	PLOTTED	
	GRADES CHECKED	
	STRUCTURE NOT AT THIS OFFICE	
	NO. _____	
	FILE NAME	

PROFILE	SURVEYED	DATE
	PLOTTED	
	GRADES CHECKED	
	STRUCTURE NOT AT THIS OFFICE	
	NO. _____	
	FILE NAME	

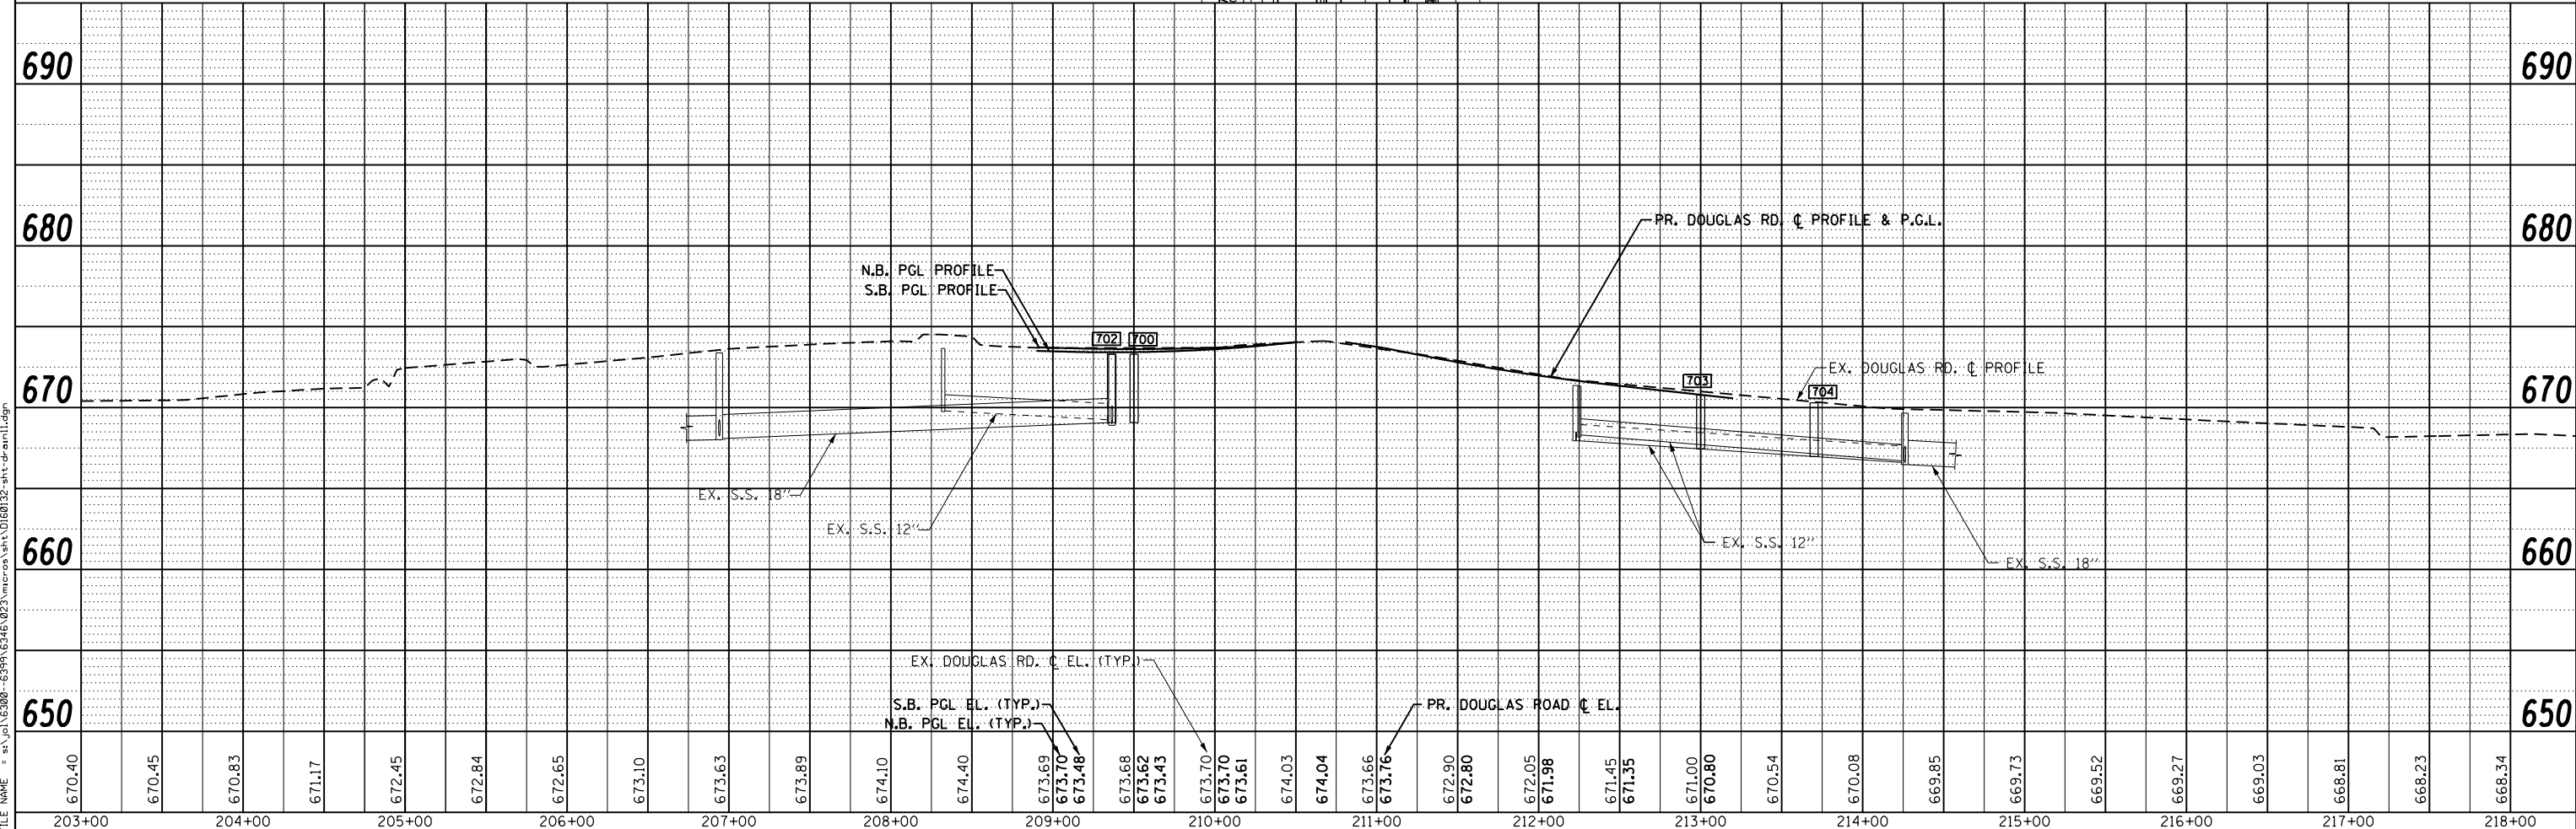

- NOTES:**
- SEE MOT PRE-STAGE PLAN FOR TEMPORARY DRAINAGE ITEMS.
 - CONNECT EXISTING STORM SEWERS TO PROPOSED STRUCTURES.

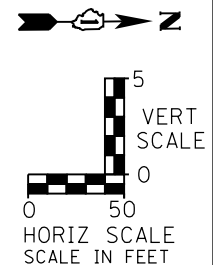

1170 SOUTH HOUBOLT ROAD
JOLIET, ILLINOIS 60431
(815) 744-4200


USER NAME = amandaj	DESIGNED - RES/NJO	REVISED -
PLOT SCALE = 100.0000' / 1"	CHECKED - MKS	REVISED -
PLOT DATE = 5/11/2012	DRAWN - AJJ	REVISED -
	CHECKED - SJN	REVISED -

**STATE OF ILLINOIS
DEPARTMENT OF TRANSPORTATION**

DOUGLAS RD. - DRAINAGE AND UTILITY PLAN AND PROFILE

SCALE: AS SHOWN SHEET NO. OF SHEETS STA. 203+00 TO STA. 218+00

F.A.P. RTE. 349	SECTION 11 WRS-3	COUNTY KENDALL	TOTAL SHEETS 527	SHEET NO. 175
CONTRACT NO. 60132				
FED. ROAD DIST. NO. 1 ILLINOIS FED. AID PROJECT				

 

FILE NAME = s:\proj\63000-63999\63463\023\microstation\0160132-shs-drain1.dgn