
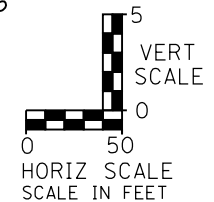


NOTES:
 1. SEE MOT PRE-STAGE PLAN FOR TEMPORARY DRAINAGE ITEMS.

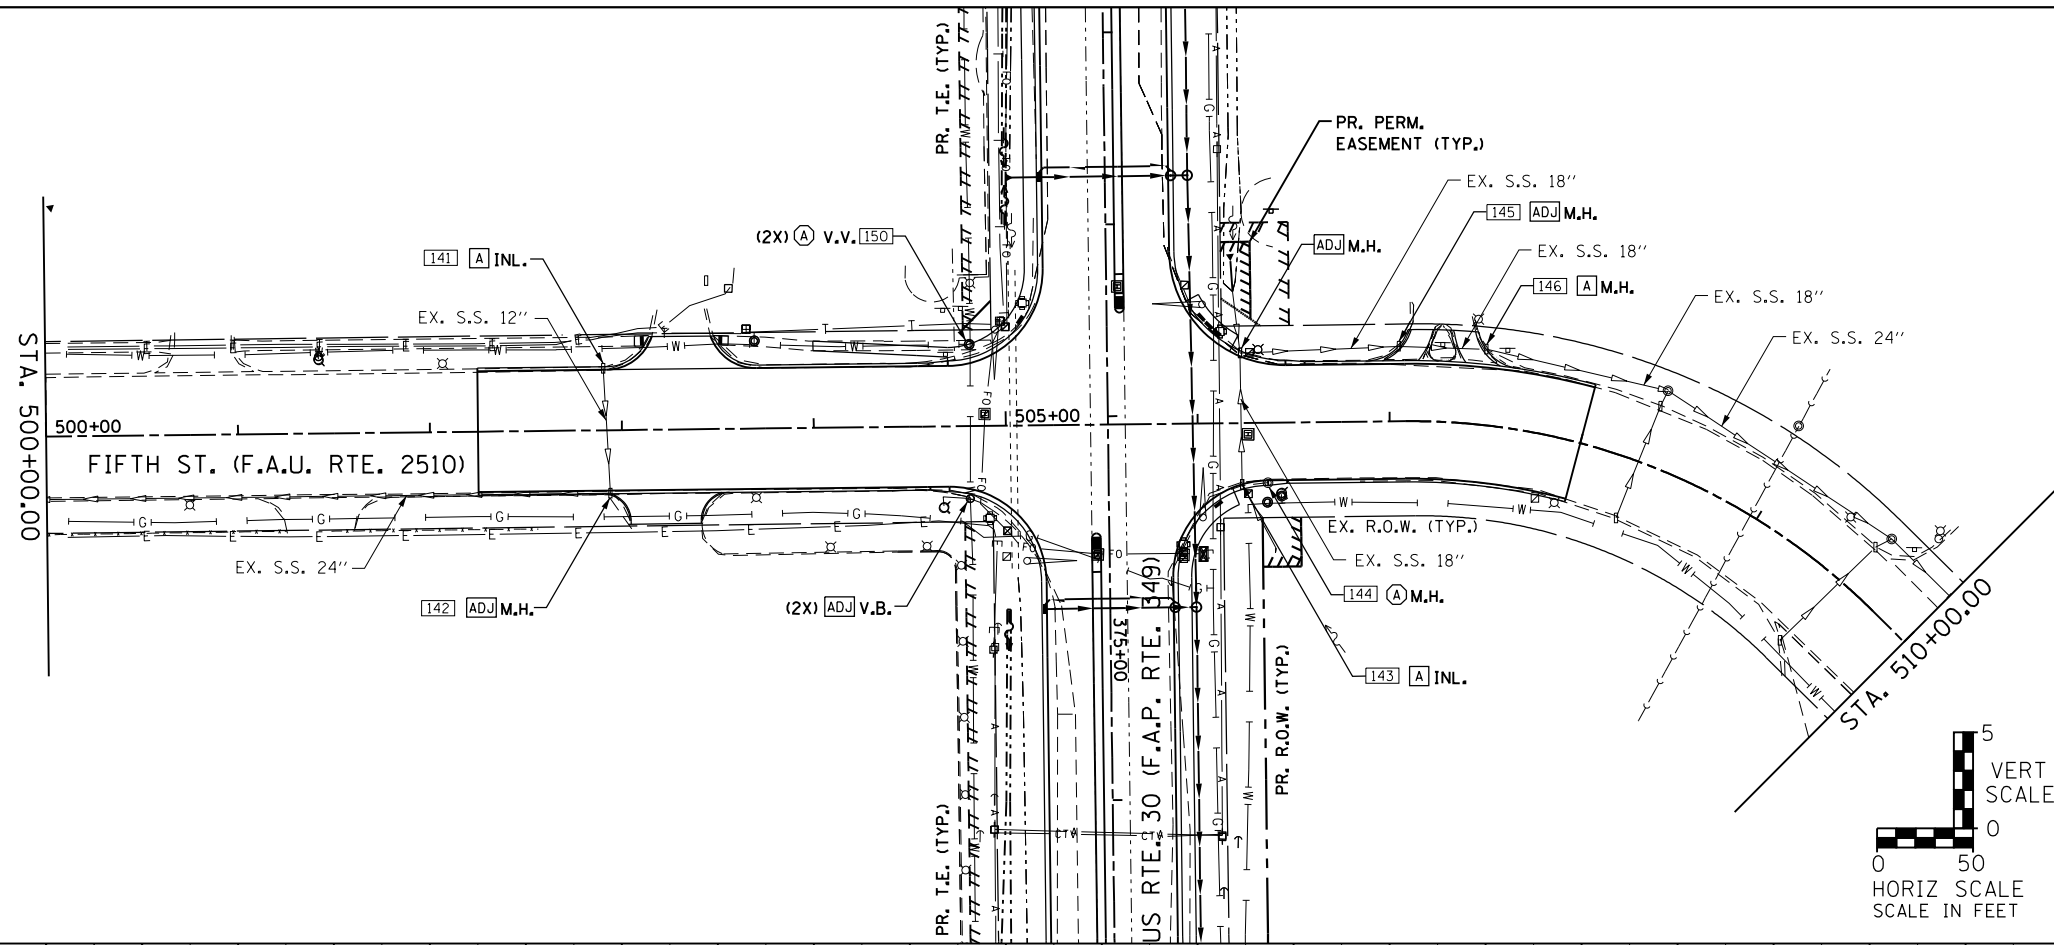

PLAN	SURVEYED	DATE
	PLOTTED	
	ALIGNED	
	CHECKED	
	FILED	
	NO.	

PROFILE	SURVEYED	DATE
	PLOTTED	
	GRADES	
	CHECKED	
	STRUCTURE	
	NOT AT THIS OFFICE	
	NO.	

FILE NAME = s:\j\16300-6399\6346\023\micro\shh\0160132-shh-draw12.dwg

STRAND ASSOCIATES, INC.
 1170 SOUTH HOUBOLT ROAD
 JOLIET, ILLINOIS 60431
 (815) 744-4200

USER NAME = amandaj	DESIGNED - RES/NJO	REVISED -
PLOT SCALE = 100.0000' / 1"	CHECKED - MKS	REVISED -
PLOT DATE = 5/11/2012	DRAWN - AJJ	REVISED -
	CHECKED - SJN	REVISED -

STATE OF ILLINOIS
DEPARTMENT OF TRANSPORTATION

5TH ST. - DRAINAGE AND UTILITY PLAN AND PROFILE
 SCALE: AS SHOWN SHEET NO. OF SHEETS STA. 500+00 TO STA. 510+00

F.A.P. RTE. 349	SECTION 11 WRS-3	COUNTY KENDALL	TOTAL SHEETS 527	SHEET NO. 176
CONTRACT NO. 60132				
FED. ROAD DIST. NO. 1 ILLINOIS FED. AID PROJECT				