



**NOTE:**  
 THE ROCK RIPRAP SHALL BE STONE RIPRAP, CLASS A5 AS CALLED OUT ON THE LANDSCAPE PLAN SHEETS.

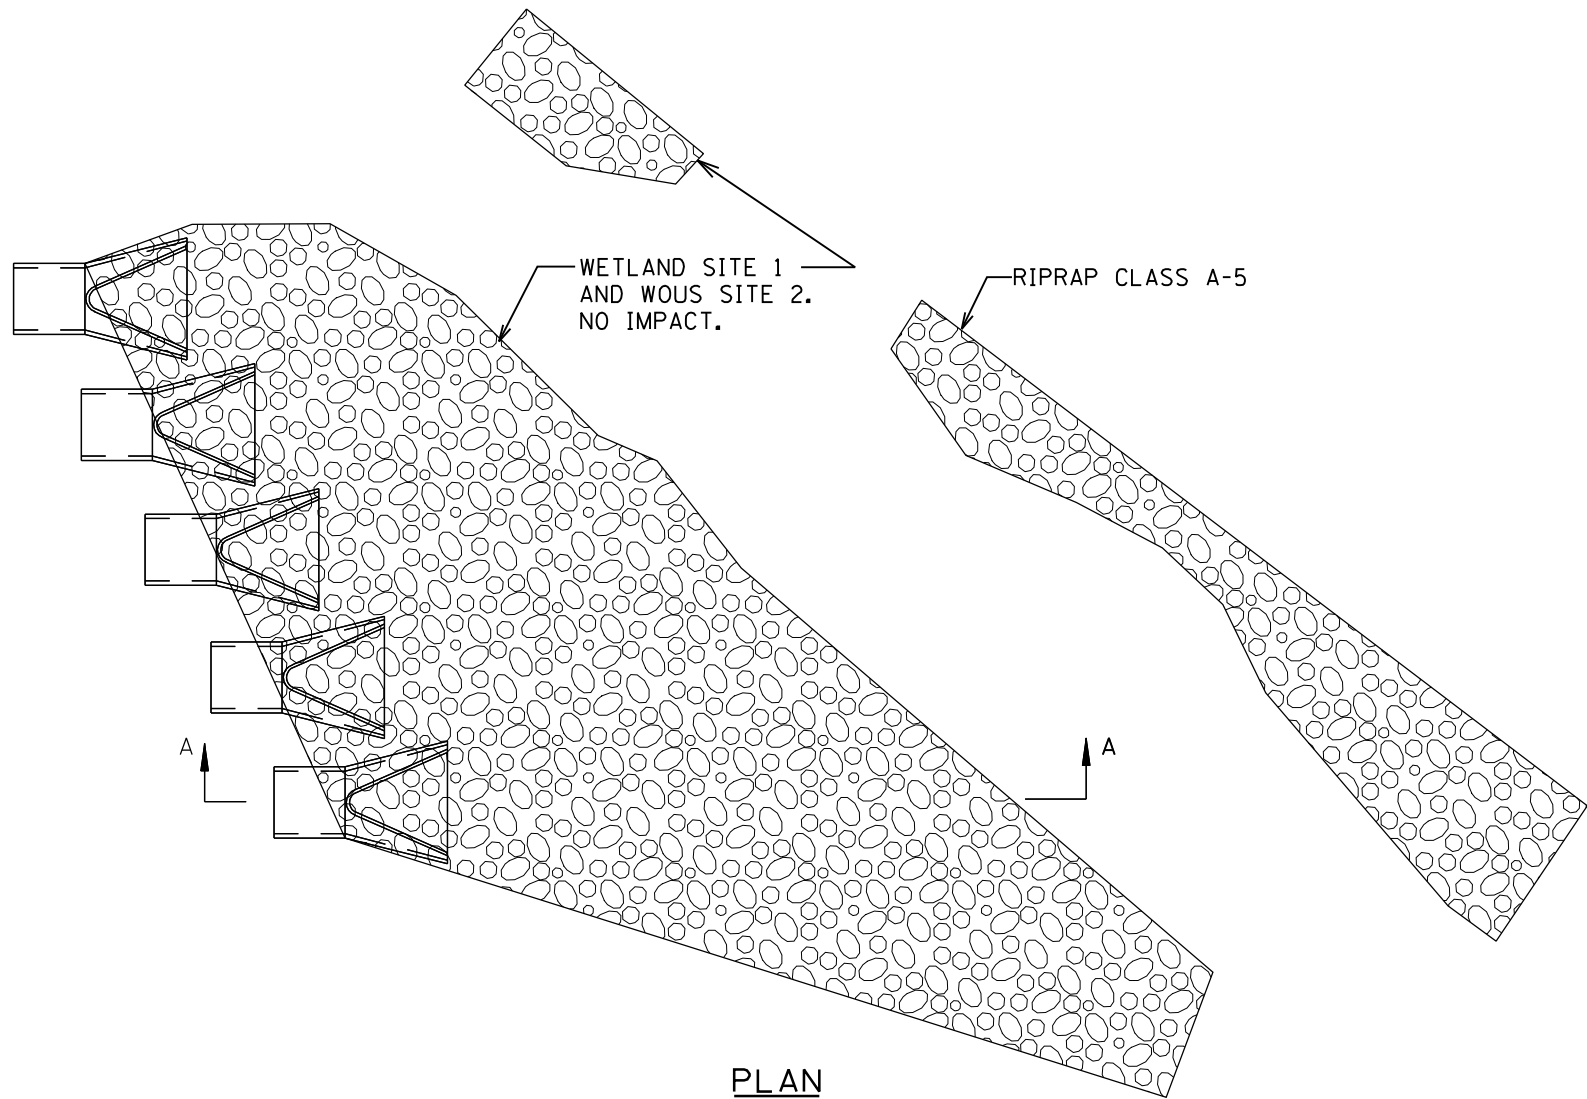

**PLAN**

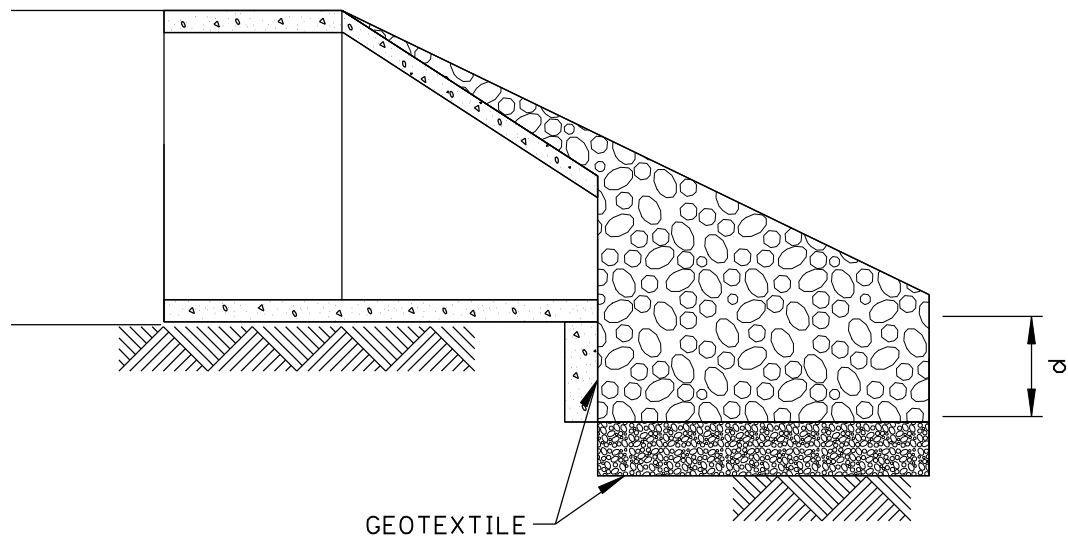

**SECTION A-A**

d = DEPTH IN SECTION 281 OF STANDARD SPECIFICATIONS

PIPE OUTLET STA. 110+58 TO 111+70 RIGHT

H:\Jobs\2010\20103003\CAD\Site\Site.dgn\00\0160133-shr-eros-Detail-03.dgn  
 6/15/2012 5:54:17 PM

USER NAME = 1654	DESIGNED - JWB	REVISED -
	DRAWN - JWB	REVISED -
PLOT SCALE = 3.3334' / IN.	CHECKED - RS	REVISED -
PLOT DATE = 6/15/2012	DATE - 06/15/2012	REVISED -

**STATE OF ILLINOIS  
 DEPARTMENT OF TRANSPORTATION**

**U.S. ROUTE 30 AT IL ROUTE 31  
 EROSION CONTROL DETAILS**  
 SCALE: N.T.S.

F.A.P. RTE.	SECTION	COUNTY	TOTAL SHEETS	SHEET NO.
349	(10 & 11 VB) R-3	*	507	123
* KANE AND KENDALL			CONTRACT NO. 60133	
ILLINOIS FED. AID PROJECT				