




P10\_DRPP\_SHT04\_HRGREEN.dgn

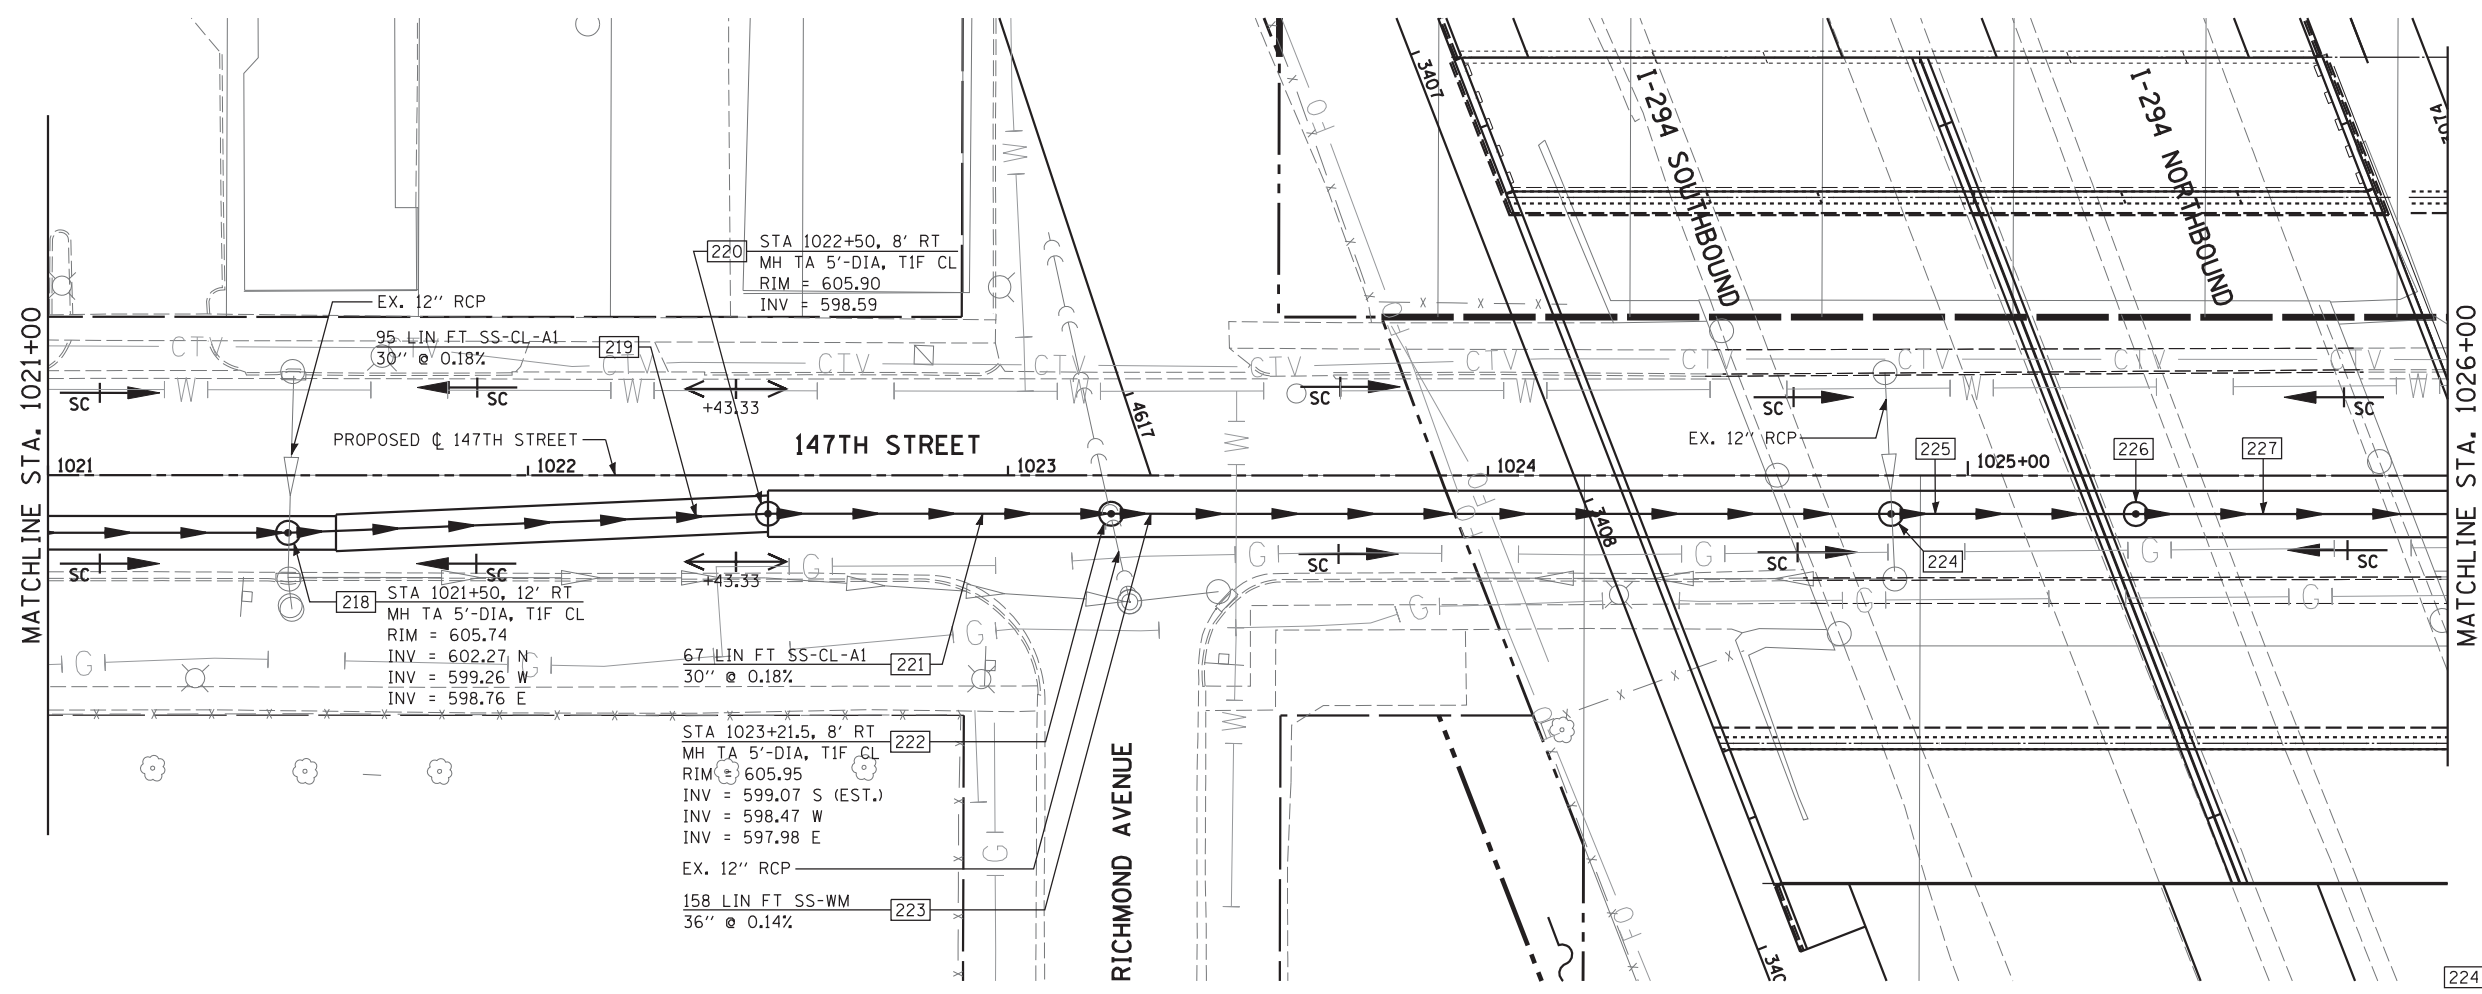

MATCHLINE STA. 1021+00

MATCHLINE STA. 1026+00

220 STA 1022+50, 8' RT  
MH TA 5'-DIA, TIF CL  
RIM = 605.90  
INV = 598.59

218 STA 1021+50, 12' RT  
MH TA 5'-DIA, TIF CL  
RIM = 605.74  
INV = 602.27 N  
INV = 599.26 W  
INV = 598.76 E

222 STA 1023+21.5, 8' RT  
MH TA 5'-DIA, TIF CL  
RIM = 605.95  
INV = 599.07 S (EST.)  
INV = 598.47 W  
INV = 597.98 E

224 STA 1024+84, 8' RT  
MH TA 5'-DIA, TIF CL  
RIM = 605.90  
INV = 602.84 N  
INV = 597.76 W,E


225 46 LIN FT SS-CL-A1  
36" @ 0.14%

226 STA 1025+35, 8' RT  
MH TA 5'-DIA, TIF CL  
RIM = 605.89  
INV = 600.14 N,S (15")  
INV = 597.70 W  
INV = 595.55 E

227 160 LIN FT SS-CL-A1  
36" @ 0.14%

**LEGEND**

- — — — — EXISTING RIGHT-OF-WAY
- - - - - PROPOSED RIGHT-OF-WAY
- ||||| PROPOSED TEMPORARY EASEMENT

 

**HRGreen.com**  
Illinois Professional Design Firm  
# 164-001322

USER NAME =	DESIGNED - JRS	REVISED - JRS 12/01/2011
	DRAWN - MJF	REVISED - JRS 02/15/2012
PLOT SCALE =	CHECKED - APS	REVISED - JRS 05/04/2012
PLOT DATE	DATE - 7/22/2011	REVISED -

**STATE OF ILLINOIS  
DEPARTMENT OF TRANSPORTATION**

**147TH STREET PROJECT  
PROPOSED DRAINAGE AND UTILITY PLAN - 147TH STREET**

SCALE: 1"=20' SHEET NO. 4 OF 23 SHEETS STA. 1021+00 TO STA. 1026+00

F.A.I. RTE.	SECTION	COUNTY	TOTAL SHEETS	SHEET NO.
57	(0405-1 & 0506-2) R-1	COOK	577	224
FED. ROAD DIST. NO.			ILLINOIS FED. AID PROJECT	
			CONTRACT NO. 60M57	