


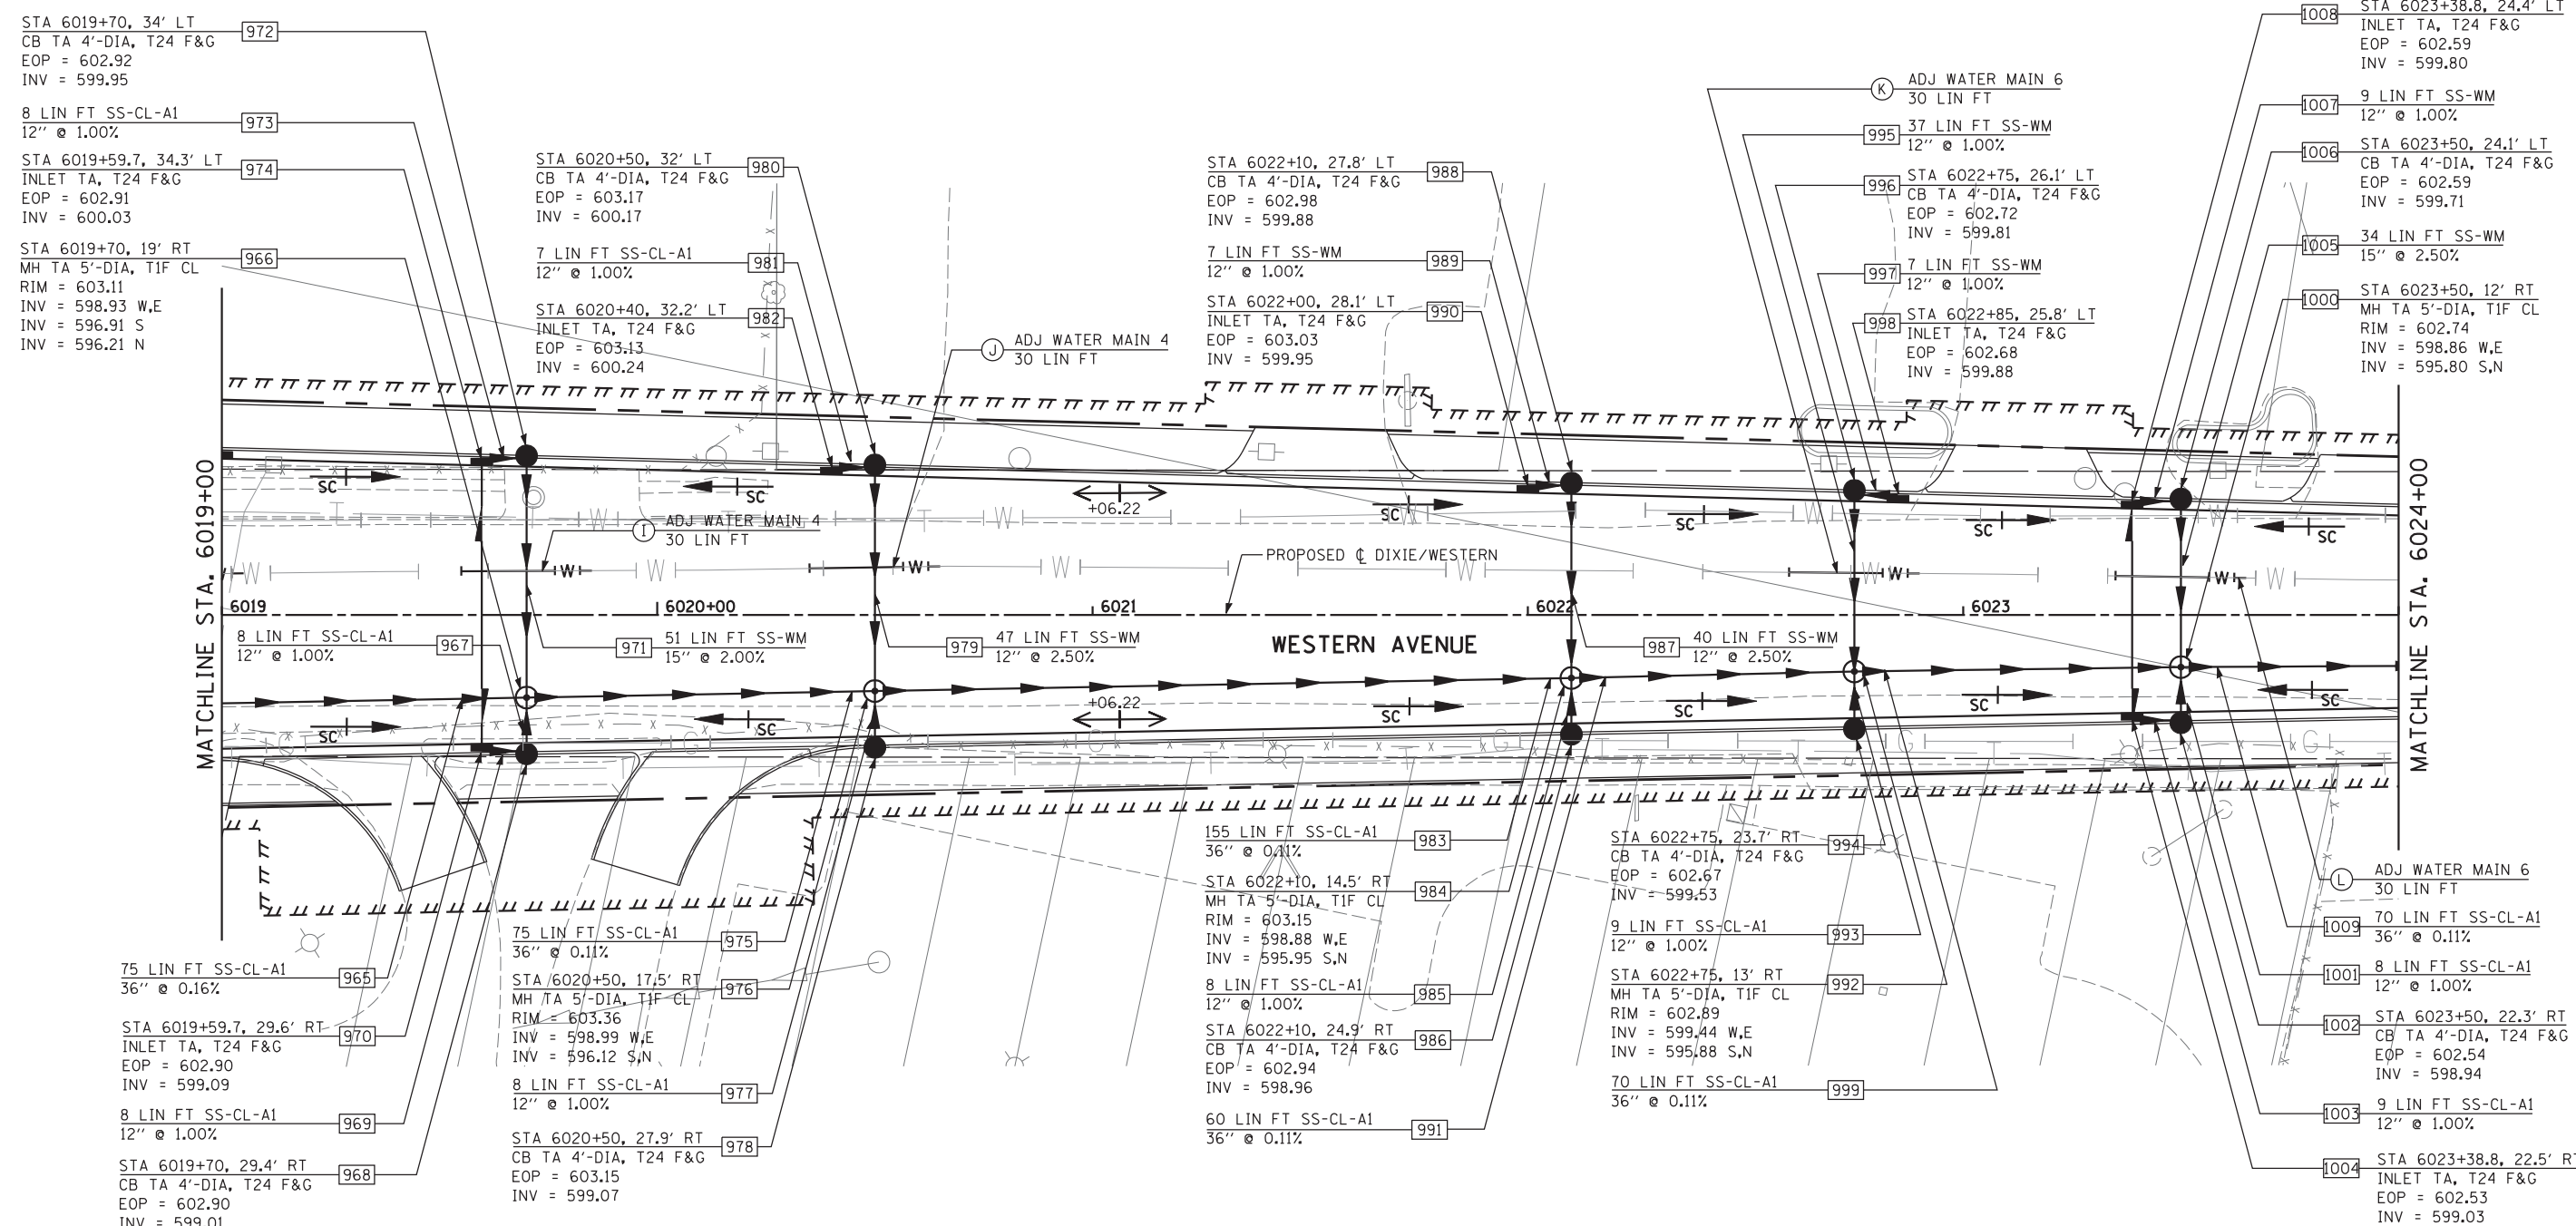

PI0\_DRPP\_SHT19\_HRGREEN.dgn 1/22/12 AM




**PIPE UNDERDRAINS**

STA 6019+59.7 LT	35 LIN FT PIPE UNDERDRAINS 4"
STA 6019+59.7 RT	30 LIN FT PIPE UNDERDRAINS 4"
STA 6023+38.8 LT	25 LIN FT PIPE UNDERDRAINS 4"
STA 6023+38.8 RT	23 LIN FT PIPE UNDERDRAINS 4"

**LEGEND**

	EXISTING RIGHT-OF-WAY
	PROPOSED RIGHT-OF-WAY
	PROPOSED TEMPORARY EASEMENT

 

USER NAME =	DESIGNED - JRS	REVISED - JRS 12/01/2011
	DRAWN - MJF	REVISED - JRS 02/15/2012
PLOT SCALE =	CHECKED - APS	REVISED - JRS 05/04/2012
PLOT DATE	DATE - 7/22/2011	REVISED -

**STATE OF ILLINOIS  
DEPARTMENT OF TRANSPORTATION**

**147TH STREET PROJECT  
PROPOSED DRAINAGE AND UTILITY PLAN - WESTERN AVENUE**

SCALE: 1"=20' SHEET NO. 19 OF 23 SHEETS STA. 6019+00 TO STA. 6024+00

F.A.I. RTE.	SECTION	COUNTY	TOTAL SHEETS	SHEET NO.
57	(0405-1 & 0506-2) R-1	COOK	577	239
CONTRACT NO. 60M57				
FED. ROAD DIST. NO. ILLINOIS FED. AID PROJECT				