




PLAN VIEW
N.T.S.

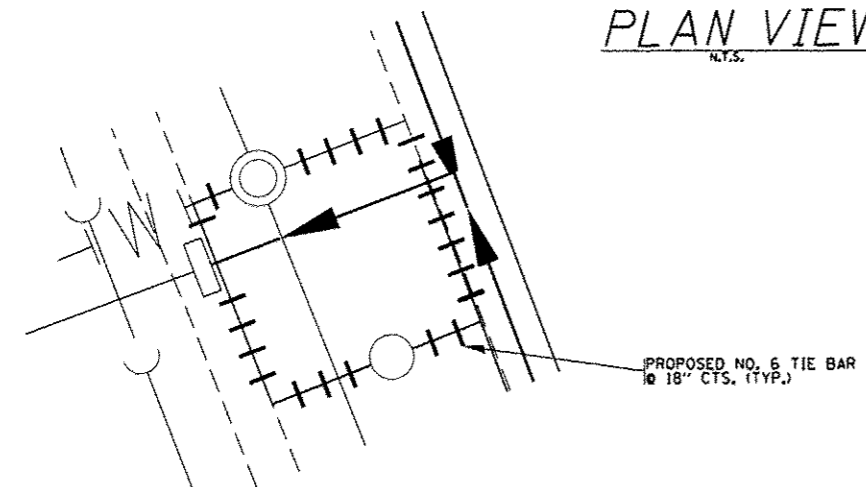


DRIVEWAY TIE BAR DETAIL
N.T.S.

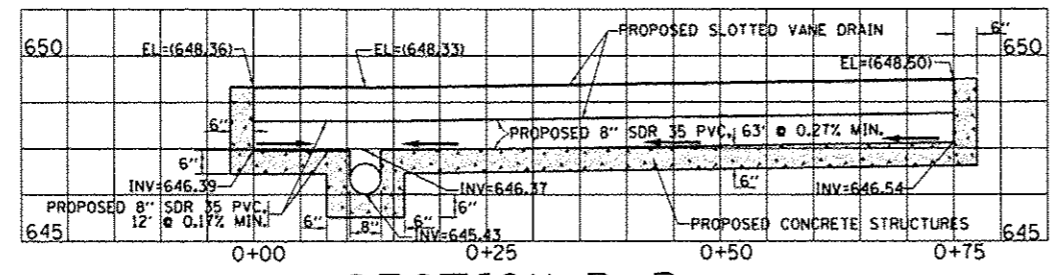

SECTION B-B
N.T.S.

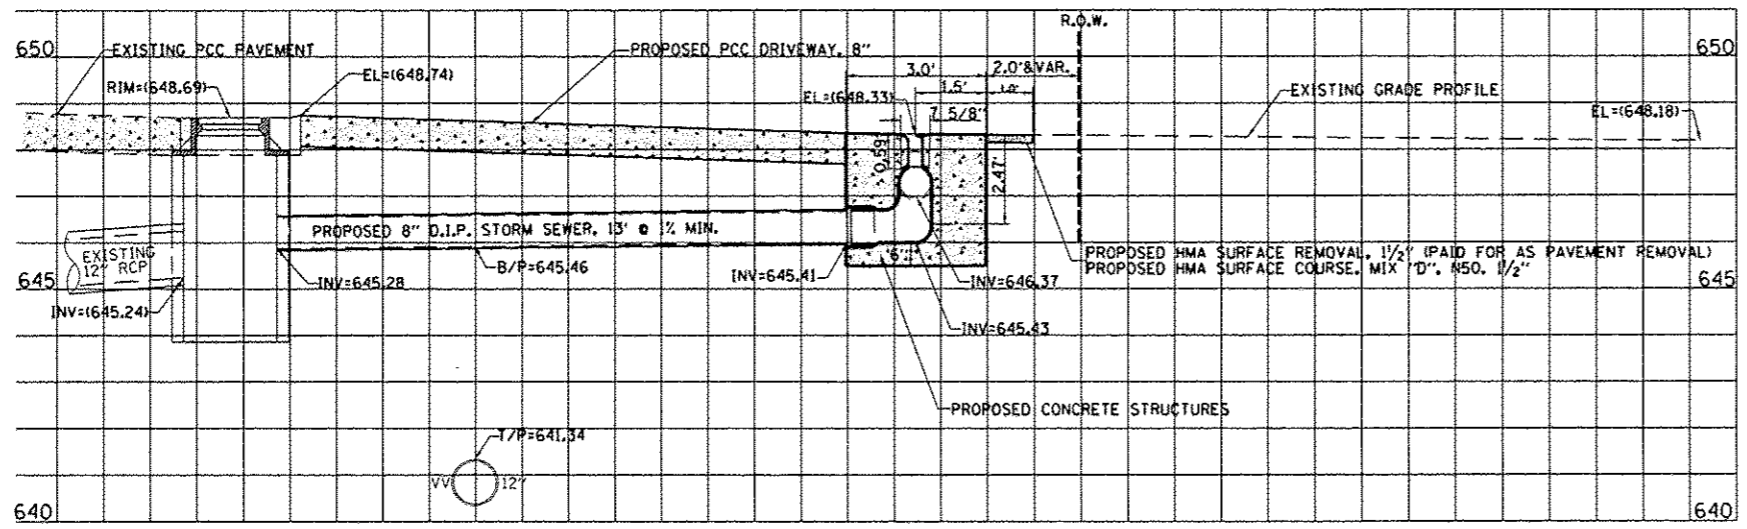

SECTION A-A
N.T.S.

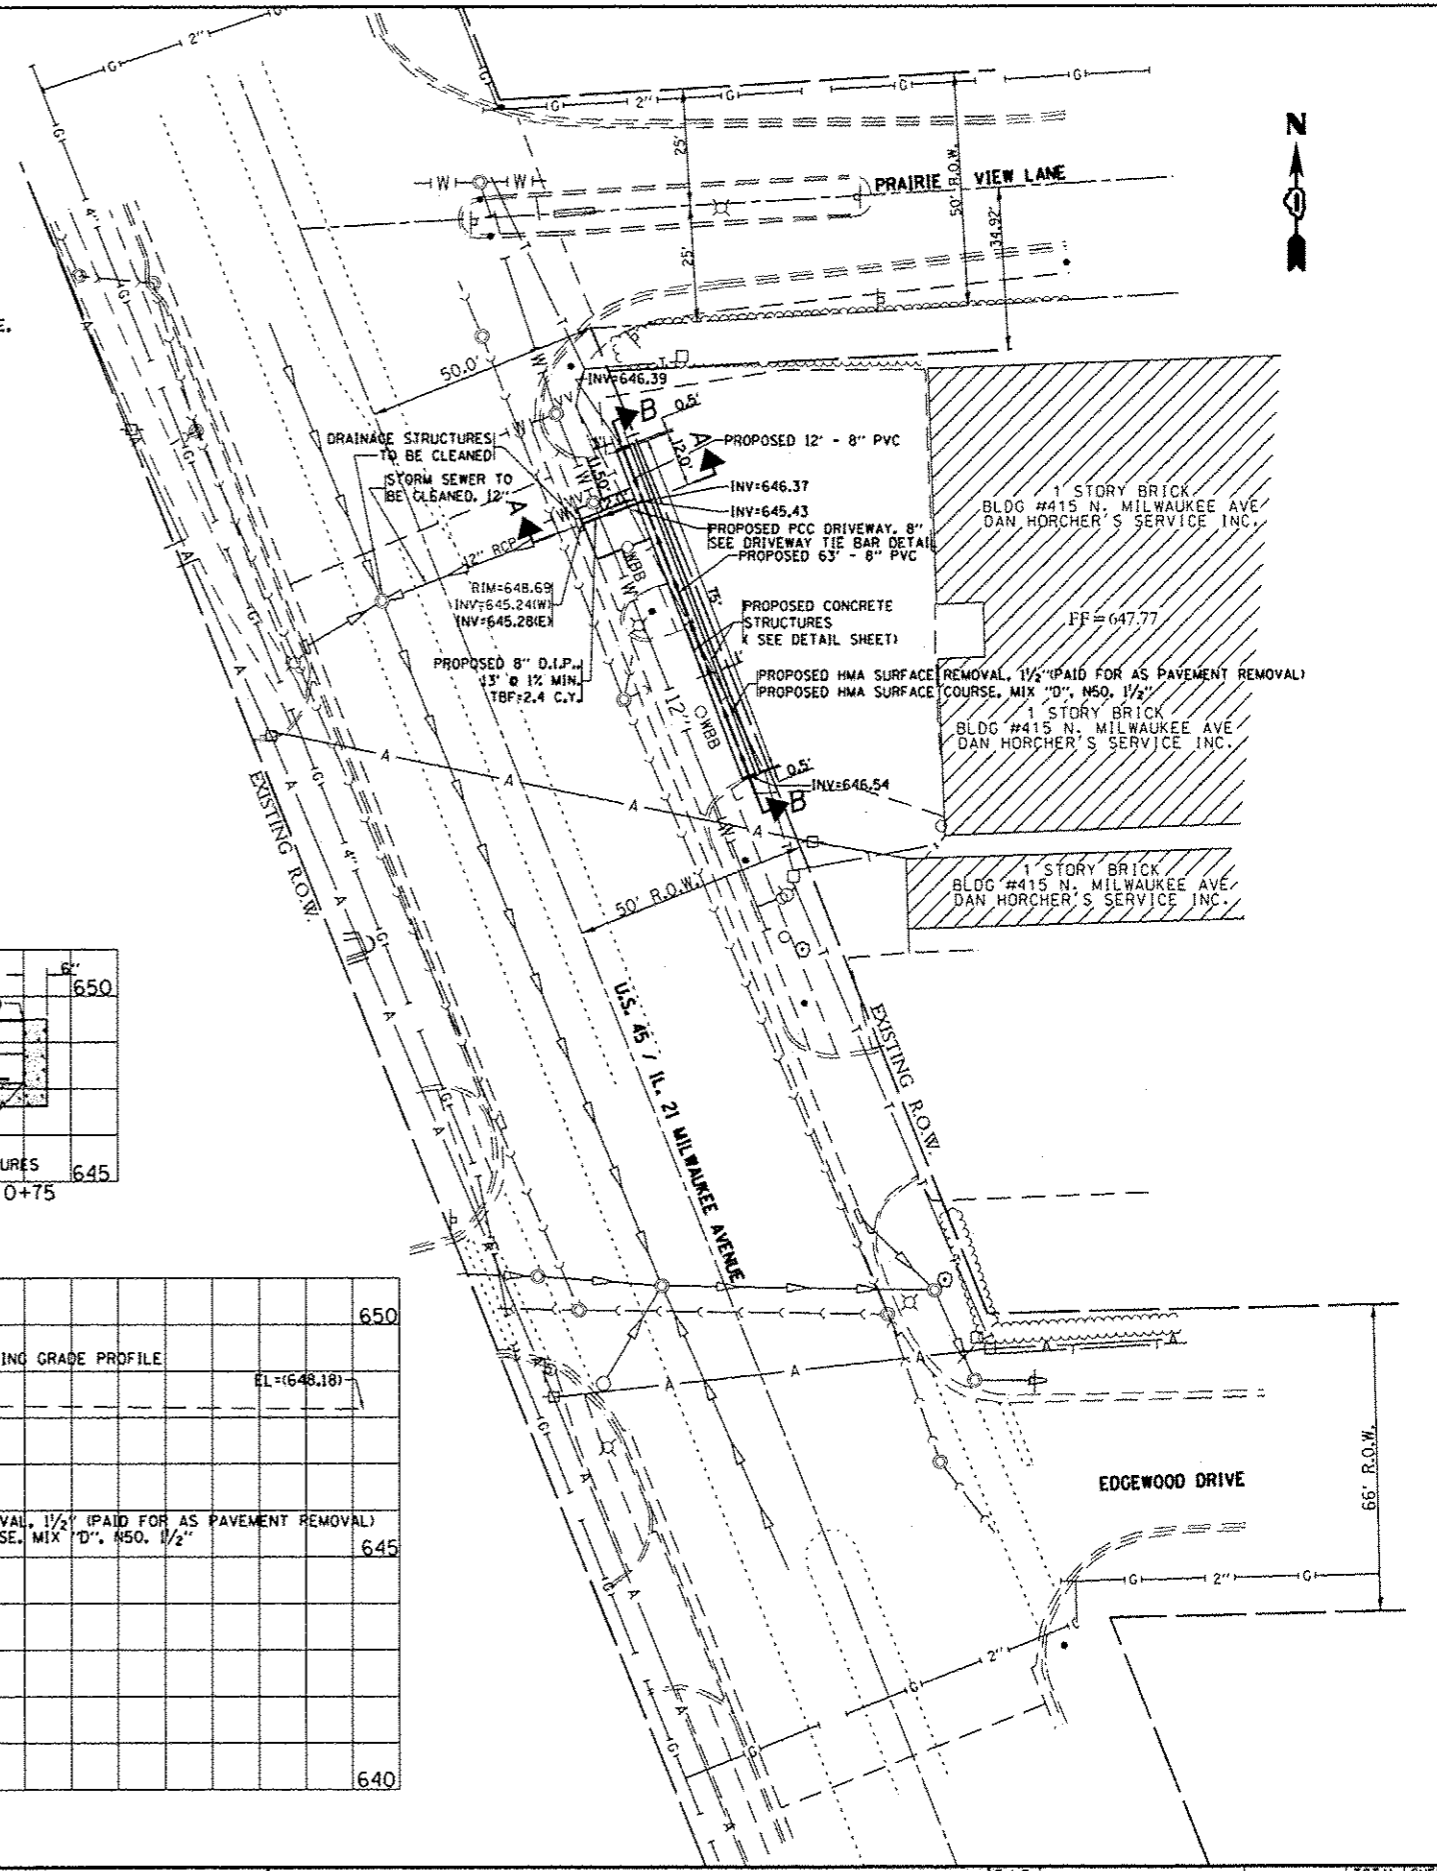

| | | | | | | | | | | | |
|---|---------------------|------------|-----------|---|--|---------------------------|---------|--------|--------------|-----------|--|
| FILE NAME = | USER NAME = hmdanah | DESIGNED - | REVISED - | STATE OF ILLINOIS DEPARTMENT OF TRANSPORTATION | PROPOSED ROADWAY / DRAINAGE PLAN US 45/ILL 21 (MILWAUKEE AVE) | F.A.P. RTE. | SECTION | COUNTY | TOTAL SHEETS | SHEET NO. | |
| c:\pwwork\pwwork\hmdanah\0246974\01\0312-shr-plan.dgn | | DRAWN - | REVISED - | | | 330 | 3268F-T | COOK | 9 | 5 | |
| PLOT SCALE = 48.0000' / 1" | | CHECKED - | REVISED - | | | CONTRACT NO. 60T36 | | | | | |
| PLOT DATE = 8/8/2012 | | DATE - | REVISED - | | | ILLINOIS FED. AID PROJECT | | | | | |