
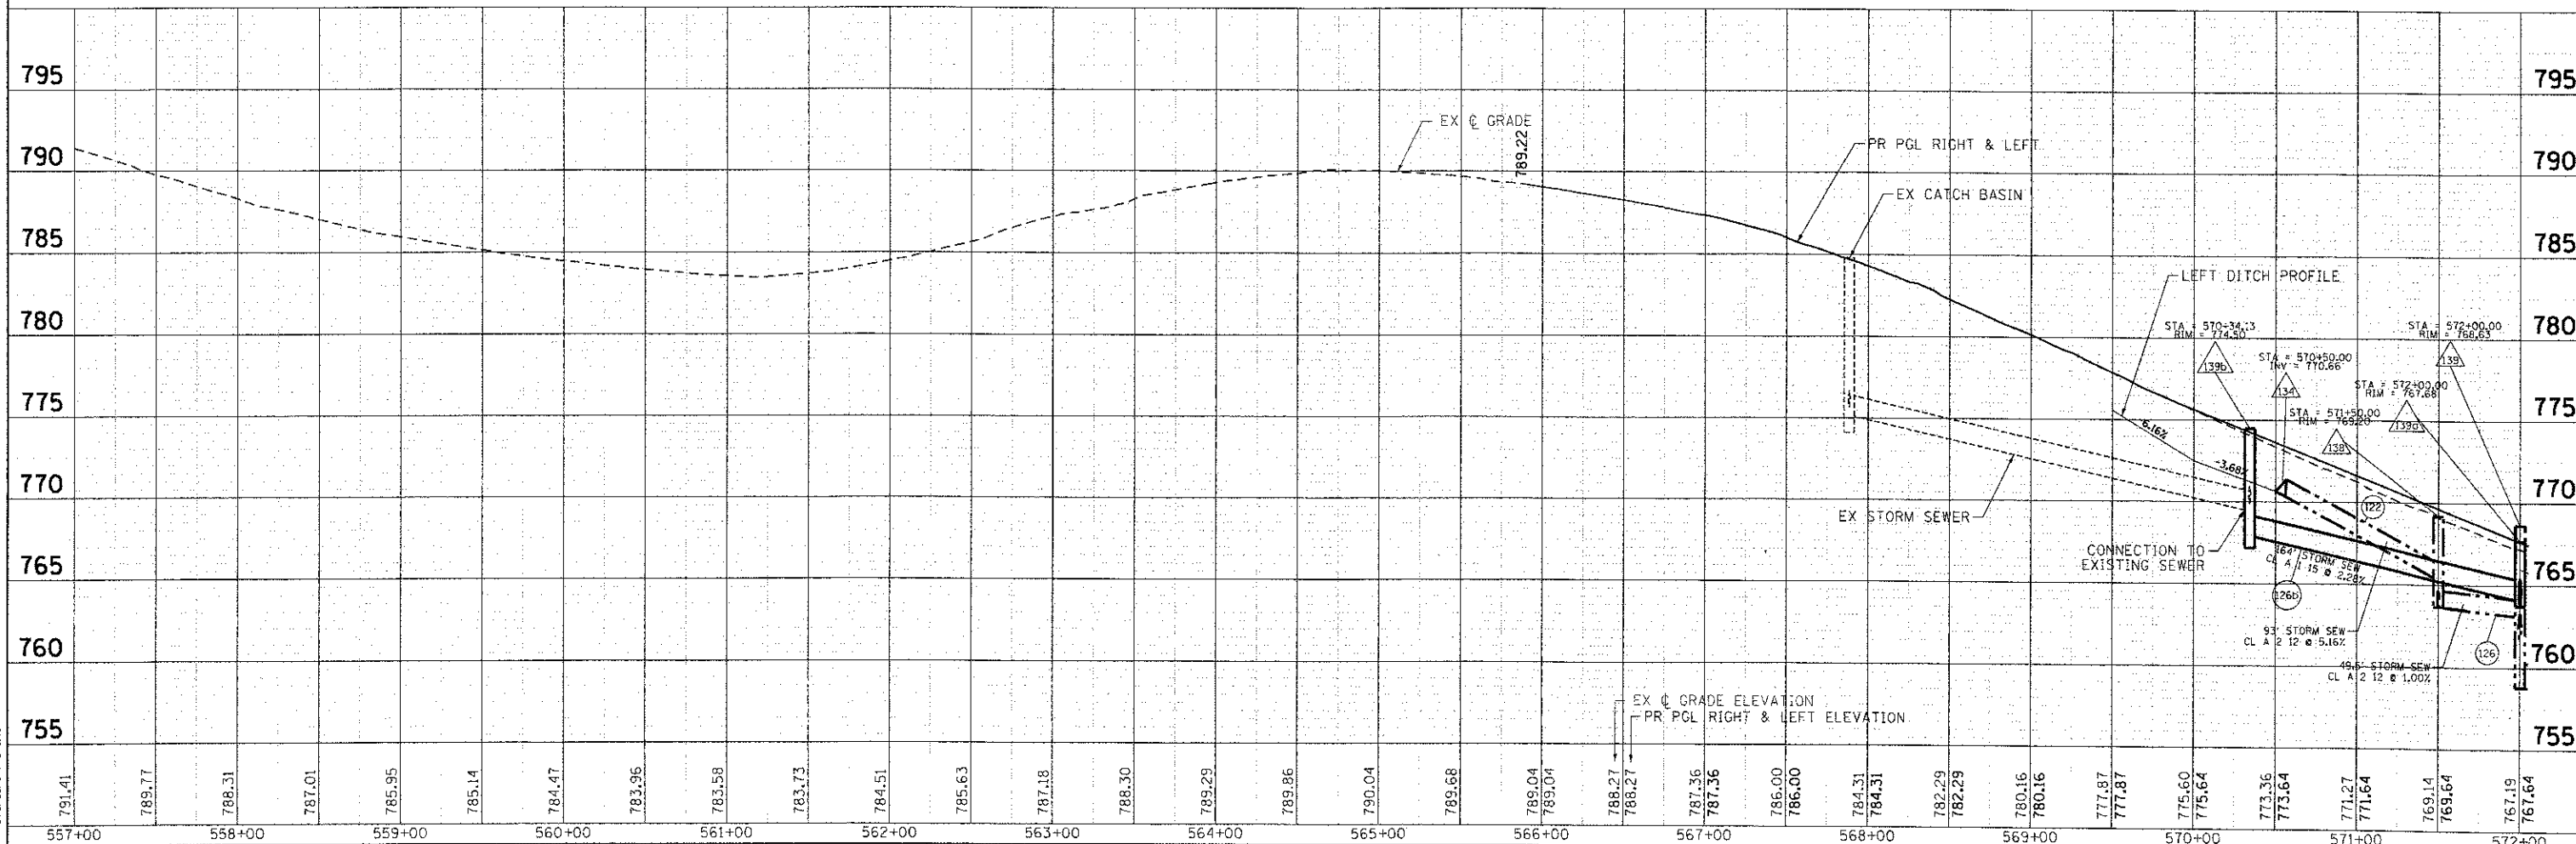


PLAN	SURVEYED	DATE
	PLOTTED	
	NOTE BOOK	
	NO. OF WAY CHECKED	
	DATE	
	FILE NAME	
	BY	

PROFILE	SURVEYED	DATE
	PLOTTED	
	NOTE BOOK	
	NO. OF WAY CHECKED	
	DATE	
	FILE NAME	
	BY	

COMPANY NAME:  
PROJECT CONTACT:  
DATE PLOTTED:  
FILE NAME:  
PLOT NUMBER:  
PEN TABLE:

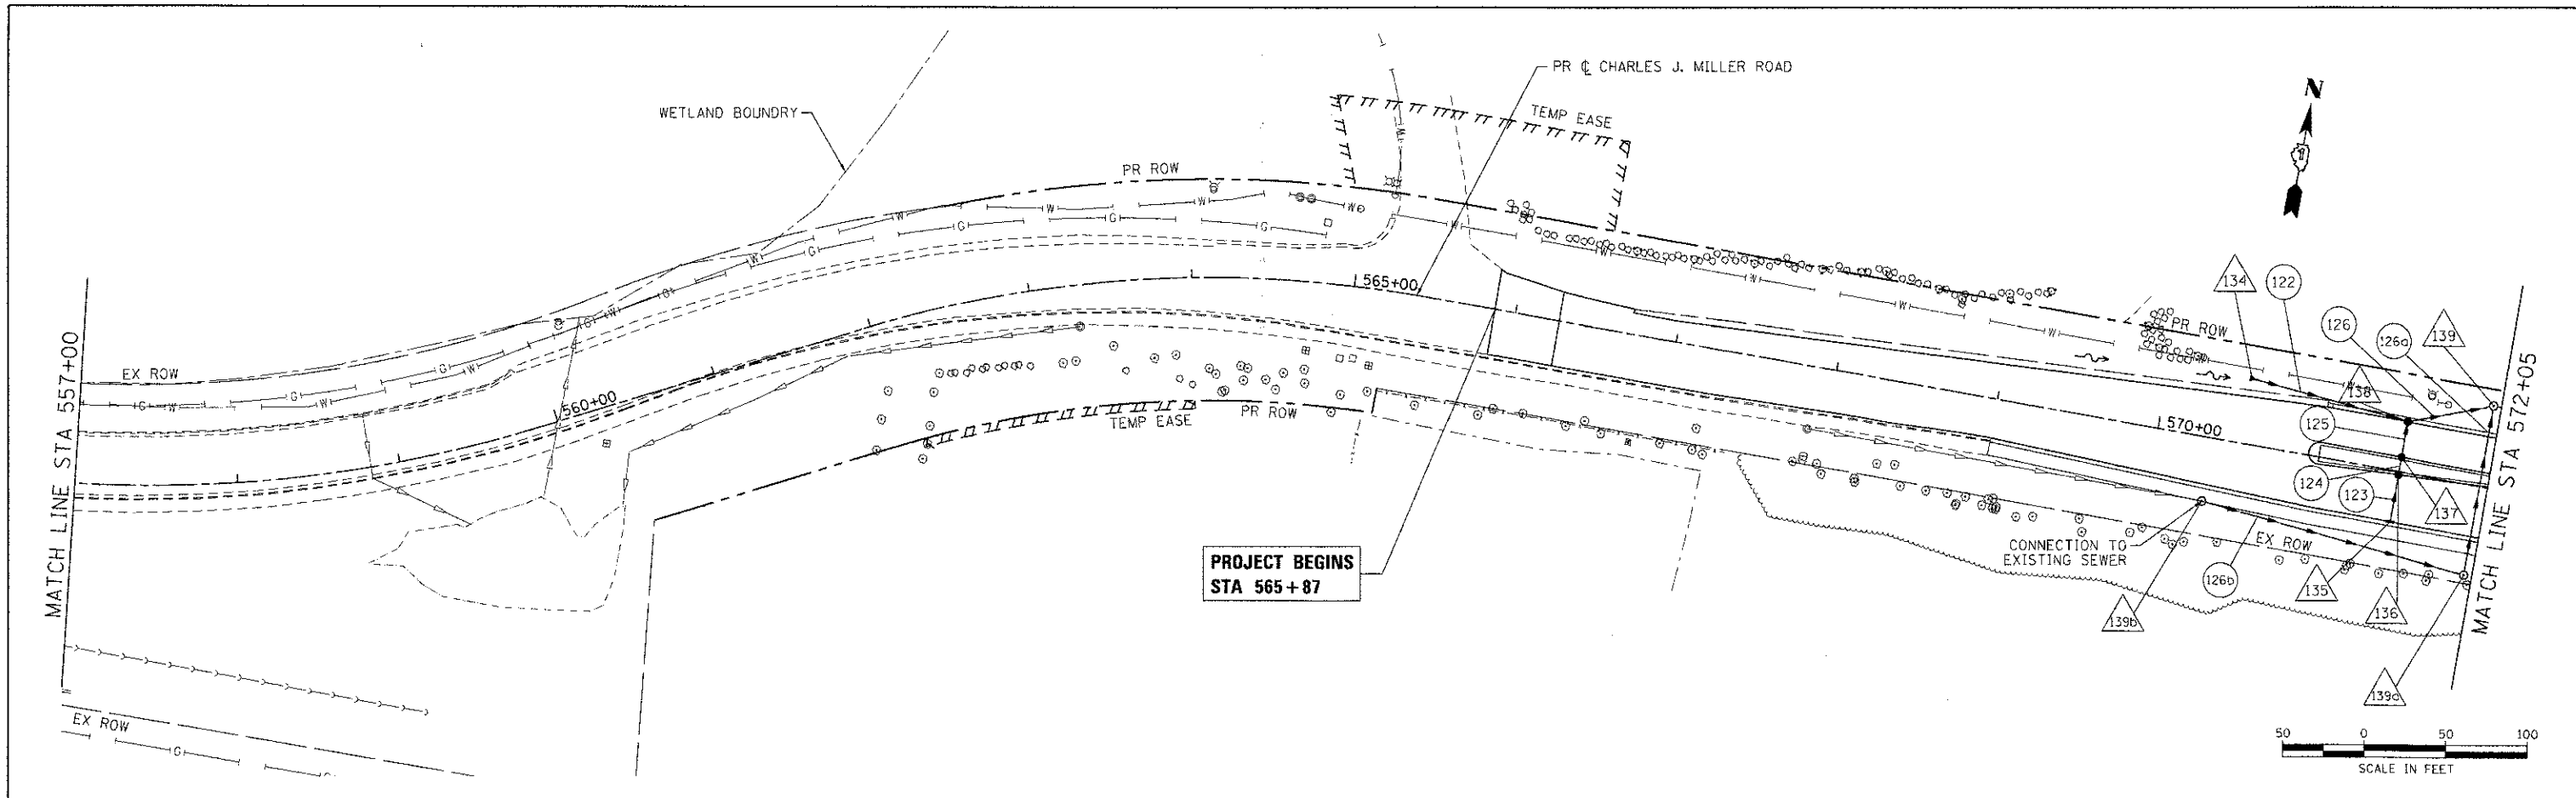

791.41	789.77	788.31	787.01	785.95	785.14	784.47	783.96	783.58	783.73	784.51	785.63	787.18	788.30	789.29	789.86	790.04	789.68	789.04	789.04	788.27	788.27	787.36	787.36	786.00	786.00	784.31	784.31	782.29	782.29	780.16	780.16	777.87	777.87	775.60	775.64	773.36	773.64	771.27	771.64	769.14	769.64	767.19	767.64					
557+00	558+00	559+00	560+00	561+00	562+00	563+00	564+00	565+00	566+00	567+00	568+00	569+00	570+00	571+00	572+00																																	
USER NAME = jettone FILE NAME = 090071-dpp-04.dgn PLOT SCALE = 1" = 50' PLOT DATE = 7/23/2012															DESIGNED - JPA DRAWN - SVJ CHECKED - JLP DATE - 7/23/12															REVISED - REVISED - REVISED - REVISED -																		
<b>STATE OF ILLINOIS</b> <b>DEPARTMENT OF TRANSPORTATION</b>																																	<b>DRAINAGE AND UTILITY PLAN AND PROFILE - CHARLES J. MILLER ROAD</b> <b>CHARLES J. MILLER ROAD ROADWAY IMPROVEMENTS</b>						F.A.U. RTE. 3860		SECTION 09-00372-00-PW		COUNTY MCHENRY		TOTAL SHEETS 252 SHEETS NO. 63		CONTRACT NO. 63633	
SCALE: 1" = 50'															SHEET NO. 1 OF 6 SHEETS   STA. 557+00 TO STA. 572+00																		ILLINOIS FED. AID PROJECT															