
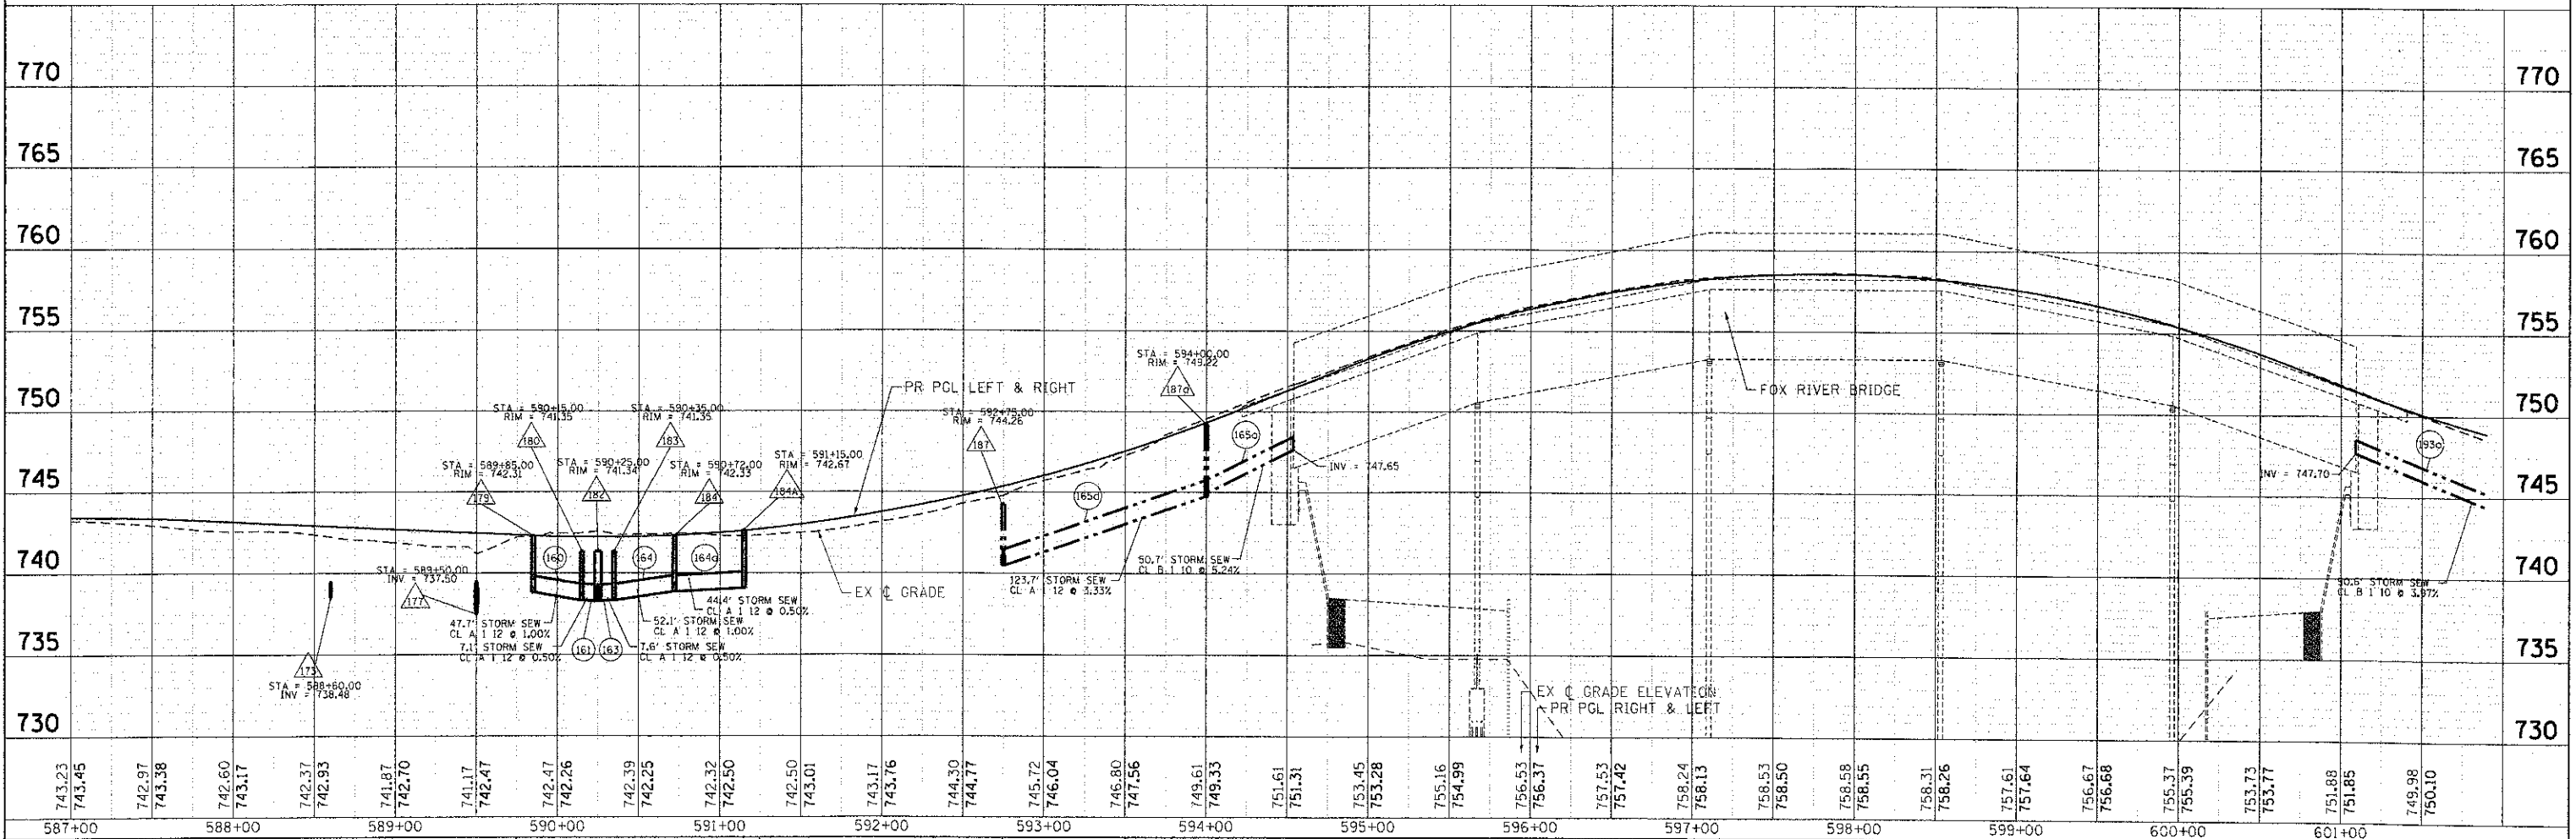


PLAN	DATE

PROFILE	DATE

COMPANY NAME: **HRGreen.com**  
 PROJECT CONTACT: **J. J. J.**  
 CLIENT: **STATE OF ILLINOIS**  
 DATE PLOTTED: **7/23/2012 10:26:22 AM**  
 FILE NAME: **090071-00-06.dgn**  
 PLOT DRIVER: **penPlot**  
 PEN TABLE: **standard.ctb**

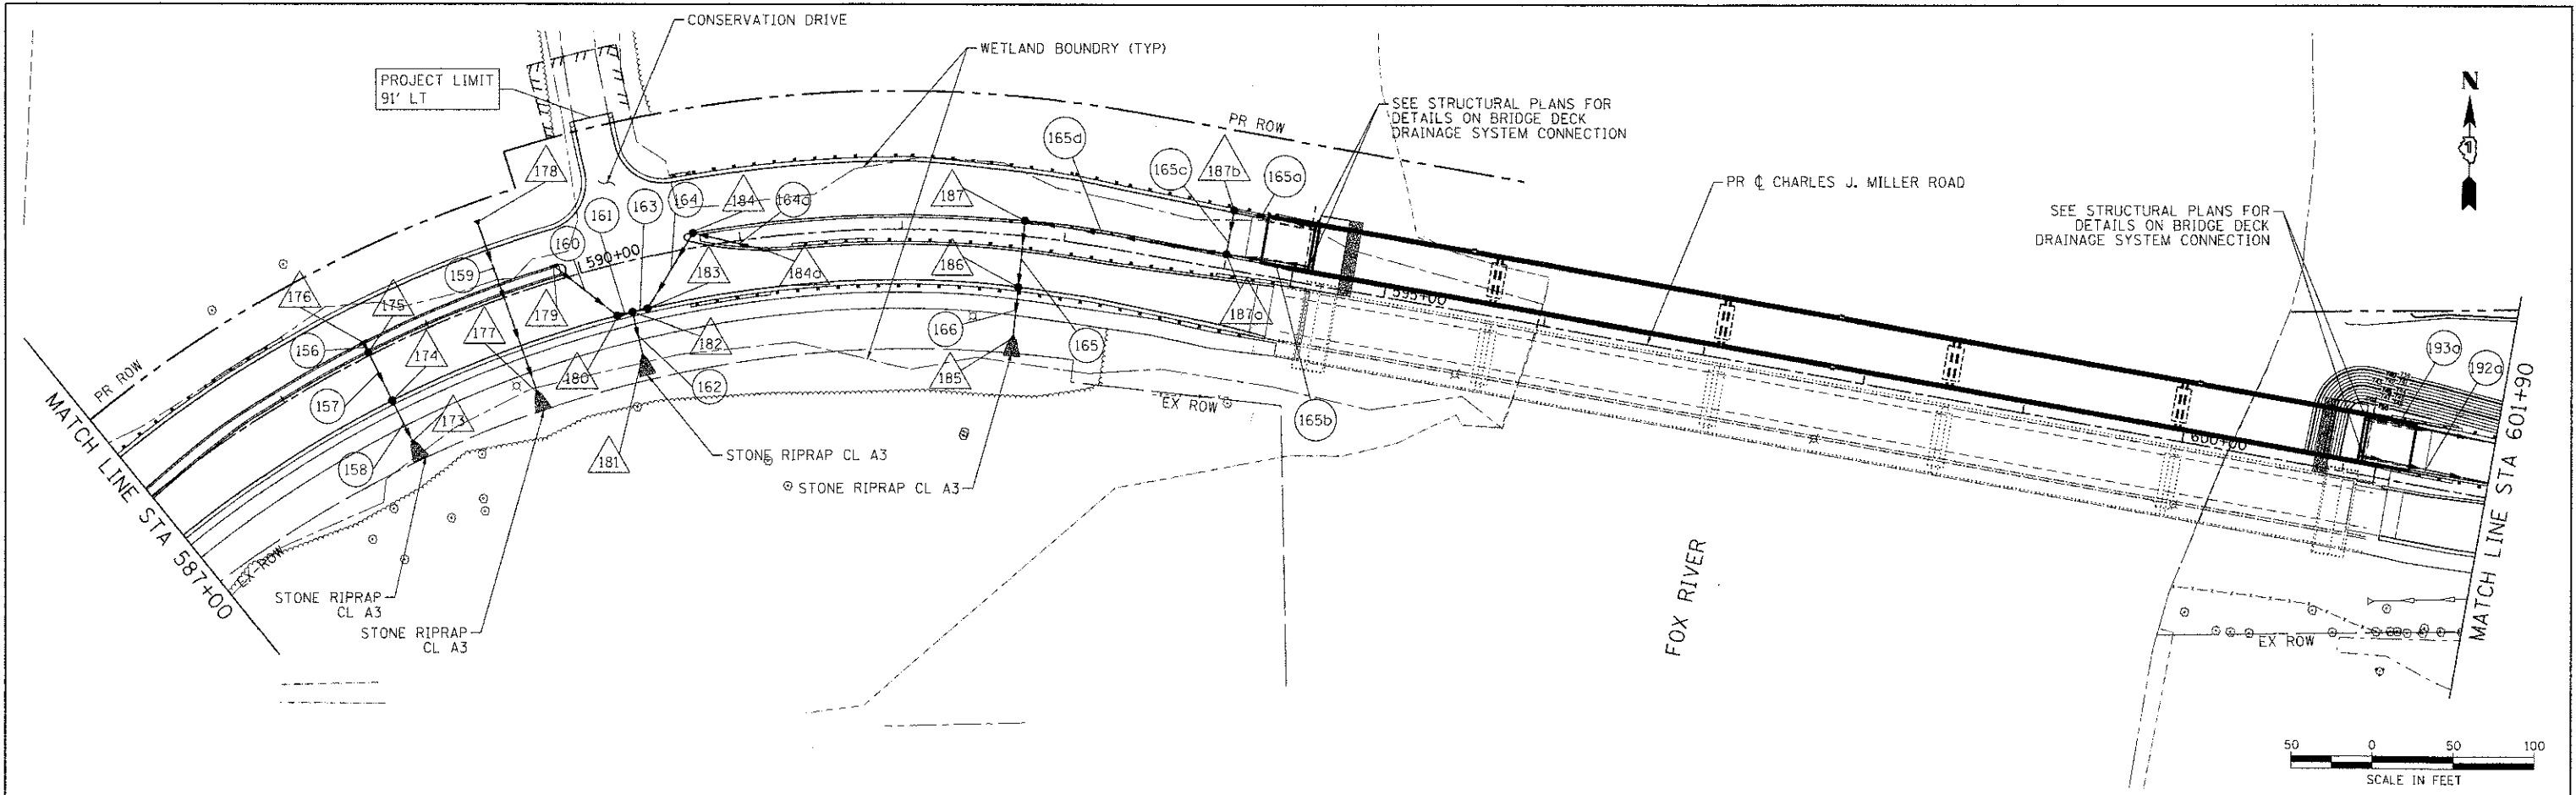

743.23
743.45
742.97
743.38
742.60
743.17
742.37
742.93
741.87
742.70
741.17
742.47
742.47
742.26
742.39
742.25
742.32
742.50
742.50
743.01
743.17
743.76
744.30
744.77
745.72
746.04
746.80
747.56
749.61
749.33
751.61
751.31
753.45
753.28
755.16
754.99
756.53
756.37
757.53
757.42
758.24
758.13
758.53
758.50
758.58
758.55
756.31
758.26
757.61
757.64
756.67
756.68
755.37
755.39
753.73
753.77
751.88
751.85
749.98
750.10

USER NAME = jvj	DESIGNED - JPA	REVISED -
FILE NAME = 090071-dpp-06.dgn	DRAWN - SVJ	REVISED -
PLOT SCALE = 1" = 50'	CHECKED - JLP	REVISED -
PLOT DATE = 7/23/2012	DATE - 7/23/12	REVISED -

STATE OF ILLINOIS  
DEPARTMENT OF TRANSPORTATION

**DRAINAGE AND UTILITY PLAN AND PROFILE - CHARLES J. MILLER ROAD**  
**CHARLES J. MILLER ROAD ROADWAY IMPROVEMENTS**  
 SCALE: 1" = 50' | SHEET NO. 3 OF 6 SHEETS | STA. 587+00 TO STA. 601+90

F.A.U. RTE. 3860	SECTION 09-00372-00-PW	COUNTY MCHENRY	TOTAL SHEETS 252	SHEET NO. 65
CONTRACT NO. 63633			ILLINOIS FED. AID PROJECT	