
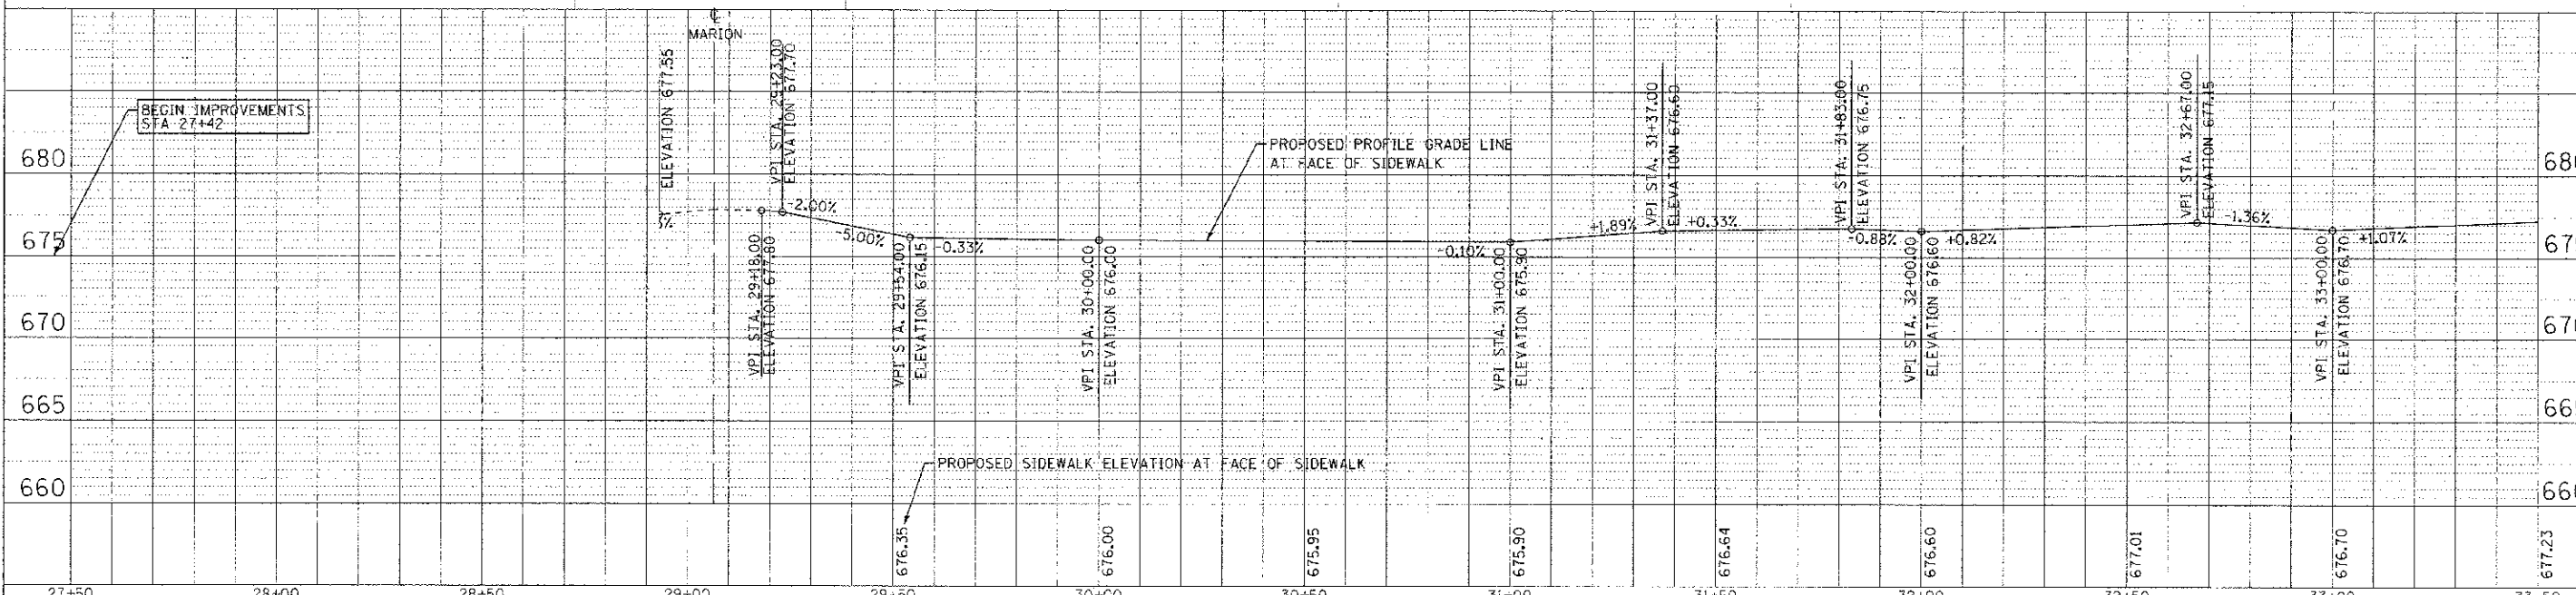
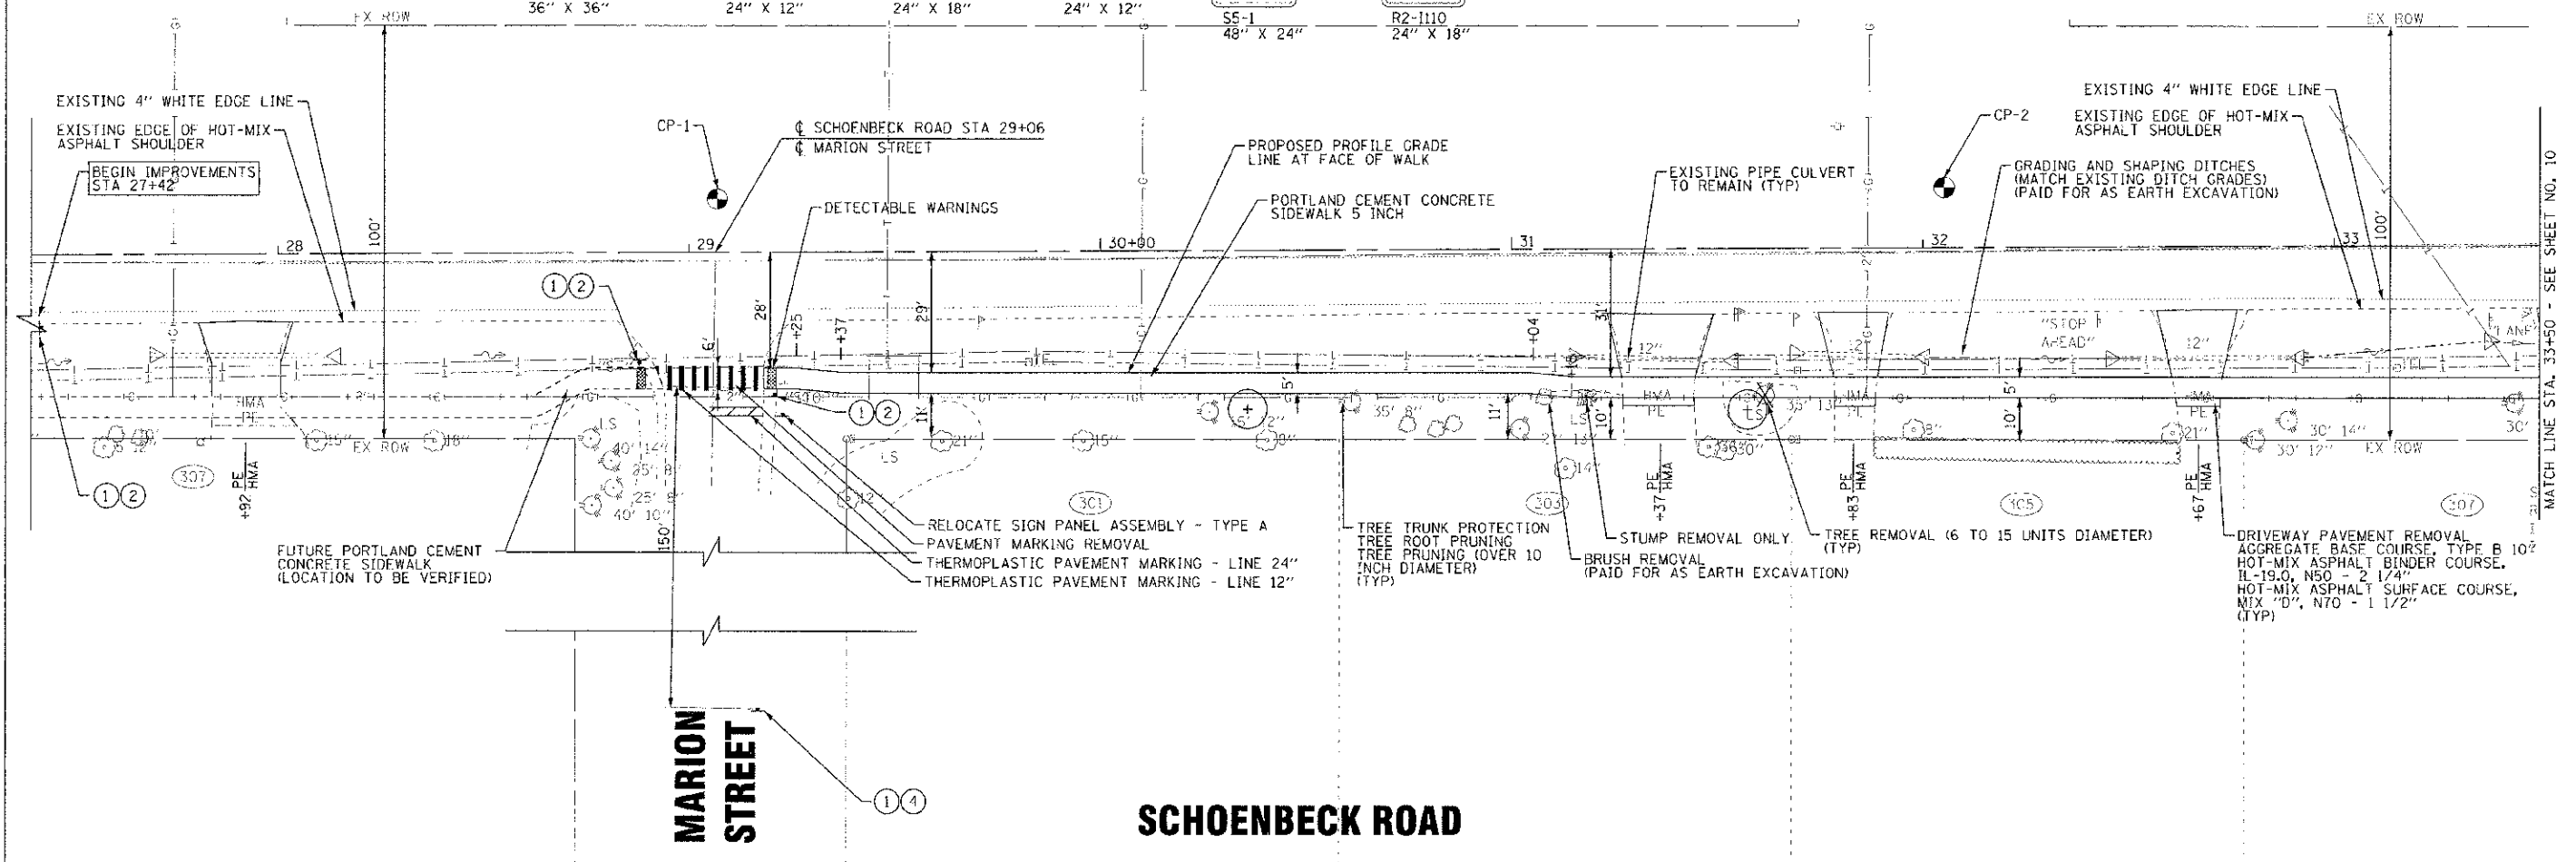


**SIGN LEGEND**

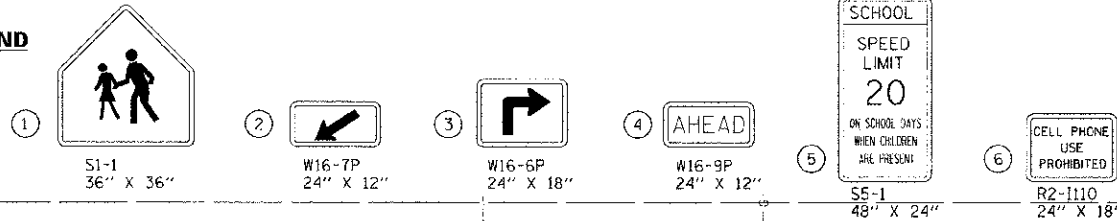

DESIGNED - MWP	REVISED - 1007/COHD REVIEW 06-25-12
DRAWN - RKM	REVISED - 1007/COHD REVIEW 07-12-12
CHECKED - JLF	REVISED
DATE - 06-25-12	FILE - 110881 TCM PP4.eht

**CITY OF PROSPECT HEIGHTS, ILLINOIS  
SCHOENBECK ROAD  
SAFE ROUTES TO SCHOOLS**

<b>PLAN AND PROFILE</b>		SCALE: H: 1"=20' V: 1"=5'	STA. 27+40 TO STA. 33+50
FILE NO. 2673	SECTION 12-00019-00-SW	COUNTY COOK	TOTAL SHEET NO. 27 OF 9
C-91-905-12		CONTRACT NO. 63731	

COPYRIGHT © 2012 BY BAXTER & WOODMAN, INC.  
 ALL RIGHTS RESERVED. THIS DOCUMENT IS THE PROPERTY OF BAXTER & WOODMAN, INC. AND IS NOT TO BE REPRODUCED OR TRANSMITTED IN ANY FORM OR BY ANY MEANS, ELECTRONIC OR MECHANICAL, INCLUDING PHOTOCOPYING, RECORDING, OR BY ANY INFORMATION STORAGE AND RETRIEVAL SYSTEM, WITHOUT THE WRITTEN PERMISSION OF BAXTER & WOODMAN, INC.  
 DATE: 7/23/2012 10:20:20 AM