


PLAN	SURVEYED	BY	DATE
	PLOTTED		
	NOTE BOOK		
	NO.		
	CHECKED		
	FILE NAME		

PROFILE	SURVEYED	BY	DATE
	PLOTTED		
	NOTE BOOK		
	NO.		
	CHECKED		
	NOT AT THIS OFFICE		

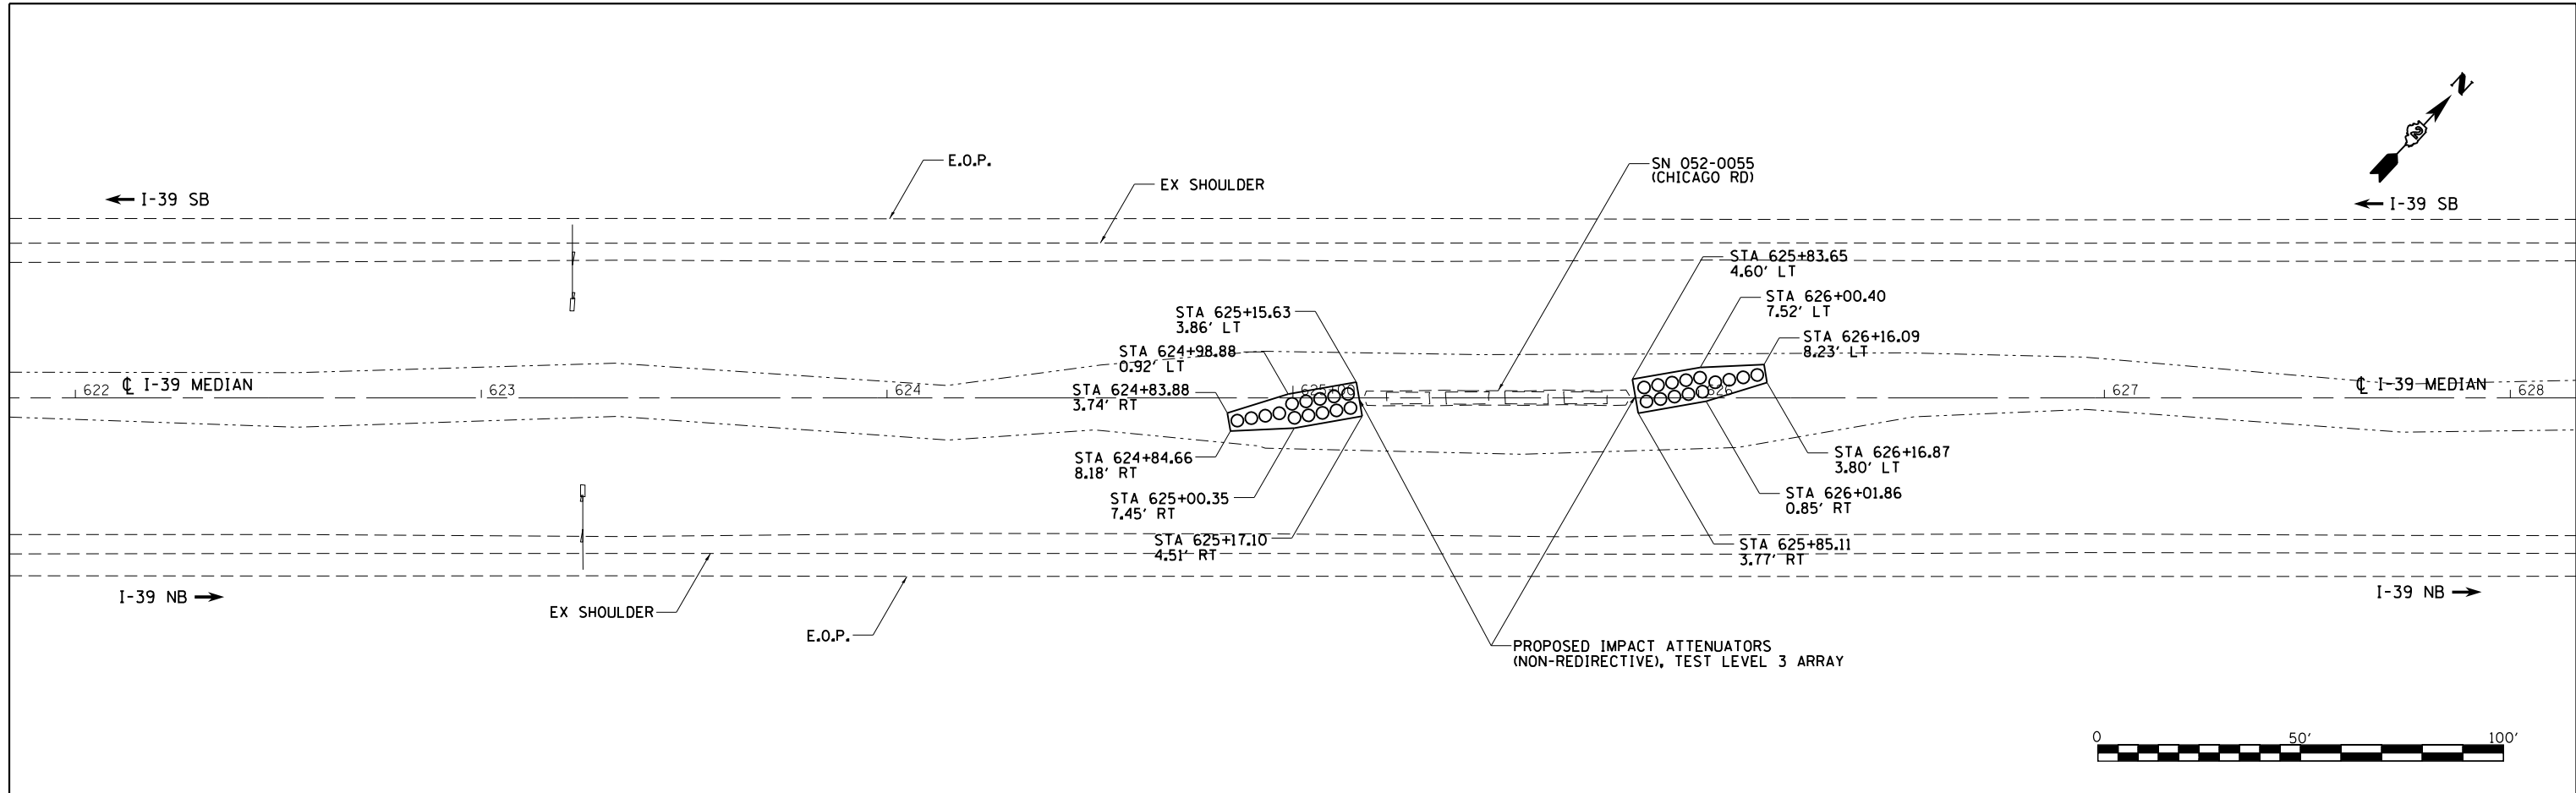

SEE CROSS SECTIONS FOR DITCH PROFILE

FILE NAME =	USER NAME =	DESIGNED -	REVISED -
c:\pwork\pwork\dot\dossdd\0293945\0205112	sh-t-plnpr.f.dgn	DRAWN -	REVISED -
	PLOT SCALE = 40.0000' / in.	CHECKED -	REVISED -
	PLOT DATE = Wed Jun 13 09:00:09 2012	DATE -	REVISED -

STATE OF ILLINOIS
DEPARTMENT OF TRANSPORTATION

I-39 PLAN AND PROFILE SHEET			
SCALE:	SHEET	OF	SHEETS
	STA.	TO	STA.

F.A. RTE.	SECTION	COUNTY	TOTAL SHEETS	SHEET NO.
	D2 SAFETY 2012-1	**	175	27
CONTRACT NO. 64H76				
ILLINOIS FED. AID PROJECT				