
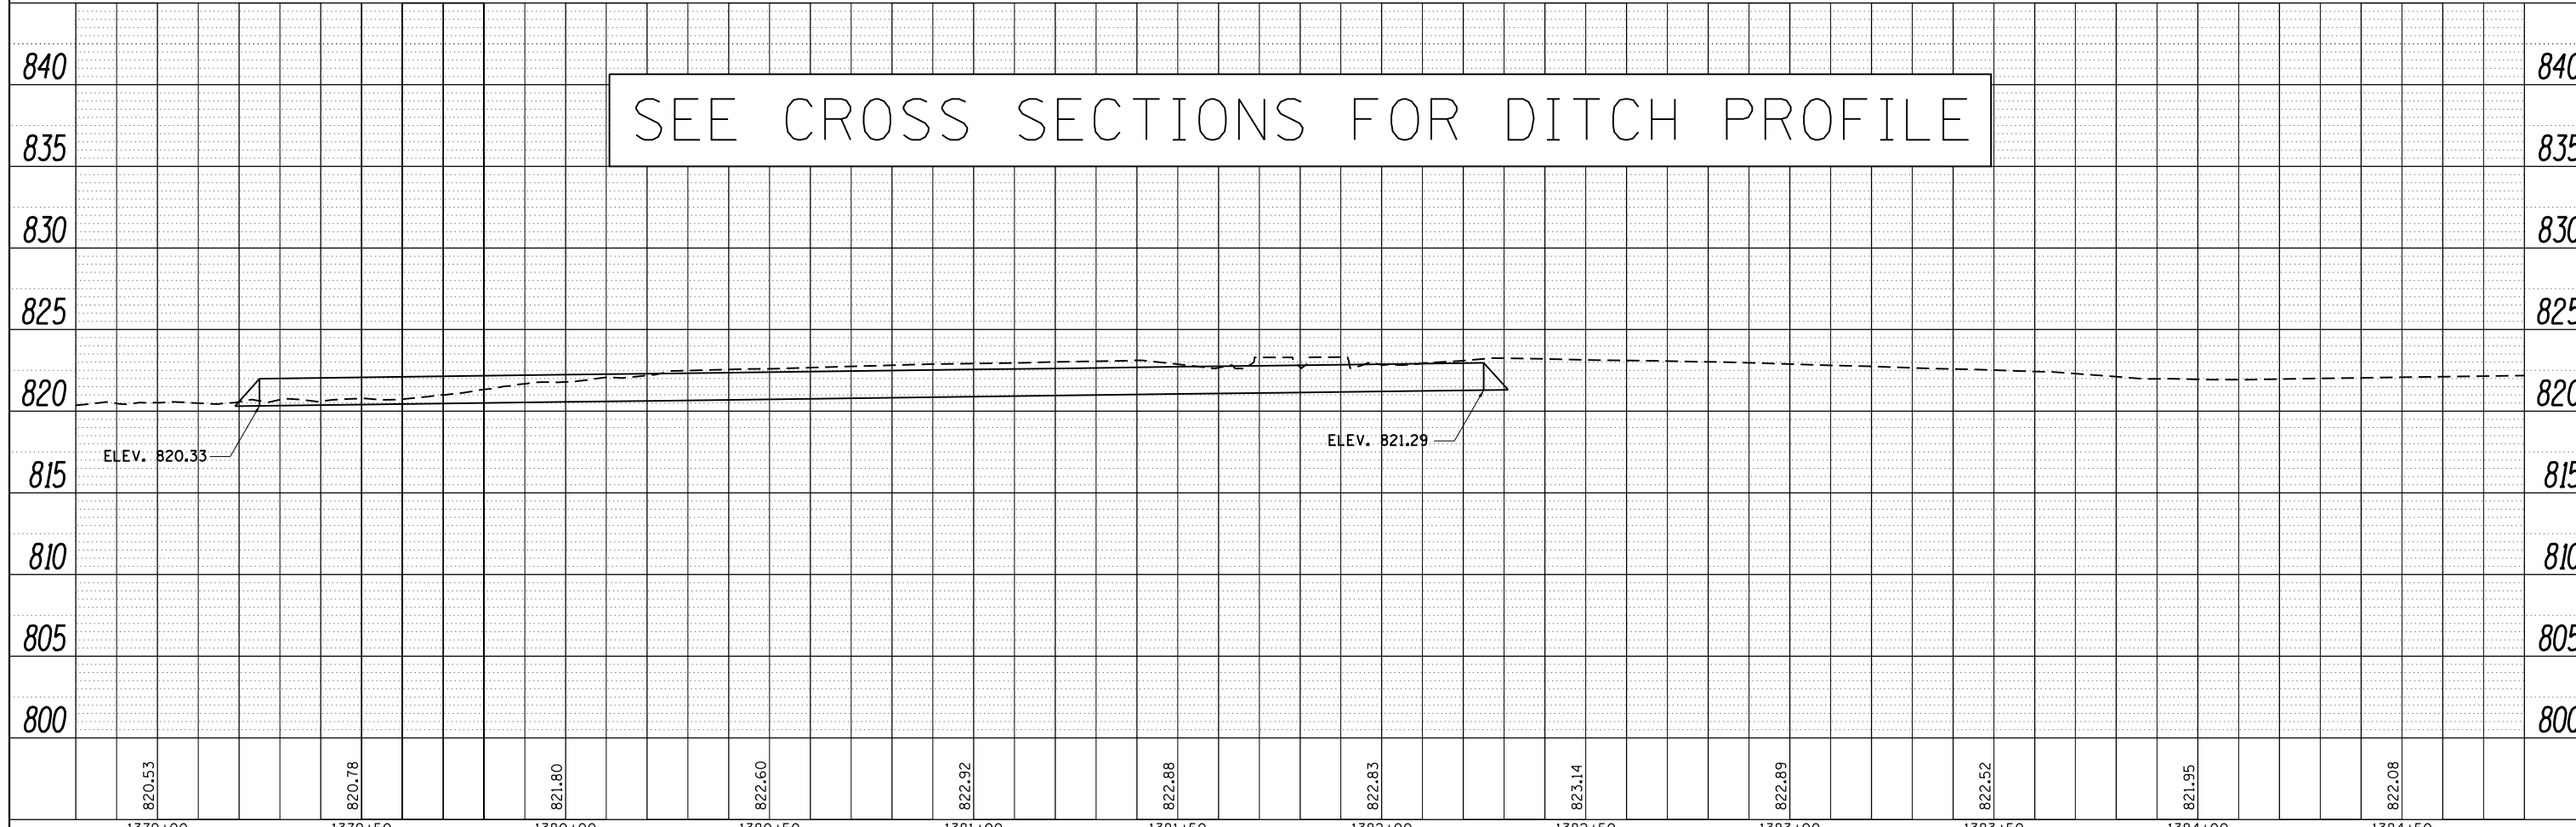
 


PLAN	SURVEYED	DATE
	PLOTTED	BY
	ALIGNED	
	CHECKED	
	FILED	
	NO.	

PROFILE	SURVEYED	DATE
	PLOTTED	BY
	SPRADES	
	CHECKED	
	STRUCTURE	
	NOTATIS	
	CHFD	
	NO.	

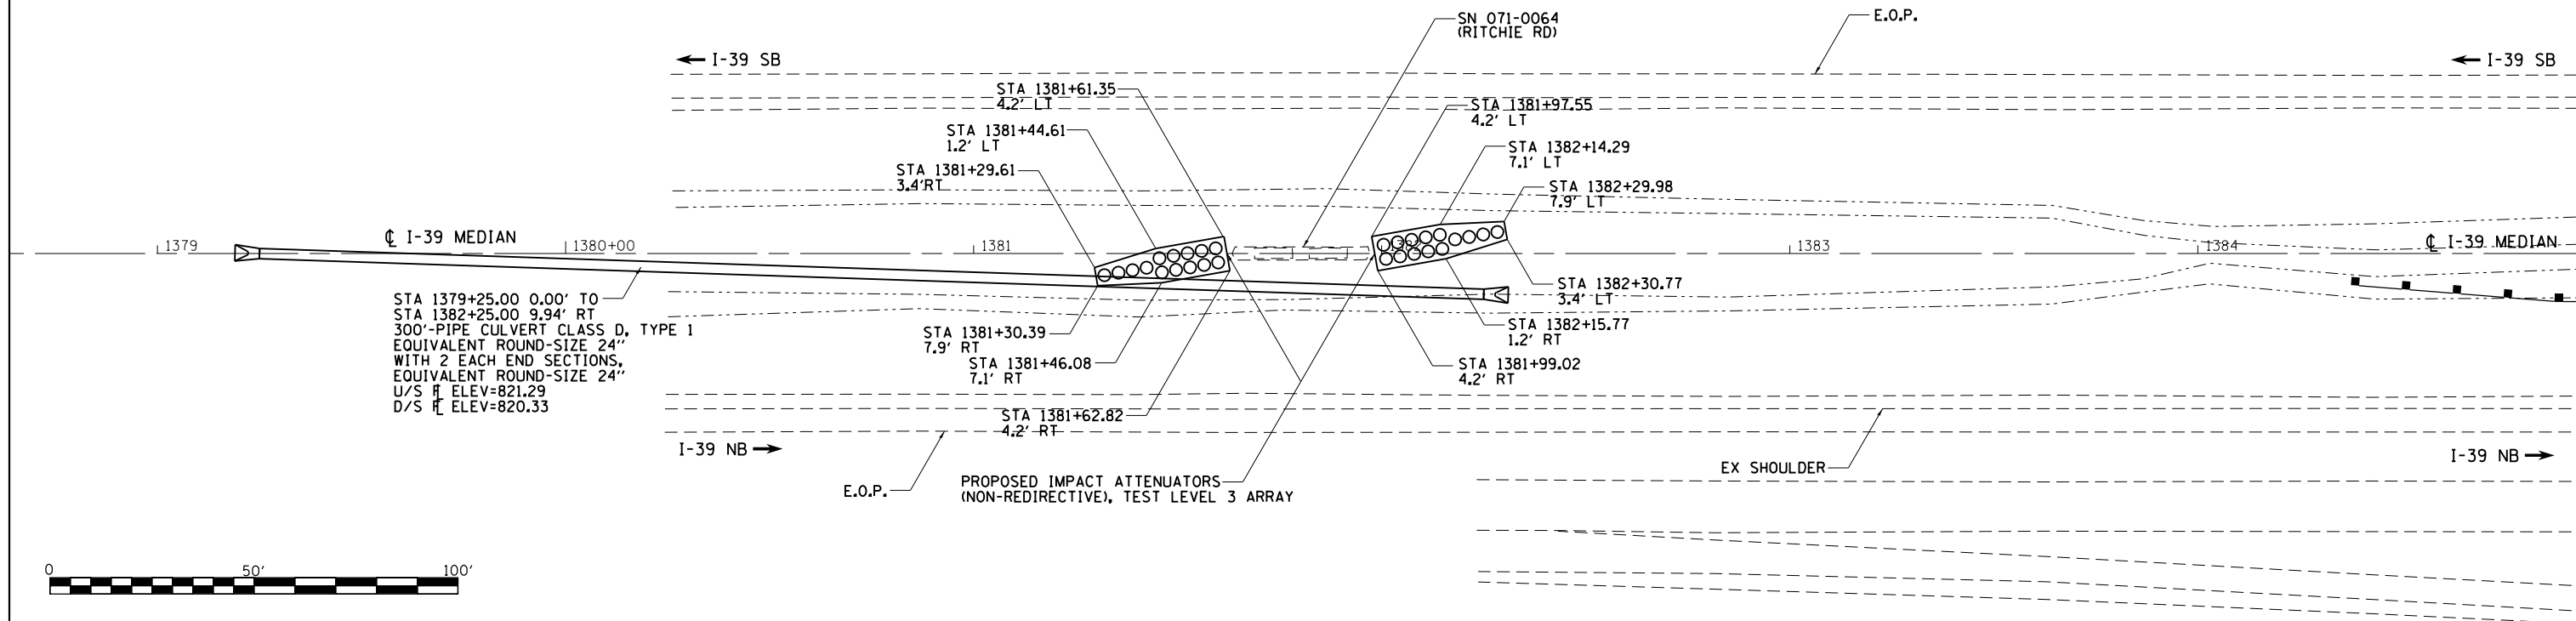

FILE NAME =	USER NAME =	DESIGNED -	REVISD -	STATE OF ILLINOIS DEPARTMENT OF TRANSPORTATION	I-39 PLAN AND PROFILE SHEET				F.A. RTE.	SECTION	COUNTY	TOTAL SHEETS	SHEET NO.
c:\pwork\pwork\pwork\dossdd\0293945\0205112	sh-t-plnpr.f.dgn	DRAWN -	REVISD -		SCALE:	SHEET	OF	SHEETS	STA.	TO STA.	ILLINOIS FED. AID PROJECT	175	33
		CHECKED -	REVISD -								CONTRACT NO. 64H76		
		DATE -	REVISD -								ILLINOIS FED. AID PROJECT		