


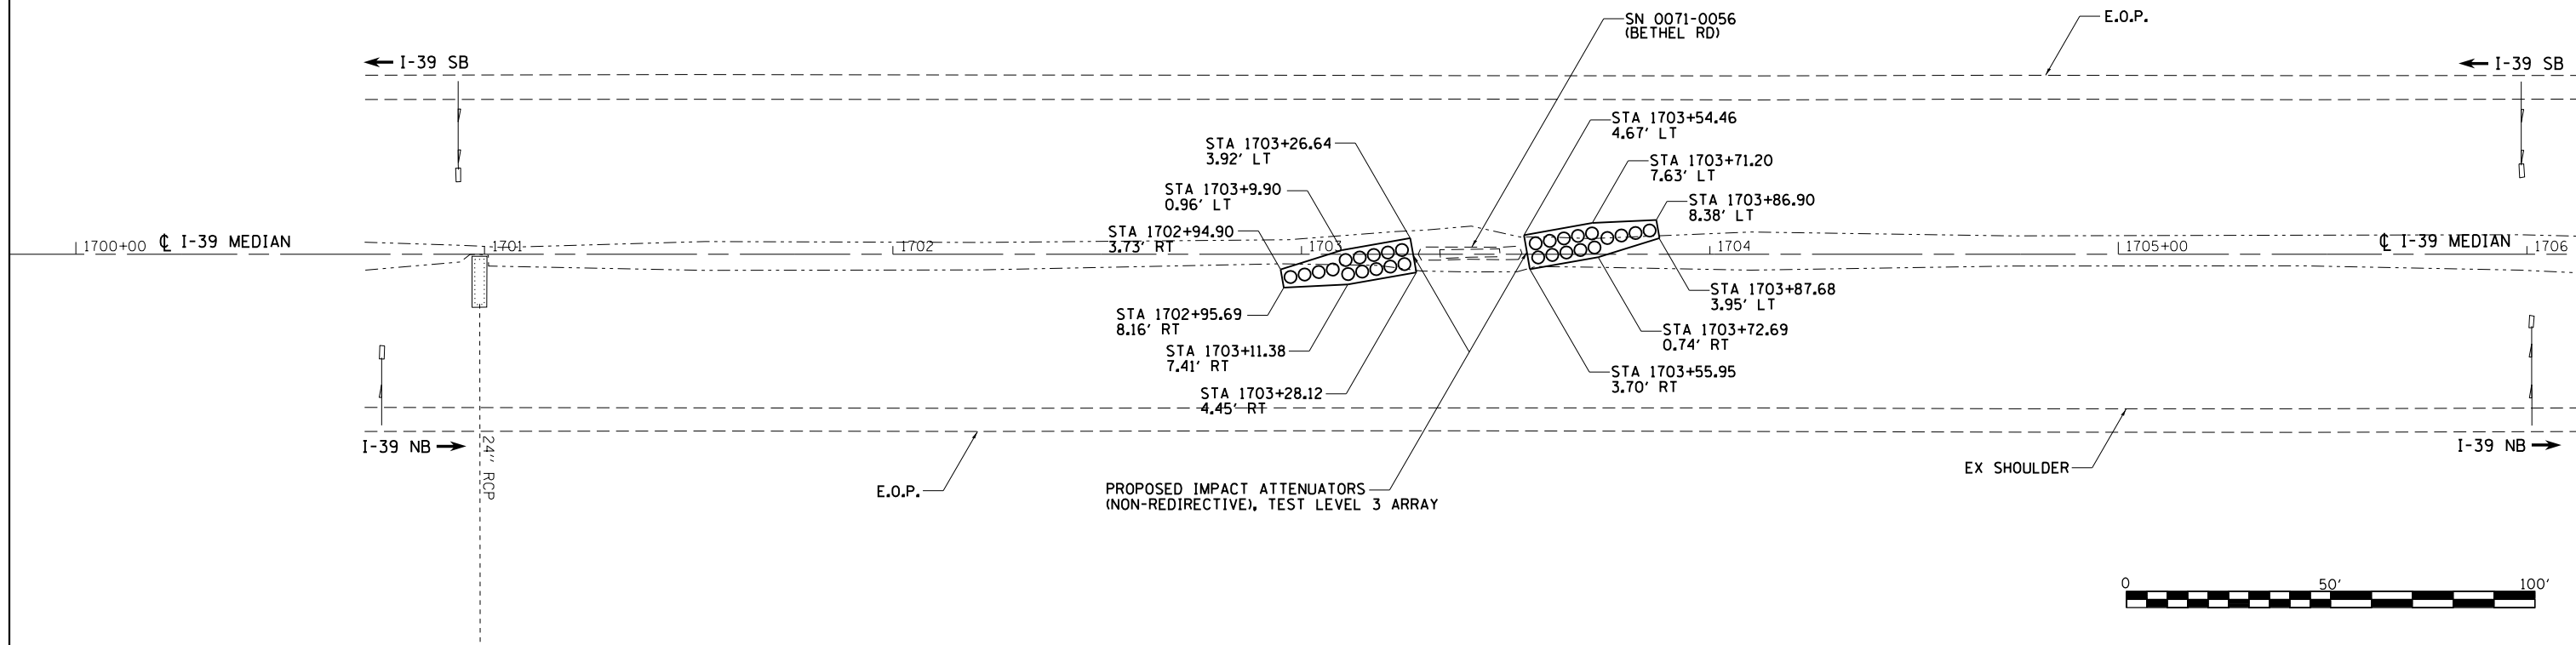

PLAN	SURVEYED	DATE
	PLOTTED	
	ALIGNED	
	CHECKED	
	FILE NAME	
NO.		

PROFILE	SURVEYED	DATE
	PLOTTED	
	SPRADES	
	CHECKED	
	STRUCTURE	
	NOT AT THIS OFFICE	
NO.		



SEE CROSS SECTIONS FOR DITCH PROFILE

FILE NAME =	USER NAME = dosddd	DESIGNED -	REVISED -
c:\pwork\pwork\dot\dosddd\0293945\0205112	sh-t-plnpr.f.dgn	DRAWN -	REVISED -
	PLOT SCALE = 40.0000' / in.	CHECKED -	REVISED -
	PLOT DATE = Wed Jun 13 09:00:15 2012	DATE -	REVISED -

STATE OF ILLINOIS
DEPARTMENT OF TRANSPORTATION

I-39
PLAN AND PROFILE SHEET

SCALE: SHEET OF SHEETS STA. TO STA.

F.A. RTE.	SECTION	COUNTY	TOTAL SHEETS	SHEET NO.
	D2 SAFETY 2012-1	**	175	41
CONTRACT NO. 64H76				

ILLINOIS FED. AID PROJECT
• FAI 39, FAP 301 (US 20)

** LEE, OGLE, WINNEBAGO AND STEPHENSON COUNTIES