


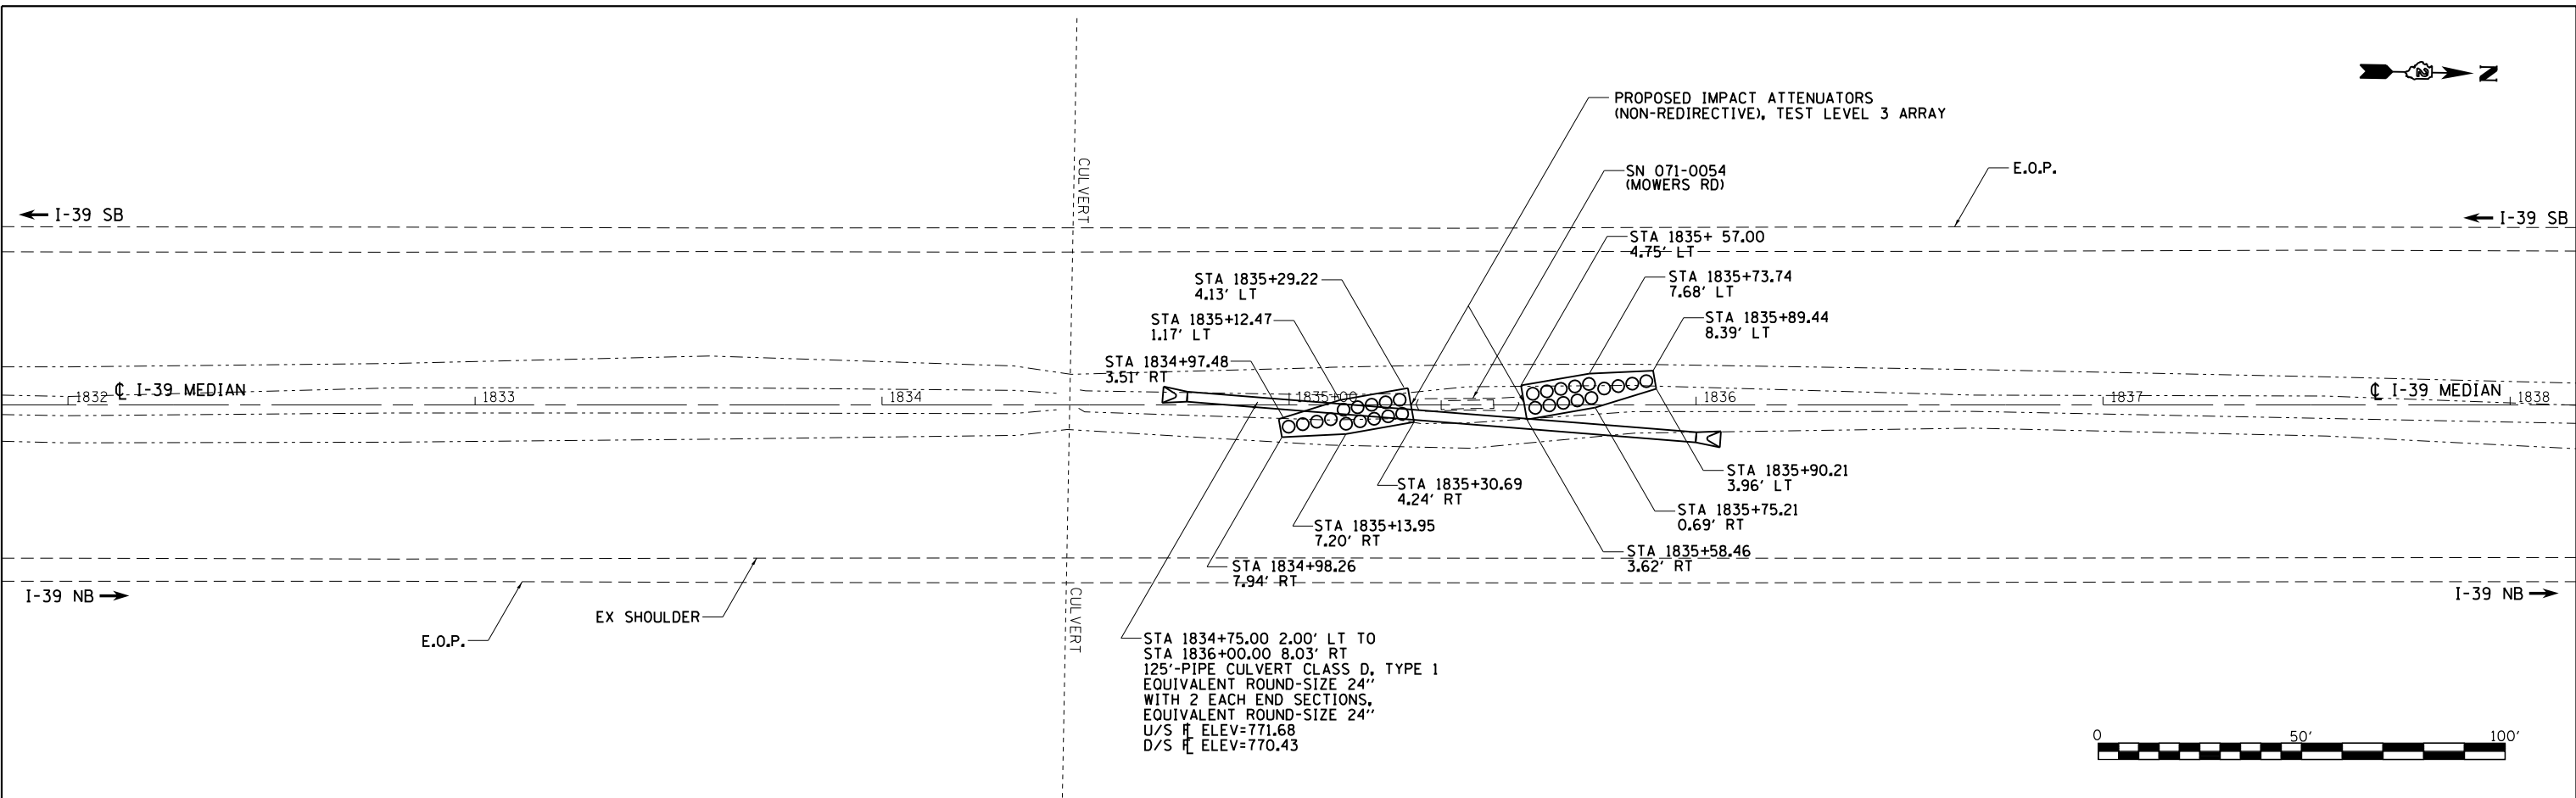


PLAN	SURVEYED	BY	DATE
	PLOTTED		
	NOTE BOOK		
	NO.		
	CHECKED		
	FILE NAME		

PROFILE	SURVEYED	BY	DATE
	PLOTTED		
	NOTE BOOK		
	NO.		
	CHECKED		
	NOTATION		



SEE CROSS SECTIONS FOR DITCH PROFILE

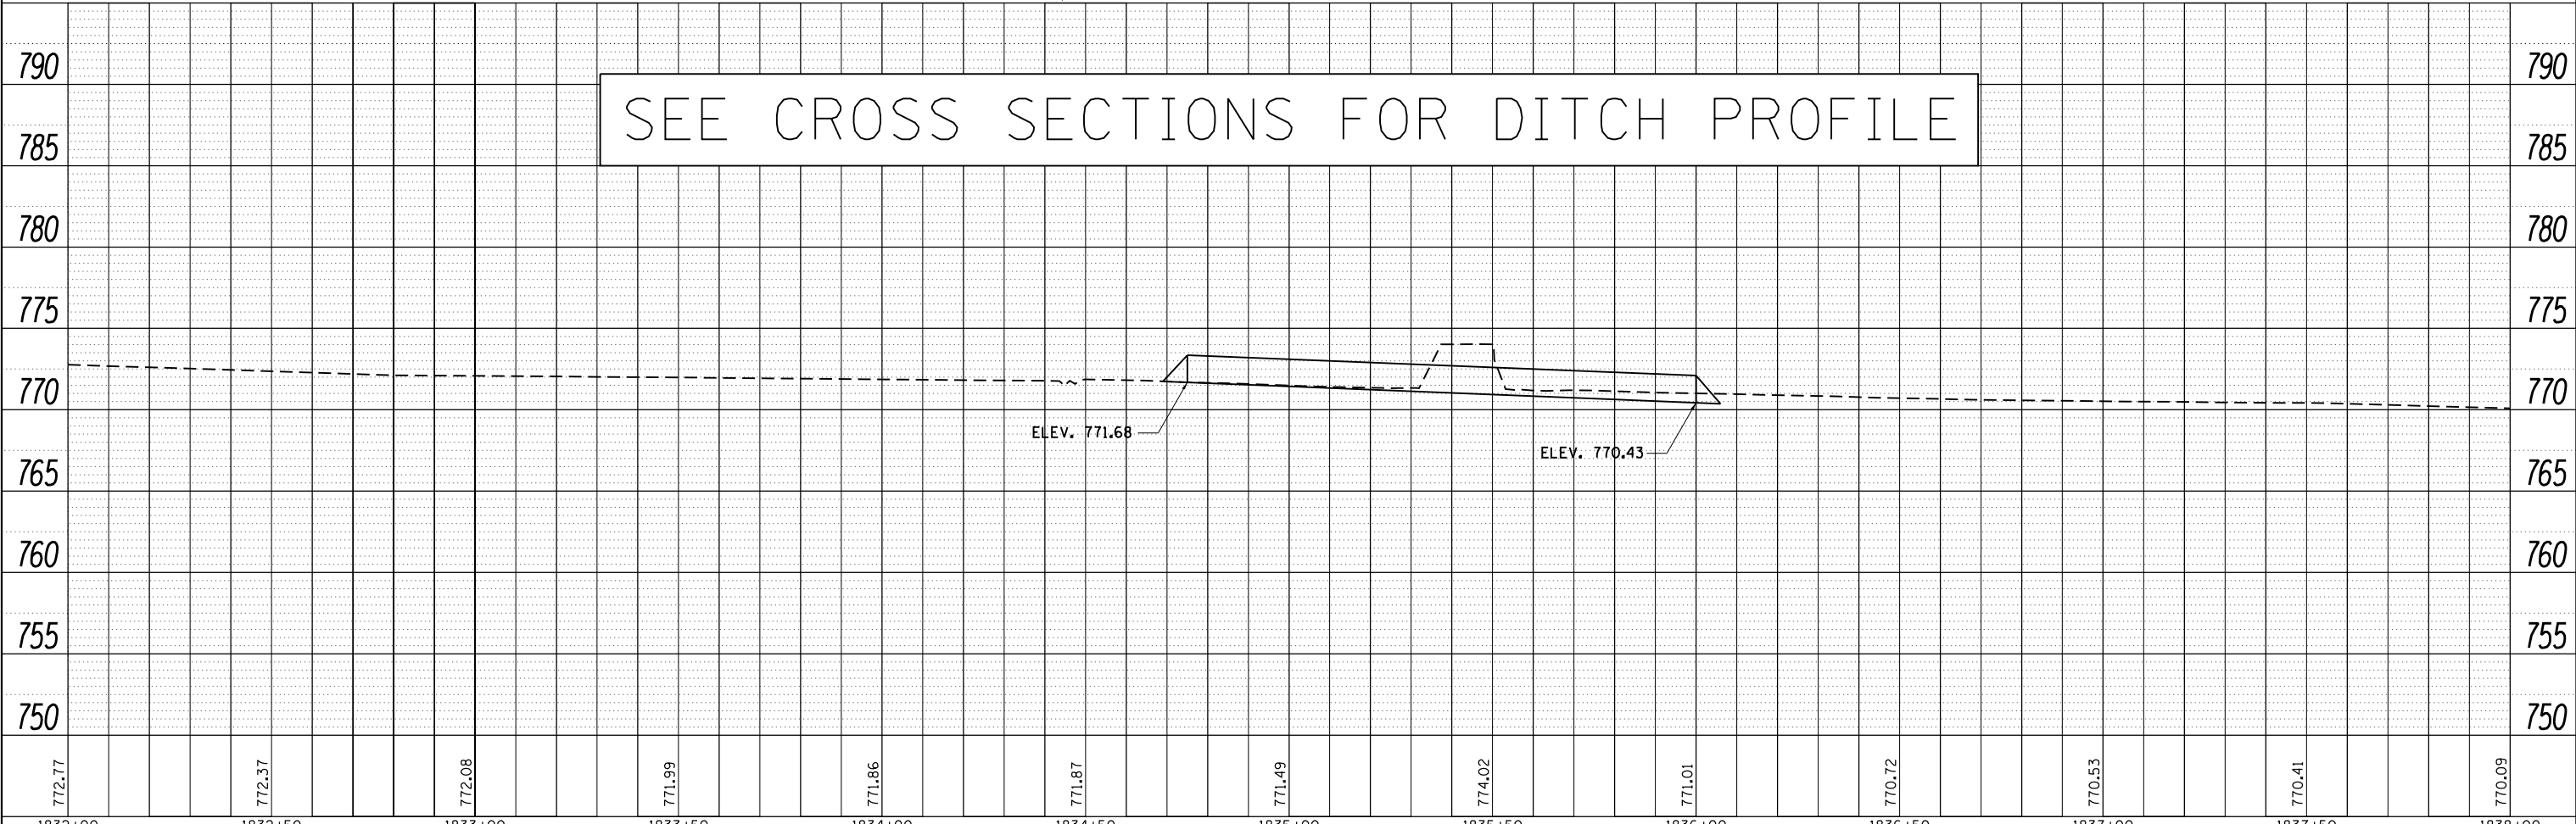

FILE NAME =	USER NAME =	DESIGNED -	REVISED -	STATE OF ILLINOIS DEPARTMENT OF TRANSPORTATION	I-39 PLAN AND PROFILE SHEET	F.A. RTE.	SECTION	COUNTY	TOTAL SHEETS	SHEET NO.
c:\pwork\pwork\dossdd\0293945\0205112	sh-t-plnpr.f.dgn	DRAWN -	REVISED -			D2 SAFETY 2012-1	**	175	43	
PLOT SCALE = 40.0000' / in.	CHECKED -	REVISED -	REVISED -			CONTRACT NO. 64HT6				
PLOT DATE = Wed Jun 13 09:00:16 2012	DATE -	REVISED -	REVISED -			ILLINOIS FED. AID PROJECT				
SCALE:						SHEET OF SHEETS STA. TO STA.		ILLINOIS FED. AID PROJECT		
						FAI 39, FAP 301 (US 20)		** LEE, OGLE, WINNEBAGO AND STEPHENSON COUNTIES		