


PLAN	SURVEYED	DATE
	PLOTTED	
	NOTE BOOK	
	NO.	
	CHECKED	
	FILE NAME	

PROFILE	SURVEYED	DATE
	PLOTTED	
	NOTE BOOK	
	NO.	
	CHECKED	
	STRUCTURE	
	NOT AT THIS OFFICE	

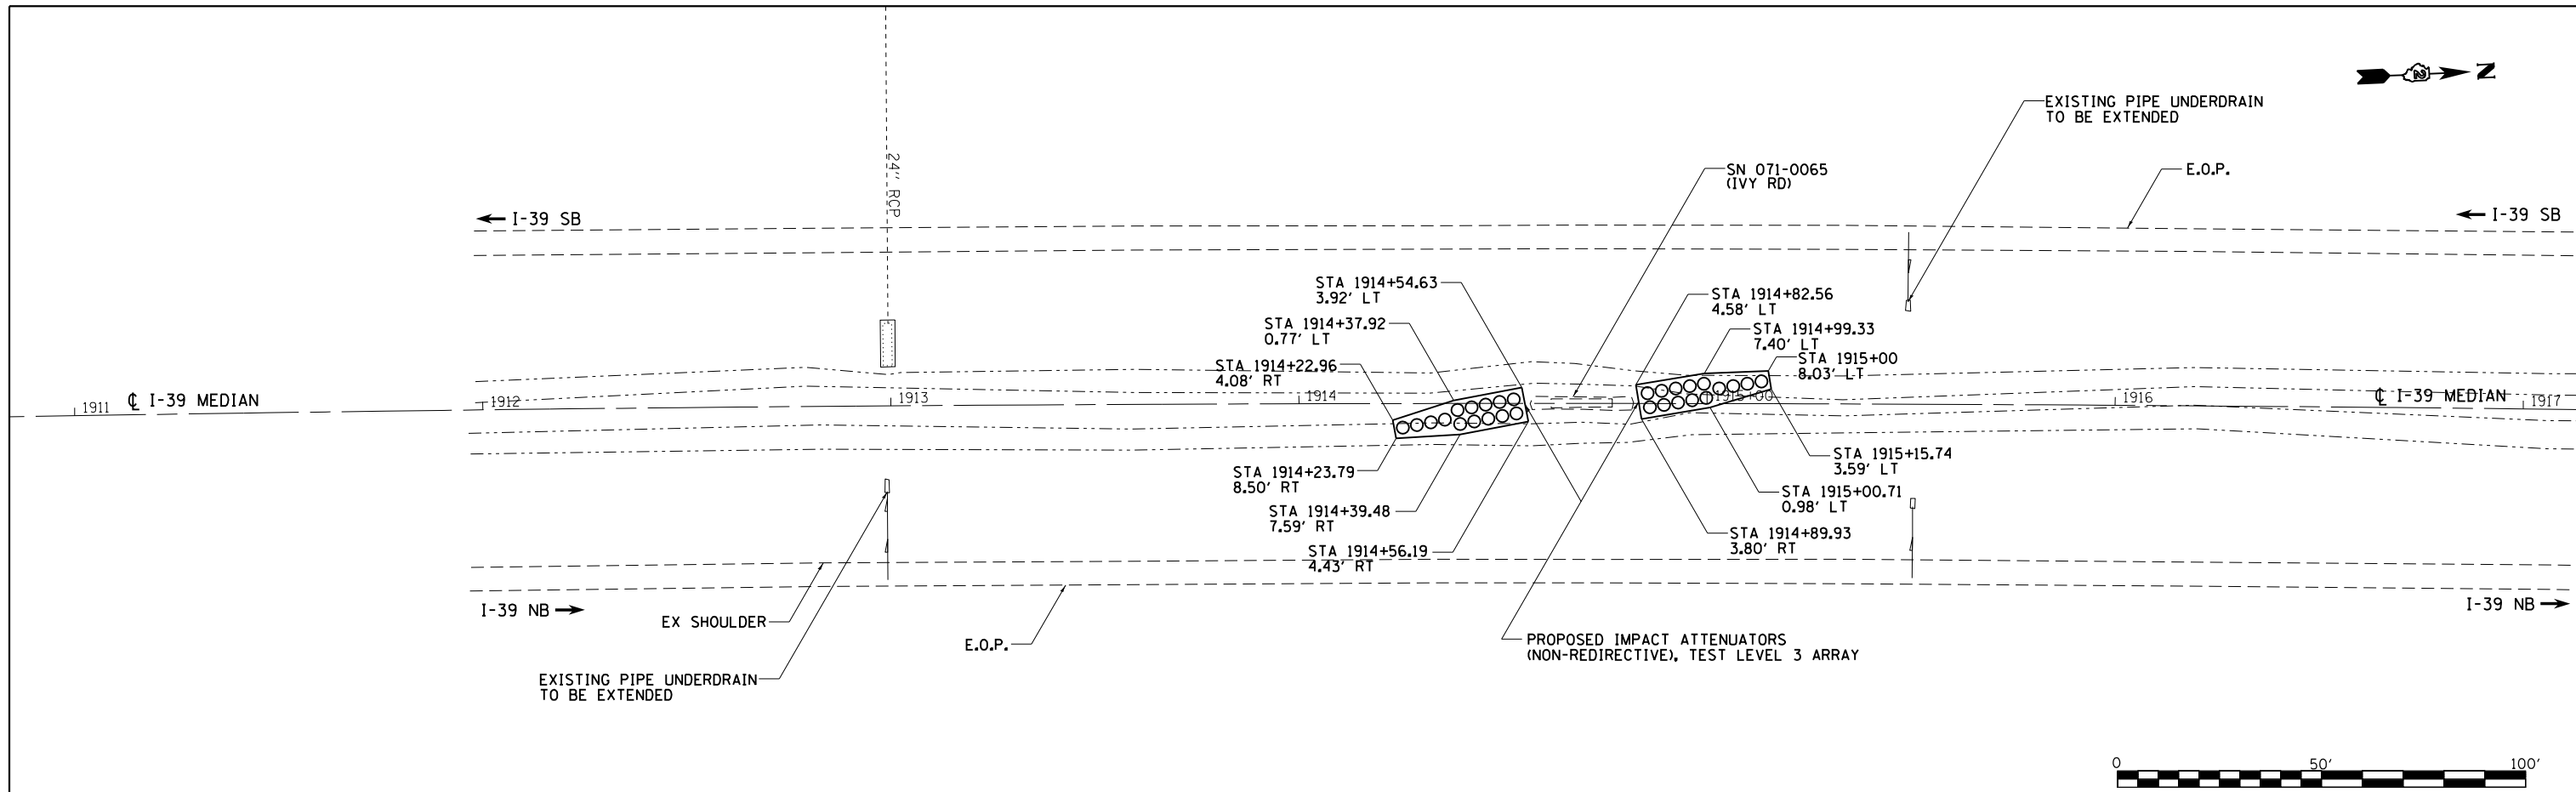

SEE CROSS SECTIONS FOR DITCH PROFILE

FILE NAME =	USER NAME = dosddd	DESIGNED -	REVISED -
c:\pwork\pwork\dot\dosddd\0293945\0205112	sh-t-plnpr.f.dgn	DRAWN -	REVISED -
	PLOT SCALE = 40.0000' / in.	CHECKED -	REVISED -
	PLOT DATE = Wed Jun 13 09:00:16 2012	DATE -	REVISED -

STATE OF ILLINOIS  
DEPARTMENT OF TRANSPORTATION

I-39 PLAN AND PROFILE SHEET			
SCALE:	SHEET	OF	SHEETS
	STA.	TO	STA.

F.A. RTE.	SECTION	COUNTY	TOTAL SHEETS	SHEET NO.
	D2 SAFETY 2012-1	**	175	44
CONTRACT NO. 64H76				