


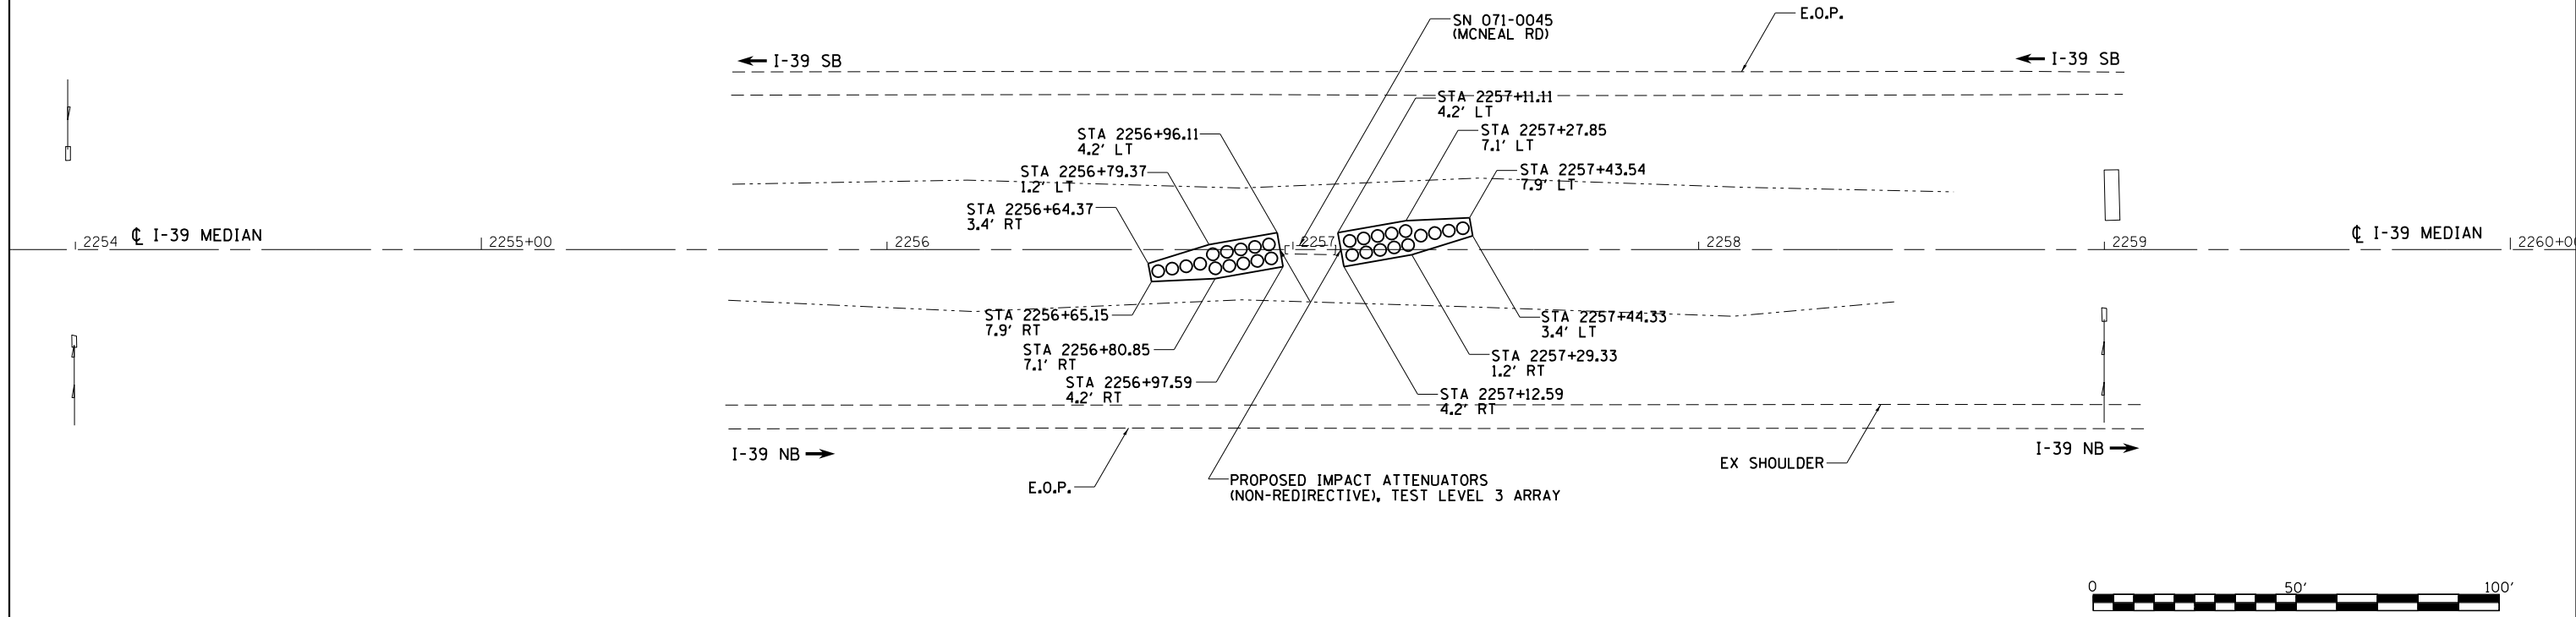

PLAN	SURVEYED	DATE
	PLOTTED	
	NOTED	
	CHECKED	
	FILED	
	NO.	

PROFILE	SURVEYED	DATE
	PLOTTED	
	NOTED	
	CHECKED	
	FILED	
	NO.	



SEE CROSS SECTIONS FOR DITCH PROFILE

FILE NAME =	USER NAME = dosddd	DESIGNED -	REVISED -
c:\pwork\pwork\dot\dosddd\0293945\0205112	sh-t-plnpr.f.dgn	DRAWN -	REVISED -
	PLOT SCALE = 40.0000' / in.	CHECKED -	REVISED -
	PLOT DATE = Wed Jun 13 09:00:17 2012	DATE -	REVISED -

**STATE OF ILLINOIS
DEPARTMENT OF TRANSPORTATION**

I-39 PLAN AND PROFILE SHEET			
SCALE:	SHEET	OF	SHEETS
	STA.	TO	STA.

F.A. RTE.	SECTION	COUNTY	TOTAL SHEETS	SHEET NO.
	D2 SAFETY 2012-1	**	175	47
CONTRACT NO. 64H76				