


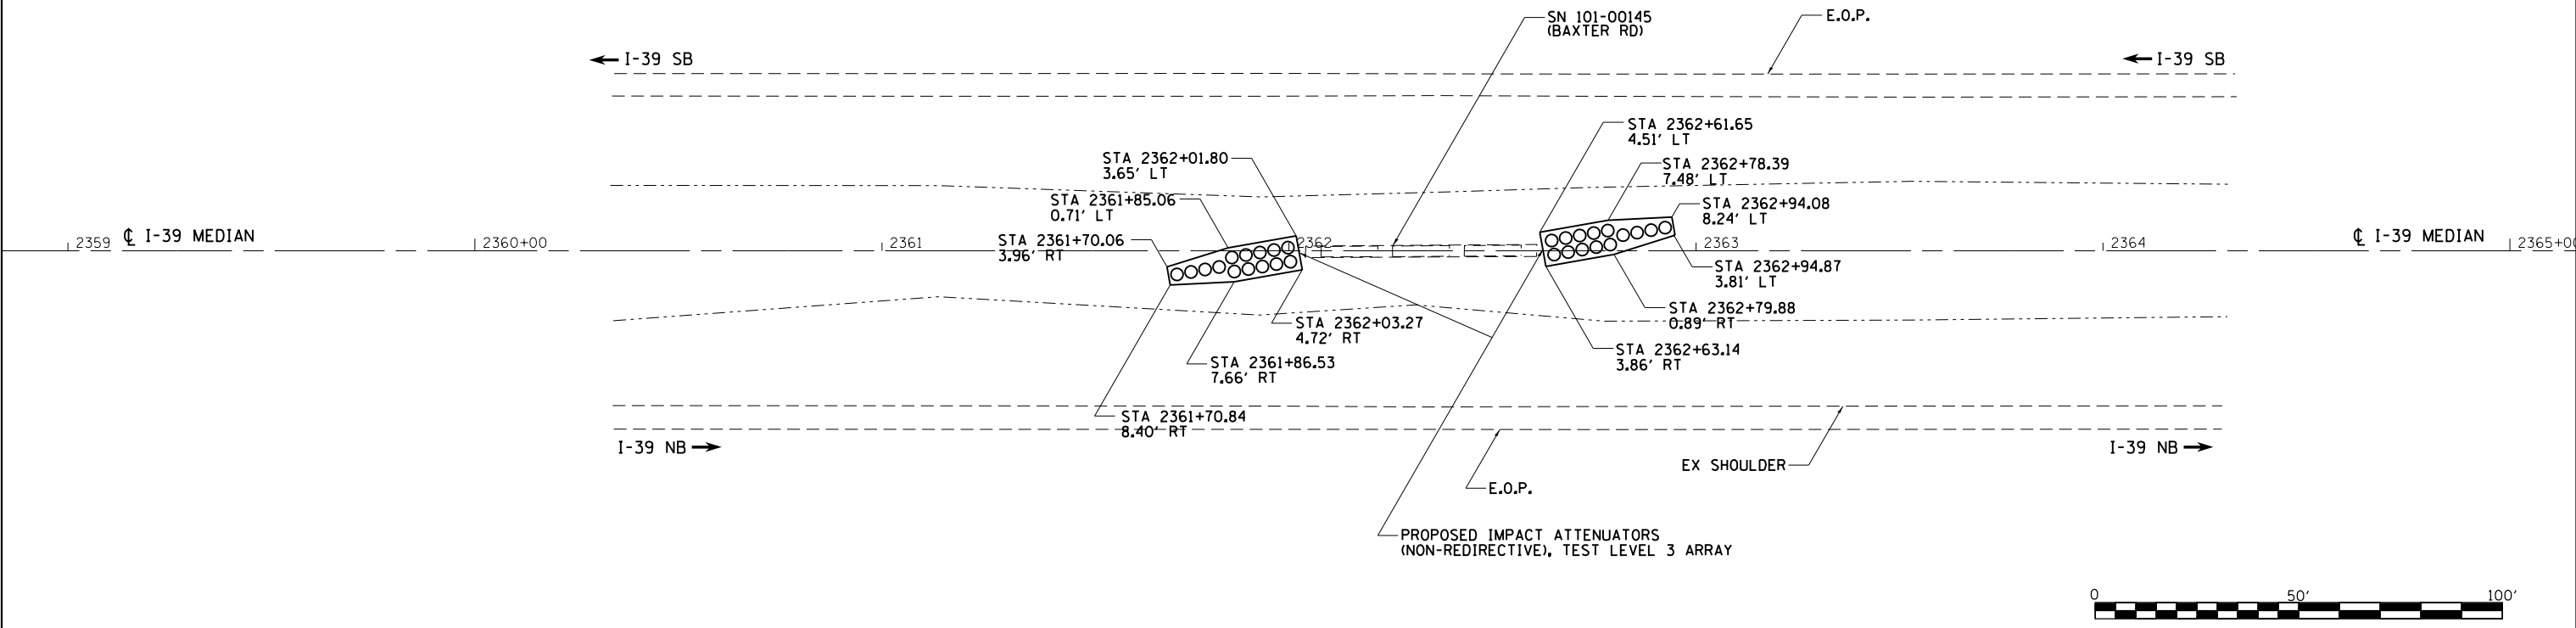

PLAN	SURVEYED	DATE
NOTE BOOK NO.	PLOTTED	
	CHECKED	
	BY FILE NAME	

PROFILE	SURVEYED	DATE
NOTE BOOK NO.	SPRINKLES CHECKED	
	STRUCTURE NOT AT THIS OFFAD	



SEE CROSS SECTIONS FOR DITCH PROFILE

FILE NAME =	USER NAME =	DESIGNED -	REVISED -
c:\pwork\pwork\dot\dossdd\0293945\0205112	sh-t-plnpr.f.dgn	DRAWN -	REVISED -
	PLOT SCALE = 40.0000' / in.	CHECKED -	REVISED -
	PLOT DATE = Wed Jun 13 09:00:18 2012	DATE -	REVISED -

STATE OF ILLINOIS
DEPARTMENT OF TRANSPORTATION

I-39			
PLAN AND PROFILE SHEET			
SCALE:	SHEET	OF	SHEETS
	STA.	TO	STA.

F.A. RTE.	SECTION	COUNTY	TOTAL SHEETS	SHEET NO.
	D2 SAFETY 2012-1	**	175	48
CONTRACT NO. 64H76				