


PLAN	SURVEYED	DATE
	PLOTTED	BY
	ALIGNED	CHECKED
	FILE NAME	NO.


PROFILE	SURVEYED	DATE
	GRADES CHECKED	BY
	STRUCTURE	CHECKED
	NOTATIONS	CHKD

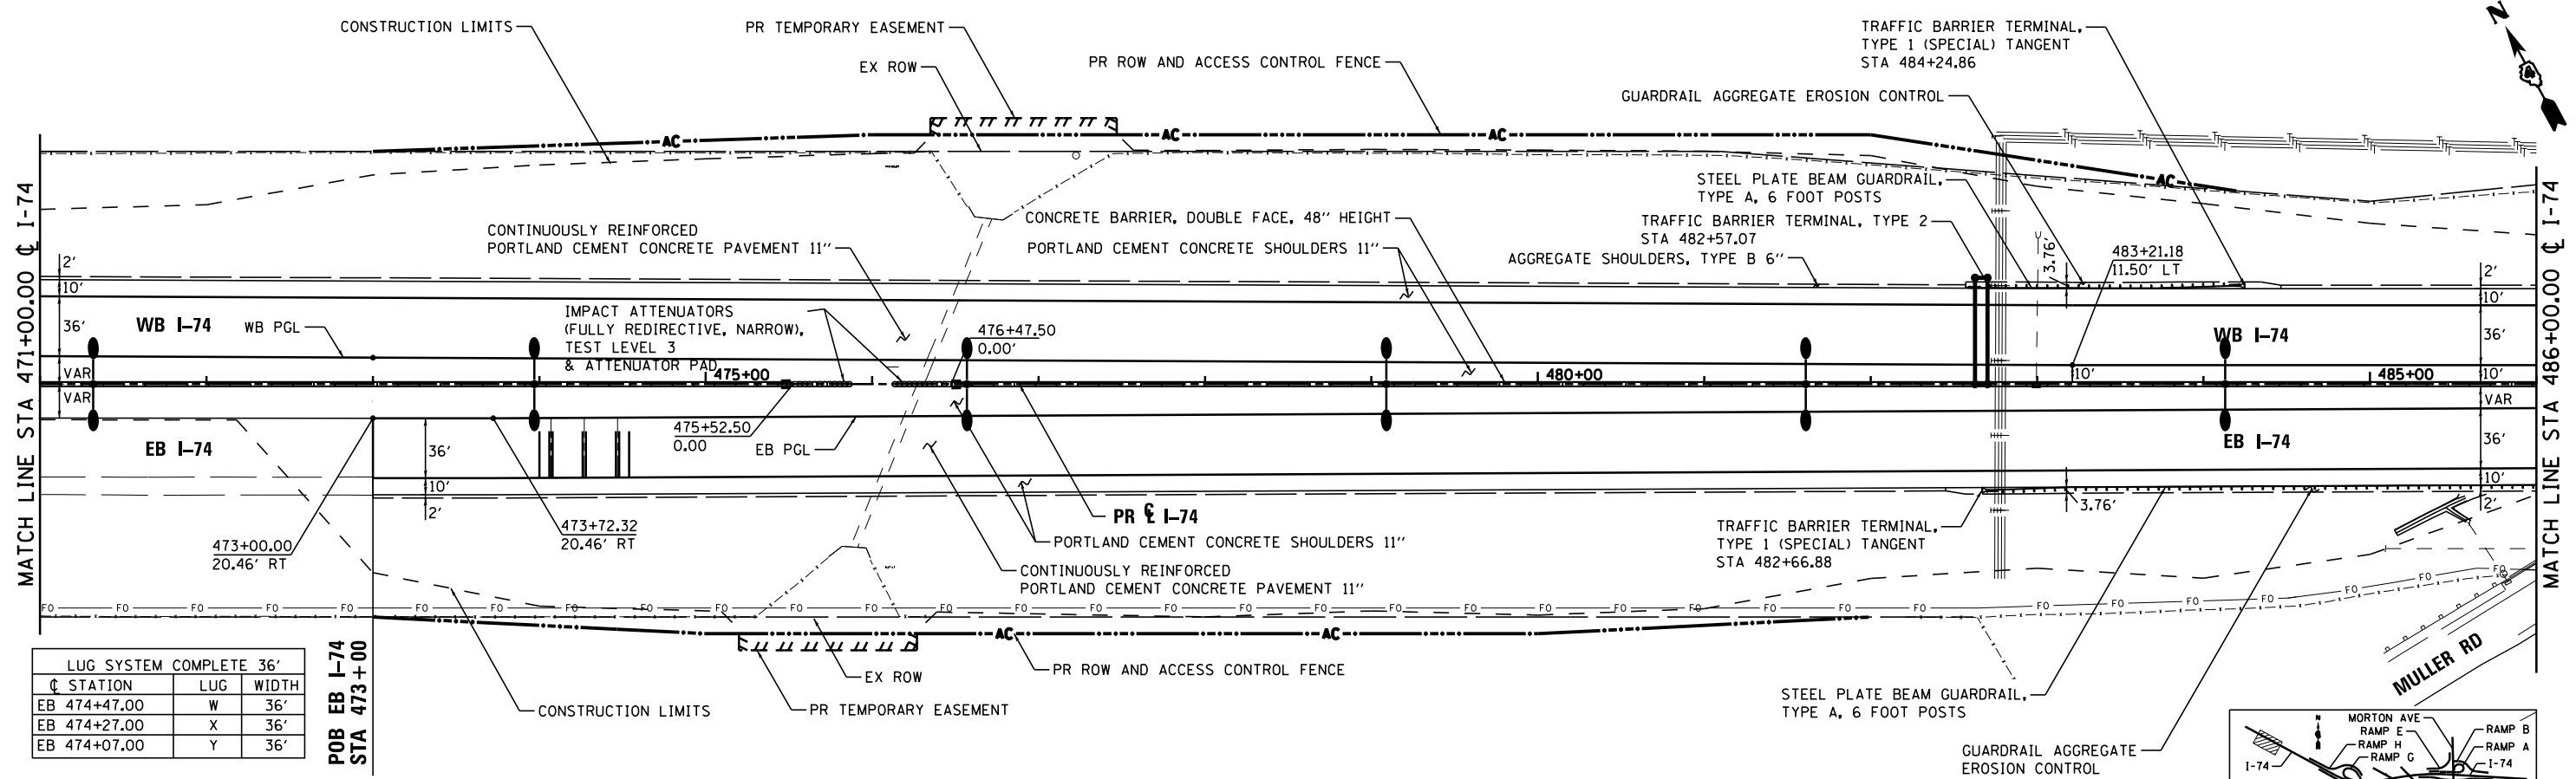

LUG SYSTEM COMPLETE 36'

STATION	LUG	WIDTH
EB 474+47.00	W	36'
EB 474+27.00	X	36'
EB 474+07.00	Y	36'

POB EB I-74 STA 473+00

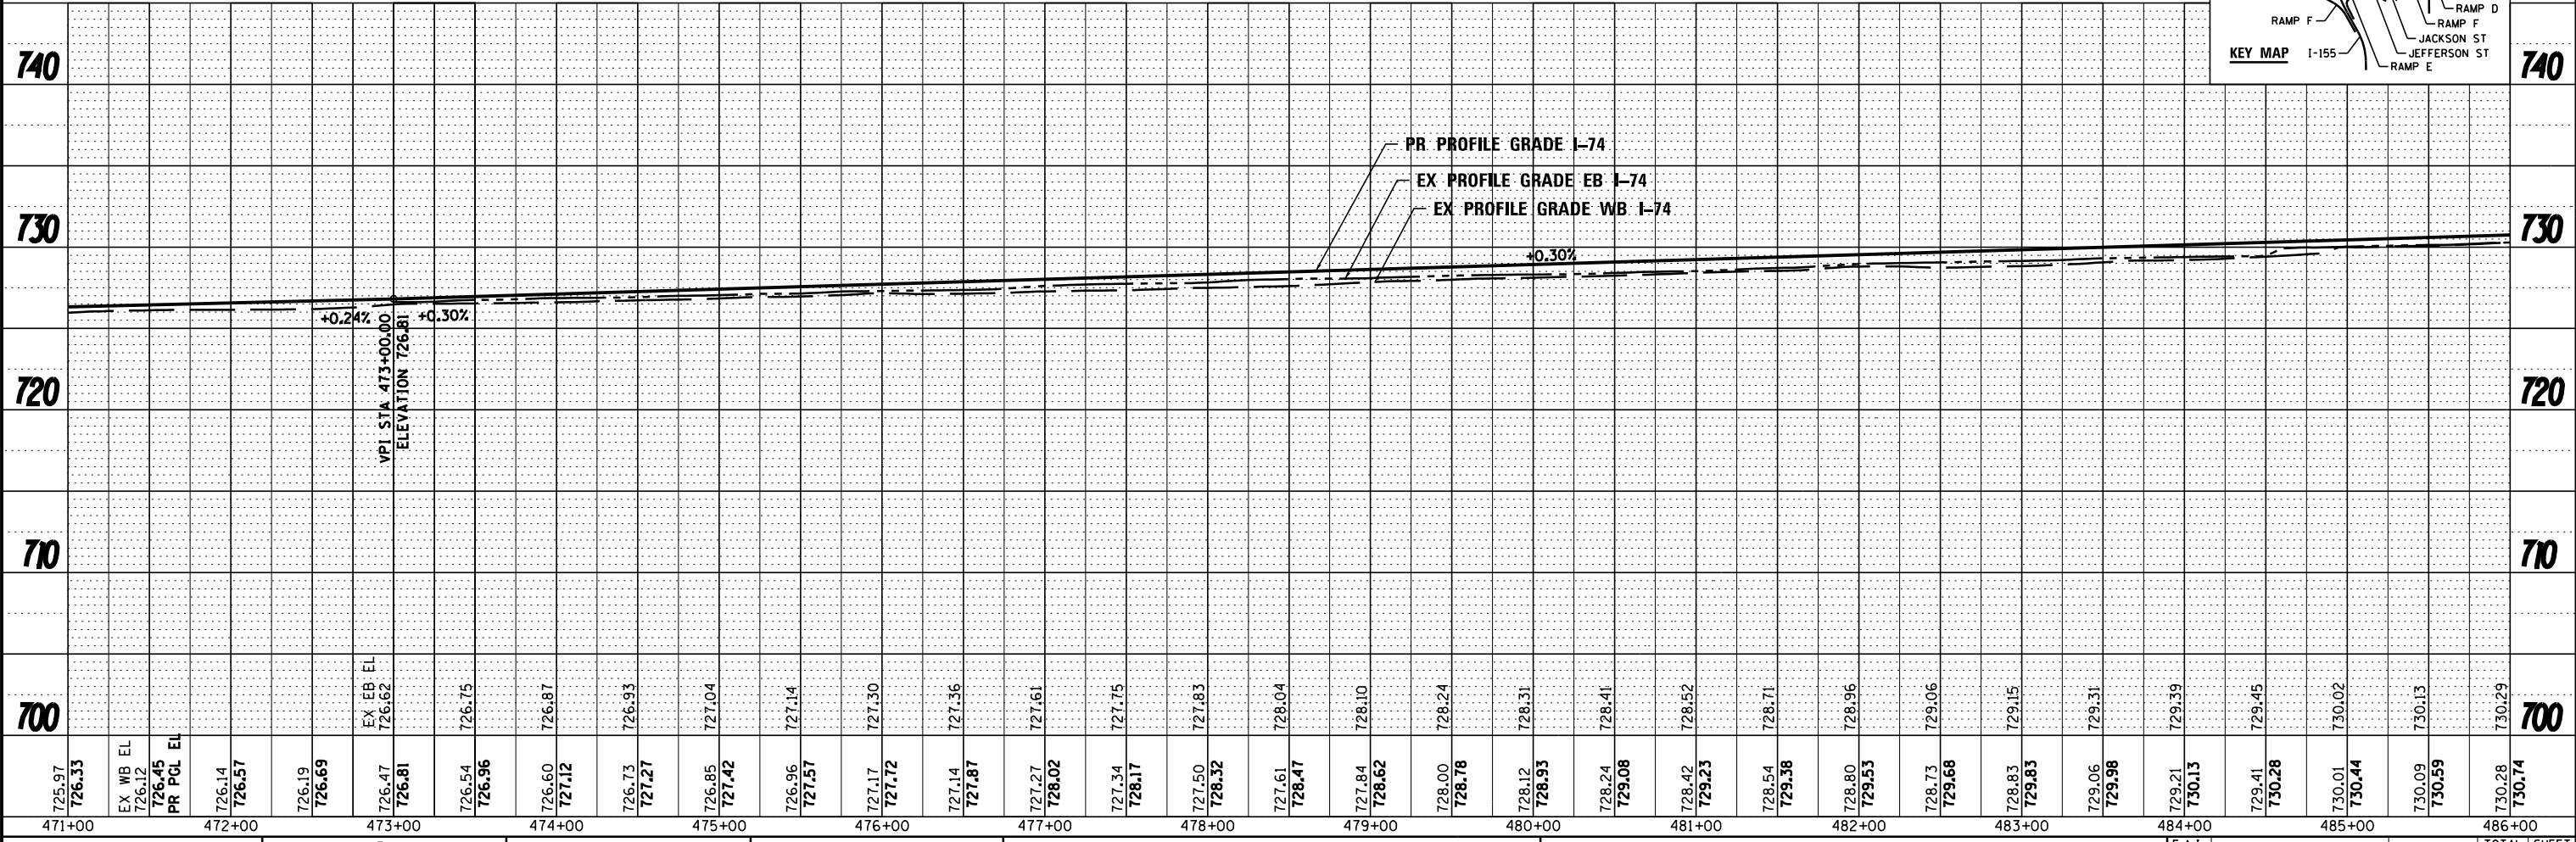

FILE NAME	DESIGNED - EJA	REVISED -
...D468620-sht-1-74-plnpr-f02.dgn	DRAWN - TMB	REVISED -
USER NAME = tblank	CHECKED - JNR	REVISED -
PLOT DATE = 7/17/2012	DATE - JULY 20, 2012	REVISED -



STATE OF ILLINOIS
DEPARTMENT OF TRANSPORTATION

PLAN AND PROFILE
I-74
SCALE: 1"=50' SHEET NO. 2 OF 11 SHEETS STA. 471+00.00 TO STA. 486+00.00

F.A.I. R.T.E.	SECTION	COUNTY	TOTAL SHEETS	SHEET NO.
	90-[14R]14HB-4,14,14HVB[B]R]	TAZEWELL	2433	209
			CONTRACT NO. 68620	
ILLINOIS FED. AID PROJECT				