


PLAN	SURVEYED	DATE
	PLOTTED	BY
	CHECKED	
	NOTED	
	FILE NAME	

PROFILE	SURVEYED	DATE
	GRADES CHECKED	BY
	STRUCTURE	
	NOTATIONS	

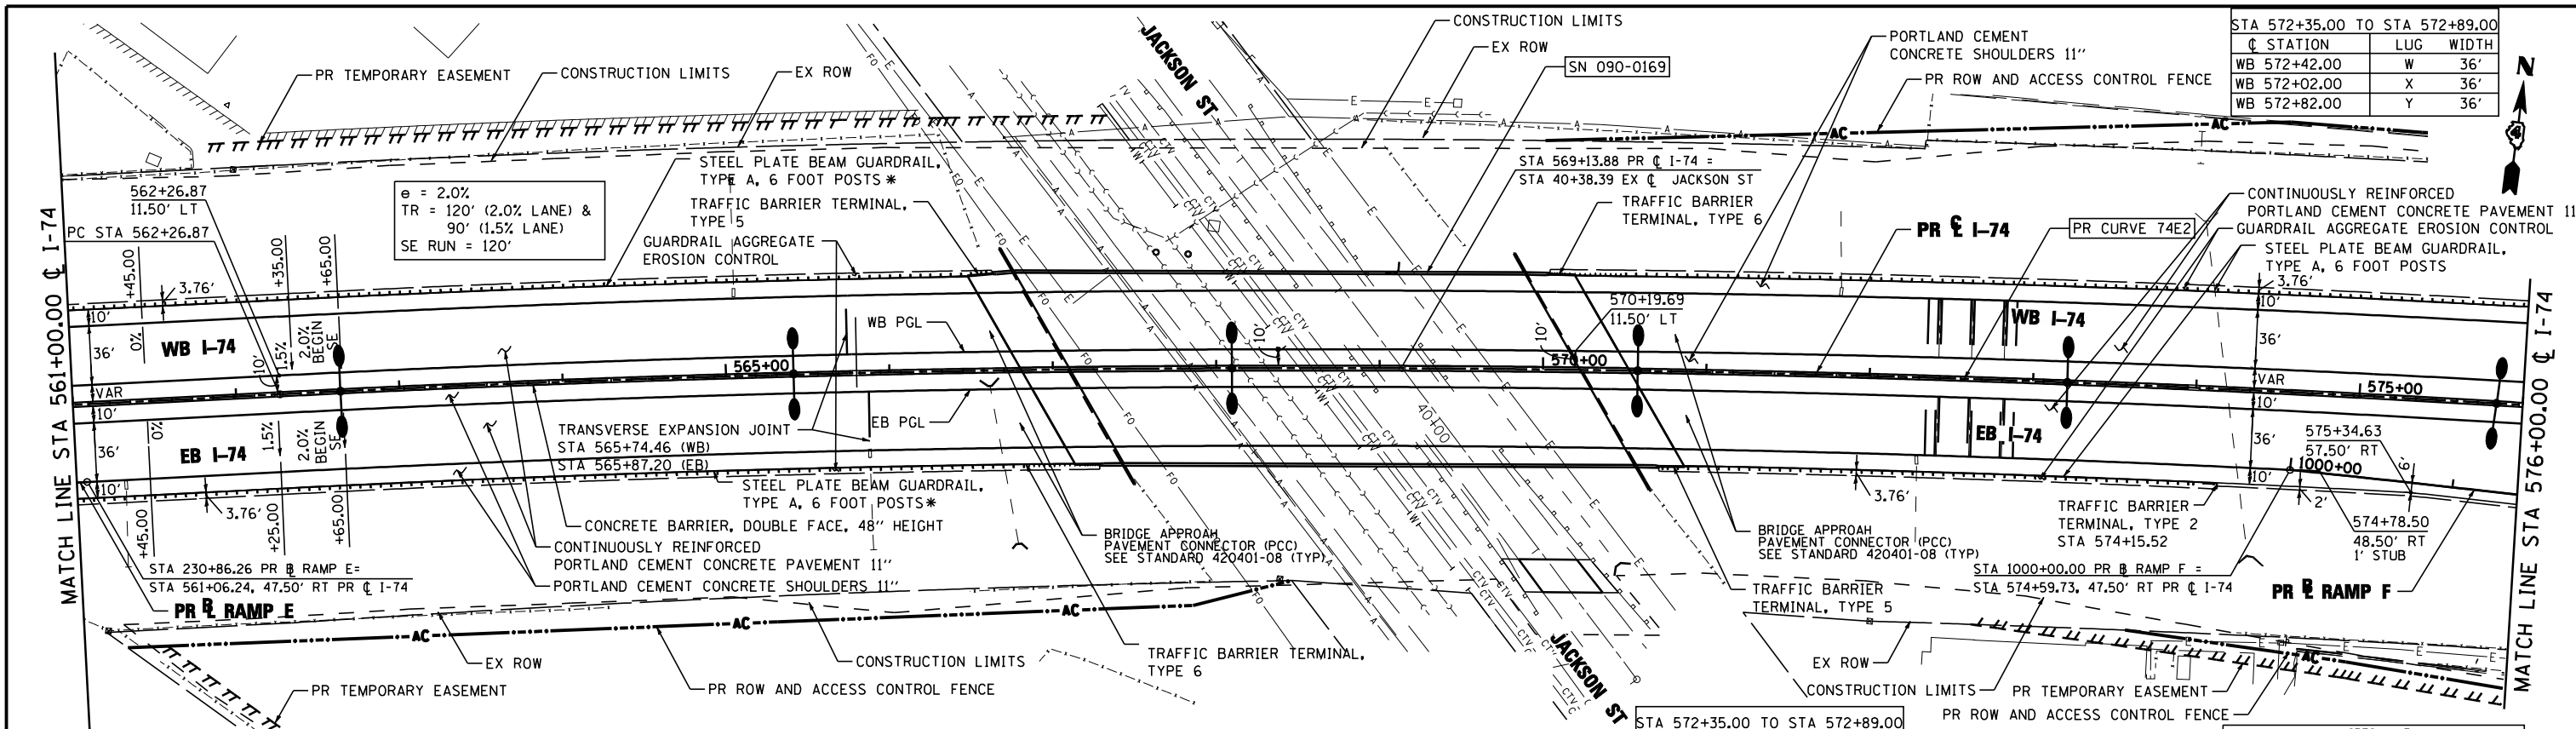


STA 572+35.00 TO STA 572+89.00		
STATION	LUG	WIDTH
WB 572+42.00	W	36'
WB 572+02.00	X	36'
WB 572+82.00	Y	36'

STA 572+35.00 TO STA 572+89.00		
STATION	LUG	WIDTH
EB 572+42.00	W	36'
EB 572+62.00	X	36'
EB 572+82.00	Y	36'

* RAIL ELEMENT SPLICE REQUIRED TO FIT GUARDRAIL BETWEEN JEFFERSON ST AND JACKSON ST

NOTE: SEE JACKSON ST, RAMP E AND RAMP F PLAN / PROFILE

NOTE: SEE I-74, RAMP E AND RAMP F PAVEMENT JOINTING / ELEVATIONS PLANS

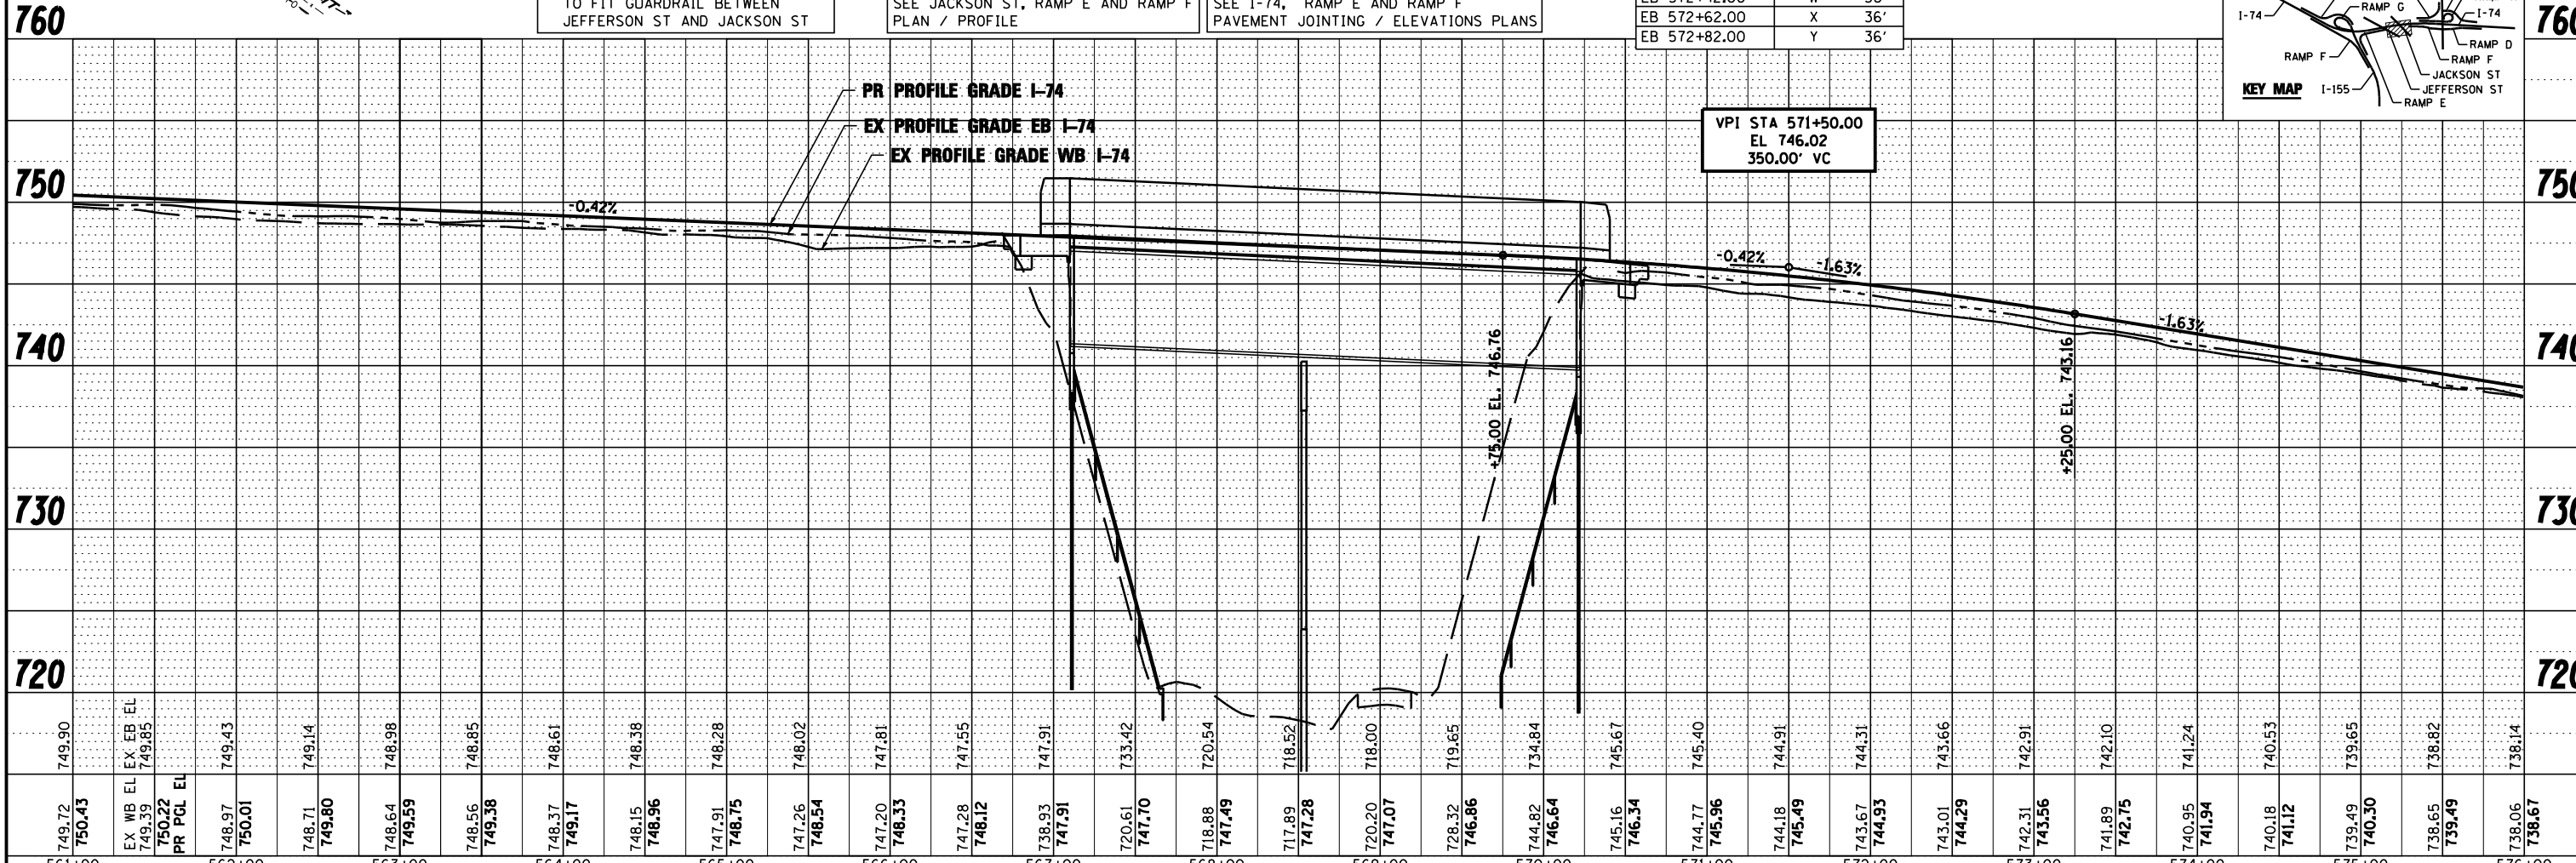

749.72	749.90	749.43	749.14	748.98	748.85	748.61	748.38	748.28	748.02	747.81	747.55	747.91	733.42	720.61	718.88	717.89	720.20	728.32	744.82	745.16	744.77	743.01	742.31	741.89	740.95	740.18	739.49	738.65	738.06				
750.43	749.85	750.01	749.80	749.59	749.38	749.17	748.96	748.75	748.54	748.33	748.12	747.91	747.70	747.49	747.28	747.07	746.86	746.64	746.43	746.22	746.01	745.80	745.59	745.38	745.17	744.96	744.75	744.54	744.33	744.12	739.65	738.82	738.14
EX WB EL	EX EB EL	PR PGL EL																															
561+00	562+00	563+00	564+00	565+00	566+00	567+00	568+00	569+00	570+00	571+00	572+00	573+00	574+00	575+00	576+00																		

FILE NAME = ...D468620-sht-1-74-plnpr-f08.dgn
 USER NAME = jreambillo
 PLOT DATE = 7/26/2012

DESIGNED - EJA
 DRAWN - TMB
 CHECKED - JNR
 DATE - JULY 20, 2012



STATE OF ILLINOIS
 DEPARTMENT OF TRANSPORTATION

PLAN AND PROFILE
 I-74
 SCALE: 1"=50' SHEET NO. 8 OF 11 SHEETS STA. 561+00.00 TO STA. 576+00.00

F.A.I. RTE.	SECTION	COUNTY	TOTAL SHEETS	SHEET NO.
90-114R(14HB-4,14,14HVB)BR	TAZEWELL	2433	215	
CONTRACT NO. 68620			ILLINOIS FED. AID PROJECT	