

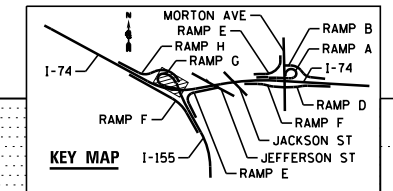


PLAN	SURVEYED	DATE
	PLOTTED	BY
	ALIGNED	
	CHECKED	
	FILED	
NO.	CARD FILE NAME	

PROFILE	SURVEYED	DATE
	PLOTTED	BY
	GRADES CHECKED	
	STRUCTURE	
NO.	NOTATION CHFD	

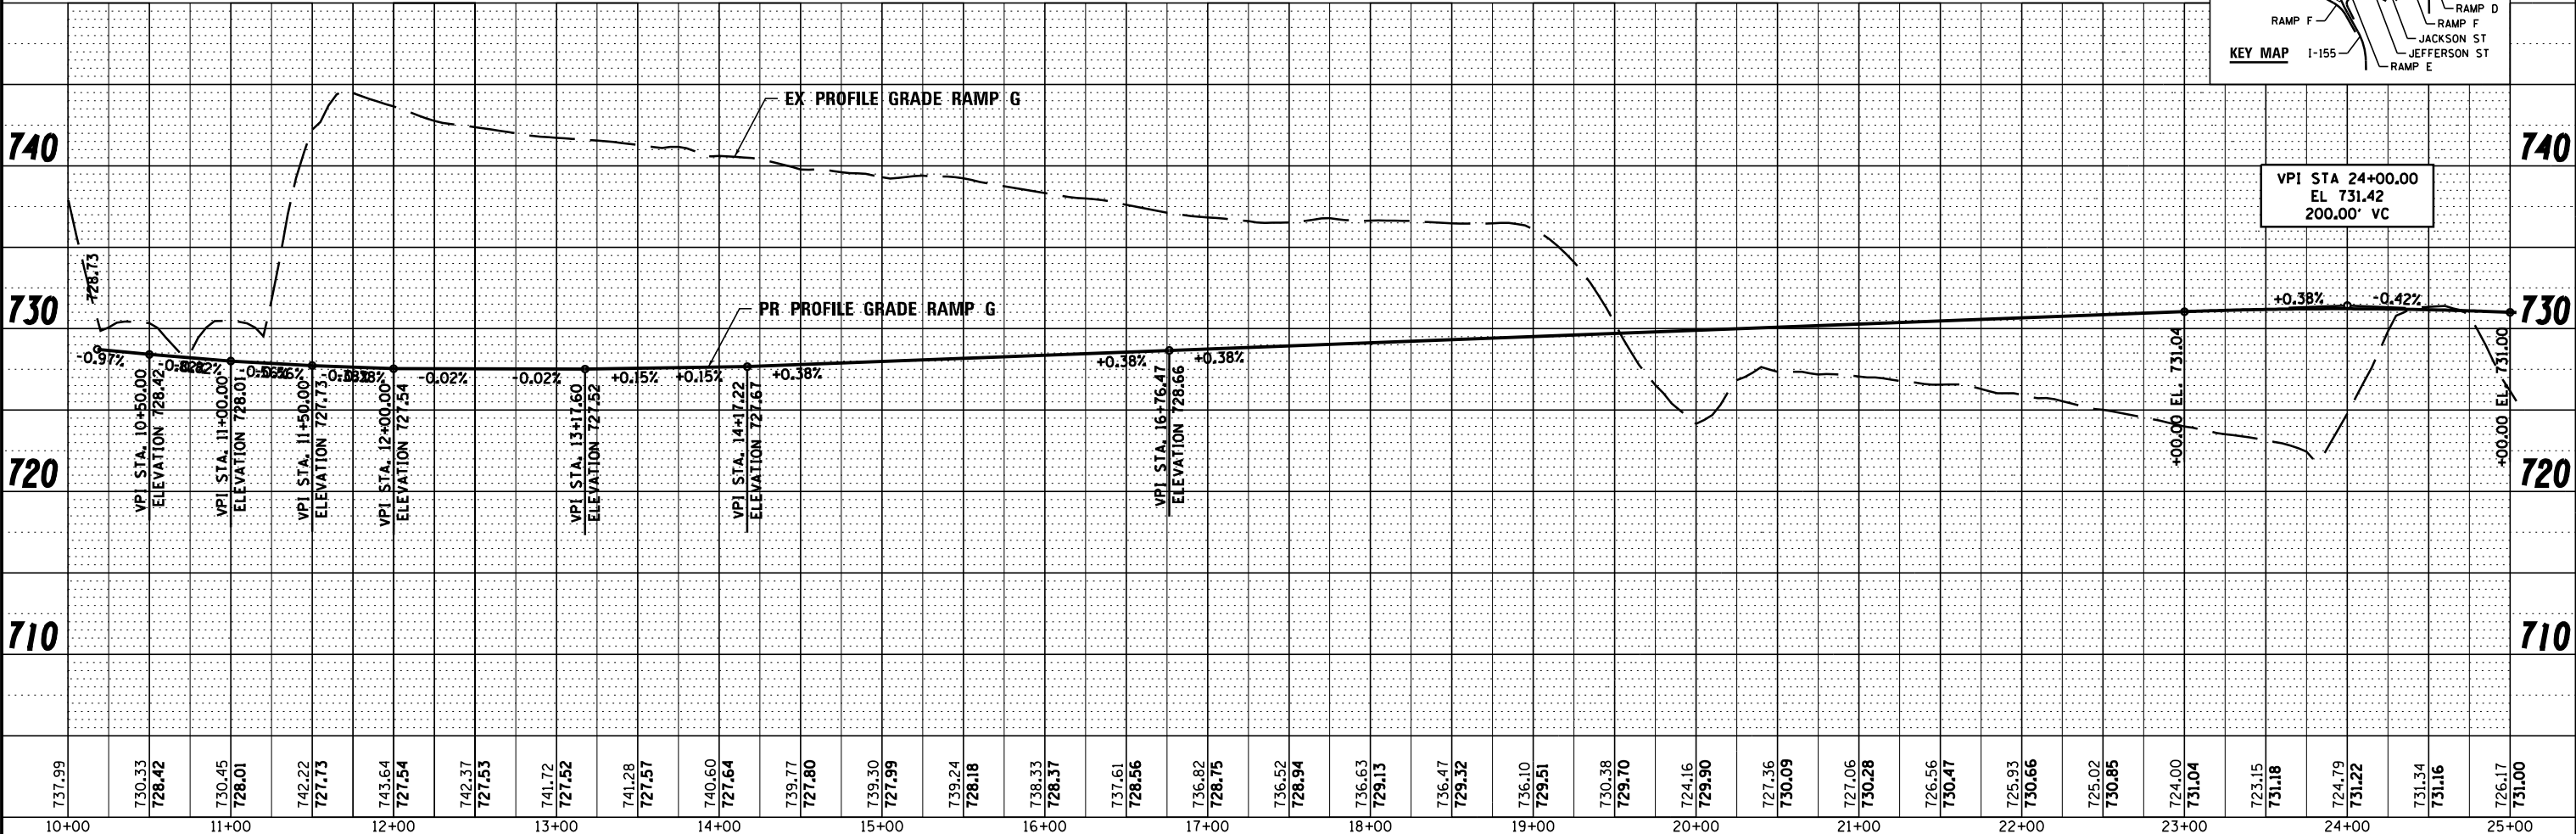

FILE NAME -	DESIGNED -	REVISD -
...\\D468620\sh-t-1-155-RampG-plnpr f24.dgn	AJP	
	DRAWN -	REVISD -
	TMB	
	CHECKED -	REVISD -
	JNR	
	DATE -	REVISD -
	JULY 20, 2012	

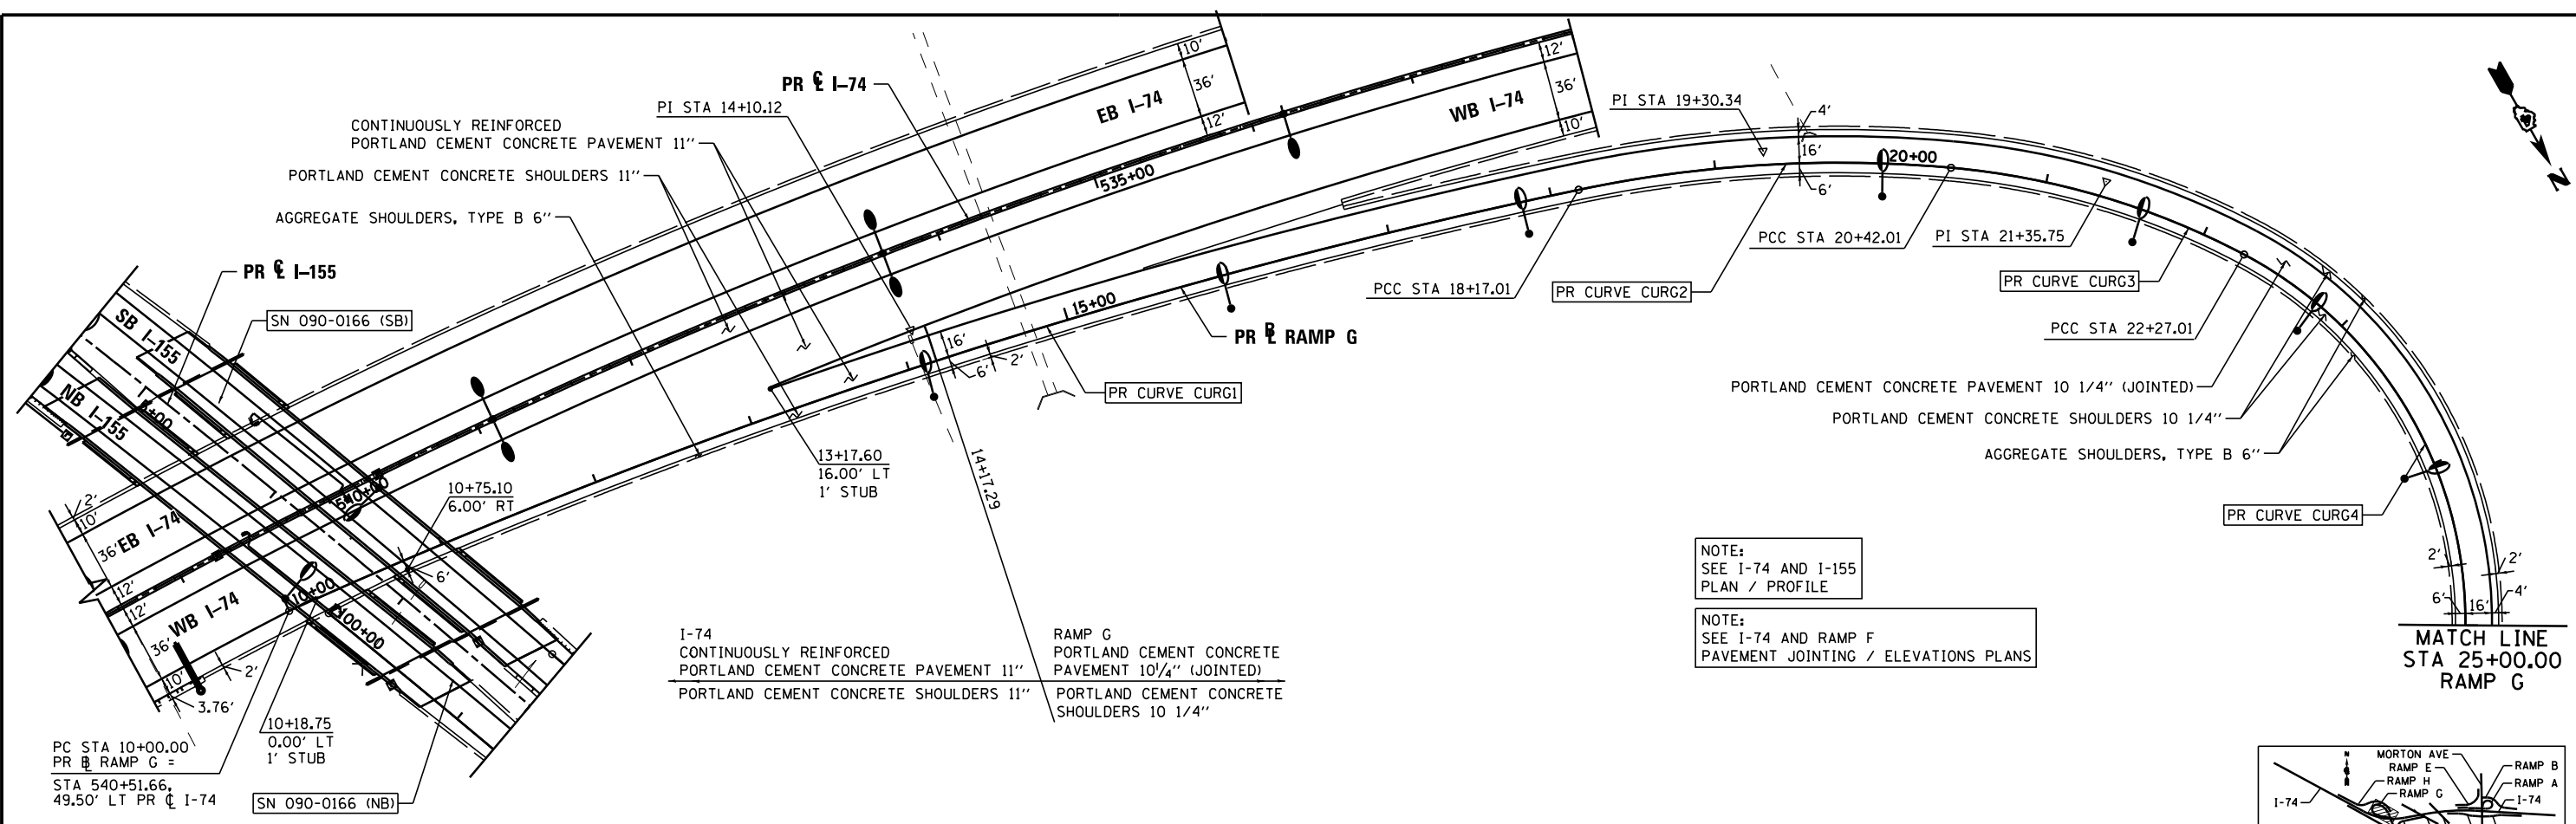

STATE OF ILLINOIS
 DEPARTMENT OF TRANSPORTATION

PLAN AND PROFILE
 I-155 RAMP G

SCALE: 1"=50' SHEET NO. 8 OF 13 SHEETS STA. POB TO STA. 25+00.00

F.A.I. R.T.E.	SECTION	COUNTY	TOTAL SHEETS	SHEET NO.
	90-[14R(14HB-4,14,14HVB)BR]	TAZEWELL	2433	230
CONTRACT NO. 68620			ILLINOIS FED. AID PROJECT	