



PLAN	SURVEYED	BY	DATE
	PLOTTED		
	ALIGNED		
	CHECKED		
	CAD FILE NAME		
NOTE BOOK NO.			

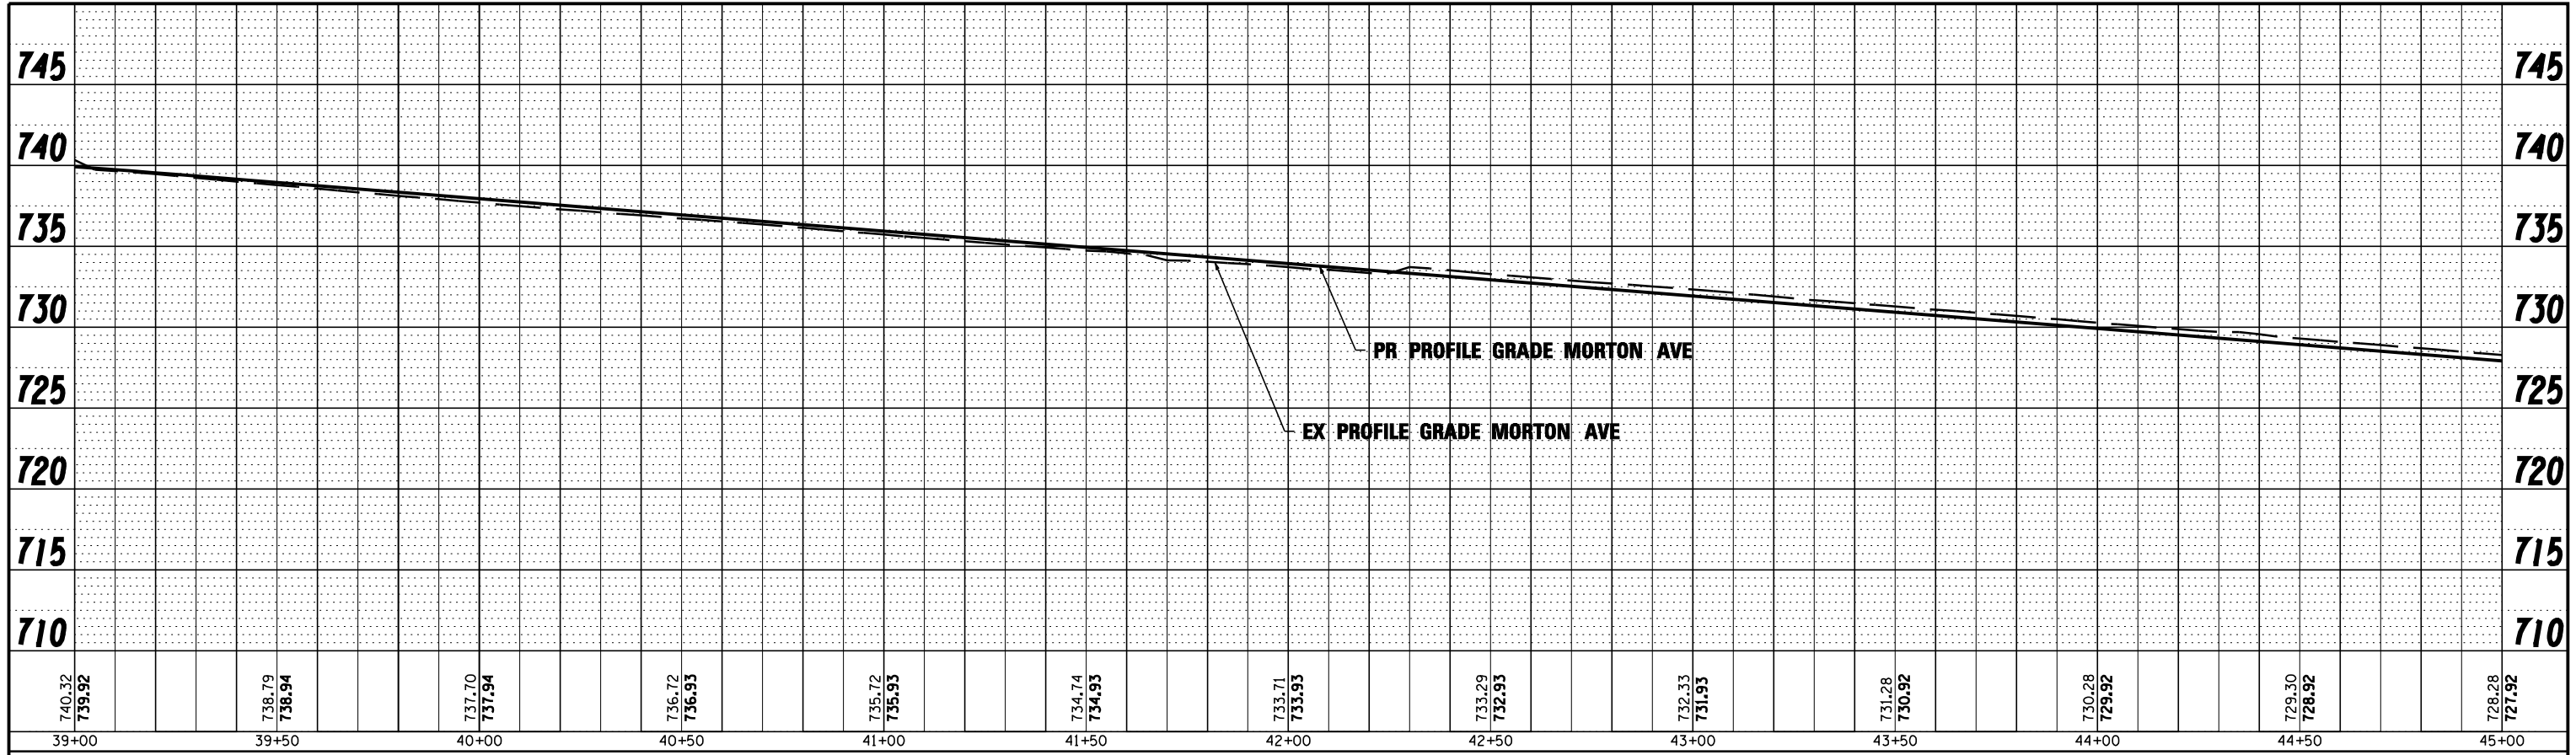

MORTON AVE

PROFILE	SURVEYED	BY	DATE
	PLOTTED		
	GRADES CHECKED		
	STRUCTURE		
NOTE BOOK NO.			
	NOT AT THIS OFFICE		

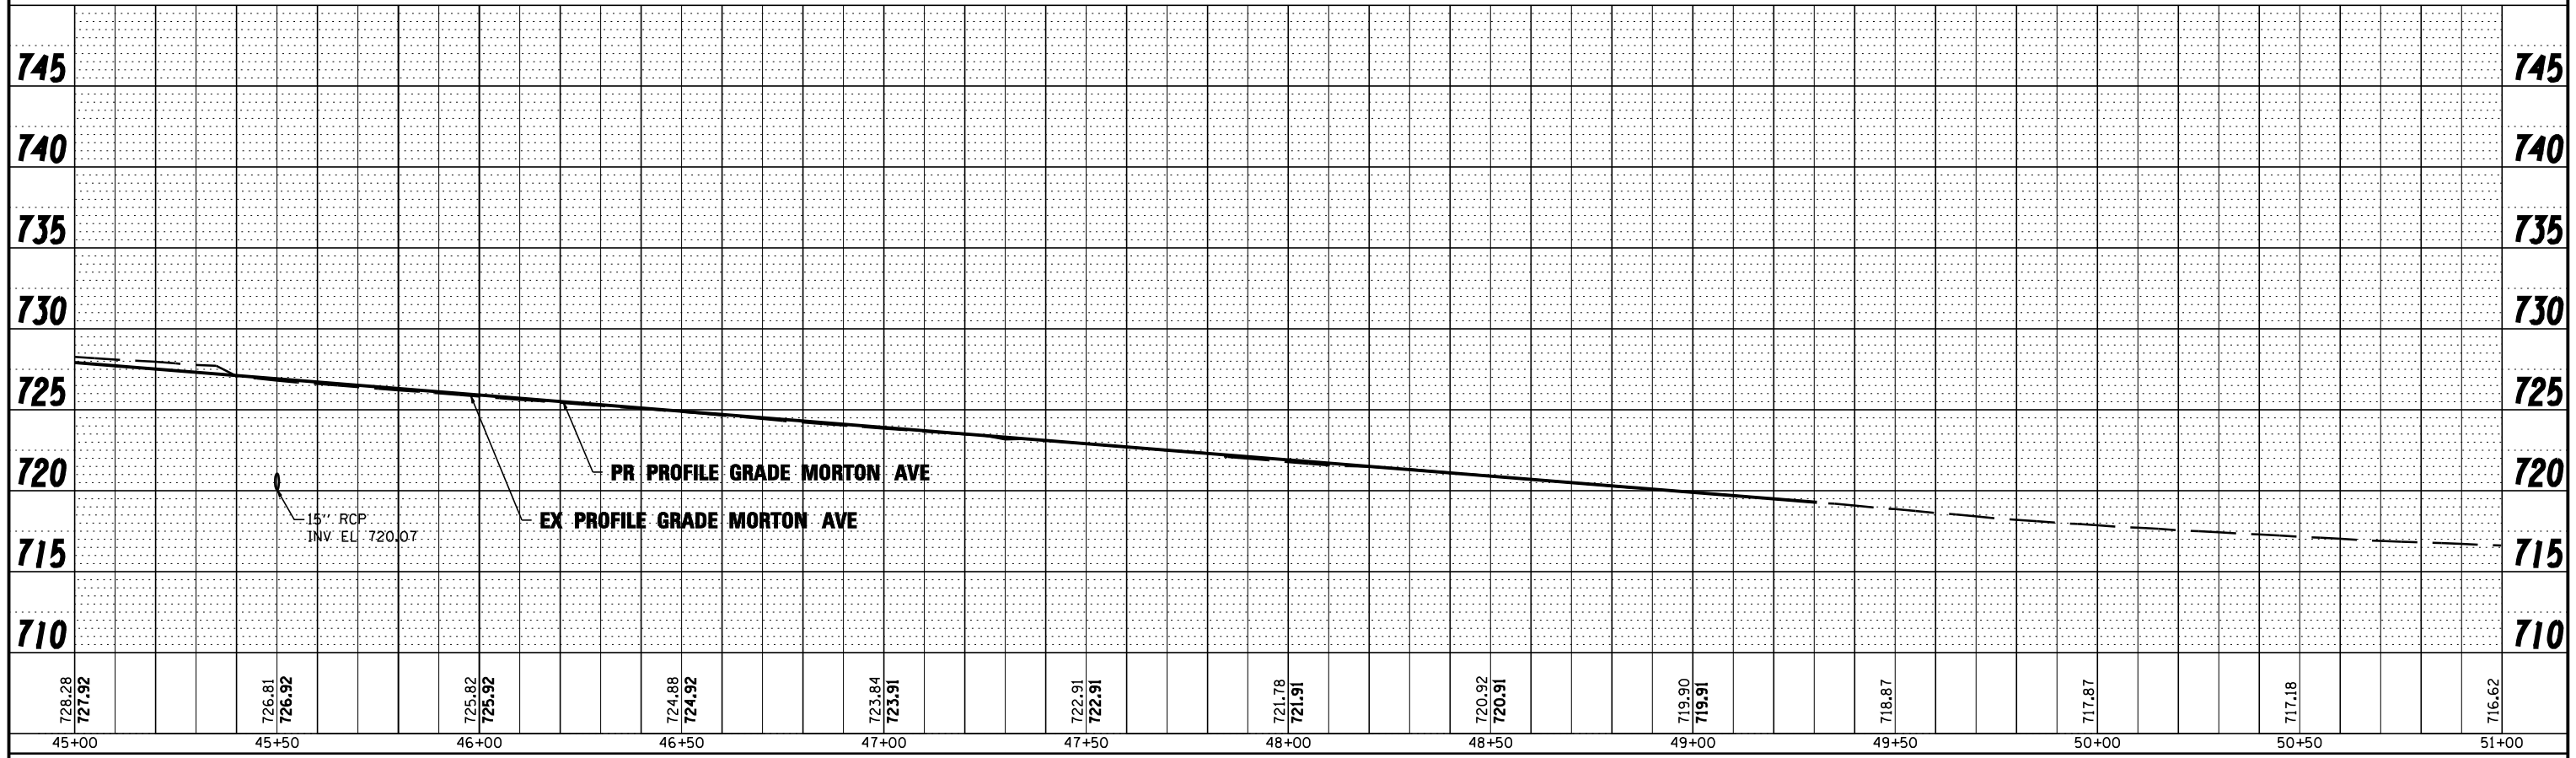

MORTON AVE

FILE NAME =	DESIGNED - I S	REVISED -
...D468620-sht-MortonSc20-drain-profile34.dwg	DRAWN - TMB	REVISED -
USER NAME = toddblenk	CHECKED - JNR	REVISED -
PLOT DATE = 7/17/2012	DATE - JULY 20, 2012	REVISED -



STATE OF ILLINOIS
DEPARTMENT OF TRANSPORTATION

DRAINAGE AND UTILITY PLAN AND PROFILE		
PROFILE MORTON AVE		
SCALE: 1"=20'	SHEET NO. 6 OF 6 SHEETS	STA. 39+00.00 TO STA. POE

F.A.I. RTE.	SECTION	COUNTY	TOTAL SHEETS	SHEET NO.
	90-[14R(14HB-4,14,14HVB)BR]	TAZEWELL	2433	1443
			CONTRACT NO. 68620	
ILLINOIS FED. AID PROJECT				