

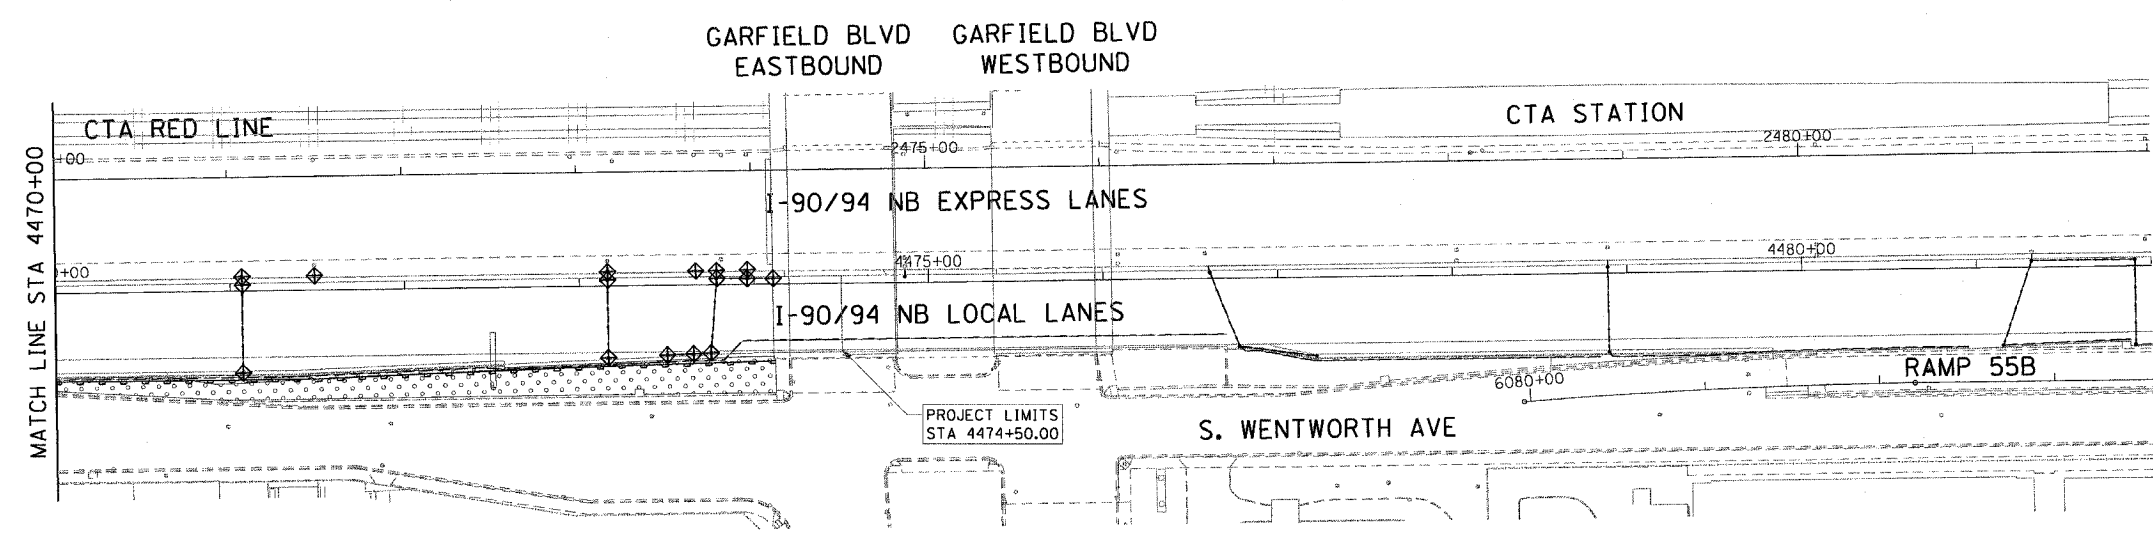
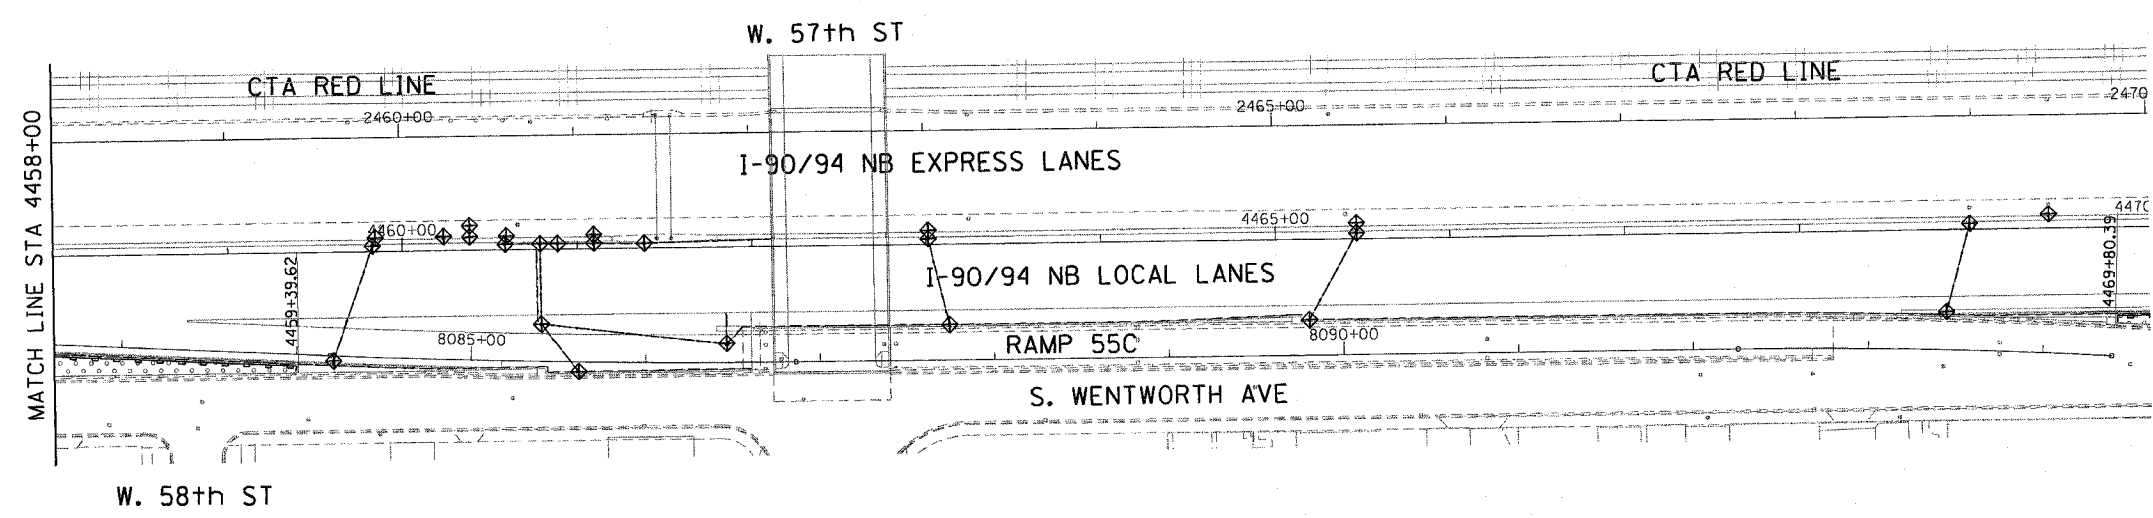


F.A.I. RTE.	SECTION	COUNTY	TOTAL SHEETS	SHEET NO.
90/94		COOK	312	78
STA. 4458+00		TO STA. 4474+50		
FED. ROAD DIST. NO. 1 ILLINOIS FED. AID PROJECT				
60A62 • (1919.15, 2021-922 PT1 & PT2) R-1				

 

- LEGEND:**
- INLET FILTER
  - SEDIMENT CONTROL, SILT FENCE
  - TEMPORARY DITCH CHECKS
  - TEMPORARY EROSION CONTROL SEEDING

- NOTE:**
1. SEDIMENT CONTROL, SILT FENCE SHALL BE PLACED A DISTANCE OF 3 FEET BEHIND THE BACK OF CURB, BACK OF BARRIER, OR BEHIND THE MEDIAN SURFACE.

 

ERO-04

REVISIONS	
NAME	DATE

ILLINOIS DEPARTMENT OF TRANSPORTATION  
 F.A.I. 90/94 (DAN RYAN EXPRESSWAY)  
 63RD STREET TO GARFIELD BLVD (NB LOCAL LANES)

**EROSION CONTROL PLAN**

SCALE: 1"=50'  
 DATE: June 9, 2006

DRAWN BY: MDD  
 CHECKED BY: MS

CTE | AECOM

A:\A0468\civ\IB\entrs IB & ISE\civ\IBoverston control\60A62\2.sit  
 6/5/2006 9:22:17 AM