
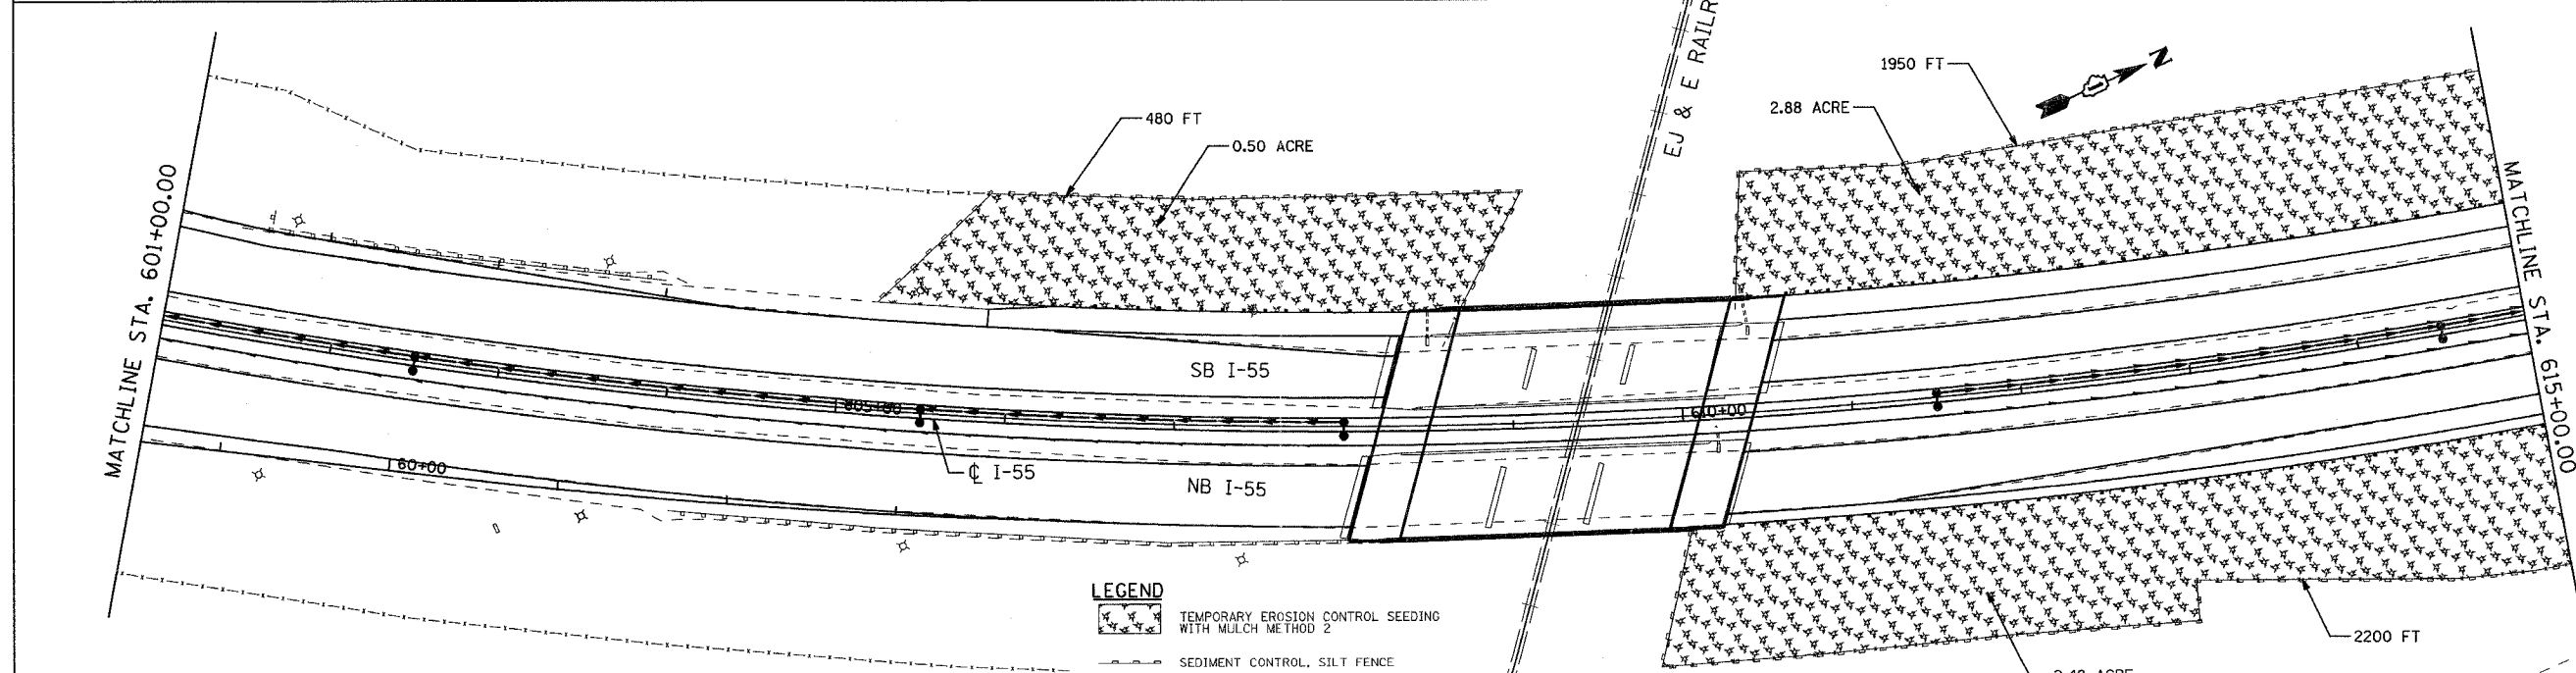


F.A.P. RTE.	SECTION	COUNTY	TOTAL SHEETS	SHEET NO.
55	2006-032 BY	WILL	505	166
STA. 597+00.00		TO STA. 615+00.00		
FED. ROAD DIST. NO.	ILLINOIS	FED. AID PROJECT		
EC 02 OF 07				

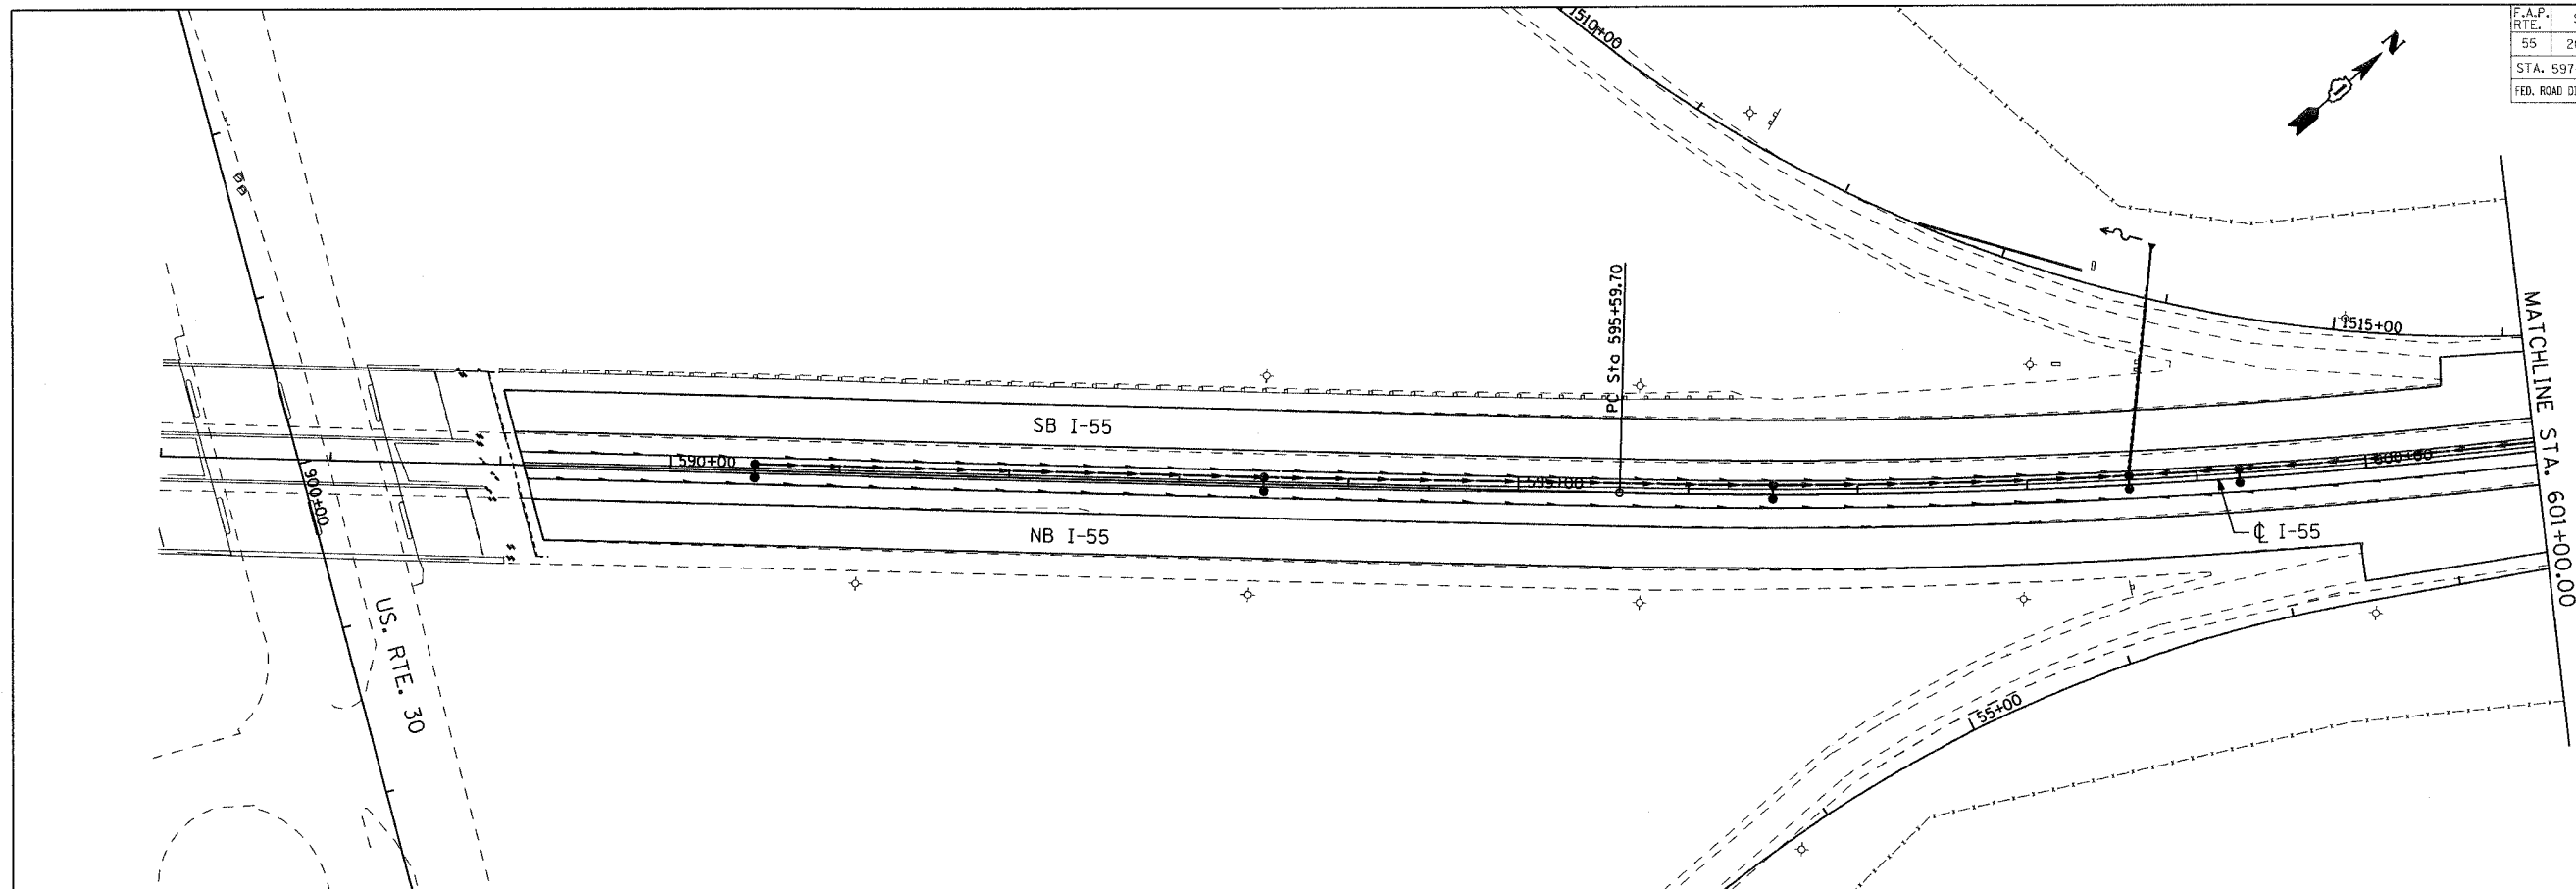

- LEGEND**
- TEMPORARY EROSION CONTROL SEEDING WITH MULCH METHOD 2
 - SEDIMENT CONTROL, SILT FENCE
 - INLET AND PIPE PROTECTION
 - TEMPORARY DITCH CHECK

PB PARSONS BRINCKERHOFF
SMITH ENGINEERING CONSULTANTS, INC.
 www.smithengineering.com

REVISIONS	
NAME	DATE

ILLINOIS DEPARTMENT OF TRANSPORTATION
 FAI ROUTE 55
 US 30 (PLAINFIELD ROAD) TO LILY CACHE SLOUGH
EROSION AND SEDIMENT CONTROL PLAN
 SCALE: 1" = 50'
 DATE: 07/21/2006
 DRAWN BY: JPA
 CHECKED BY: TEH

PLOT DATE = 7/19/2006
 FILE NAME = #FILE#
 PLOT SCALE = #SCALE#
 REFERENCE = #REF#