
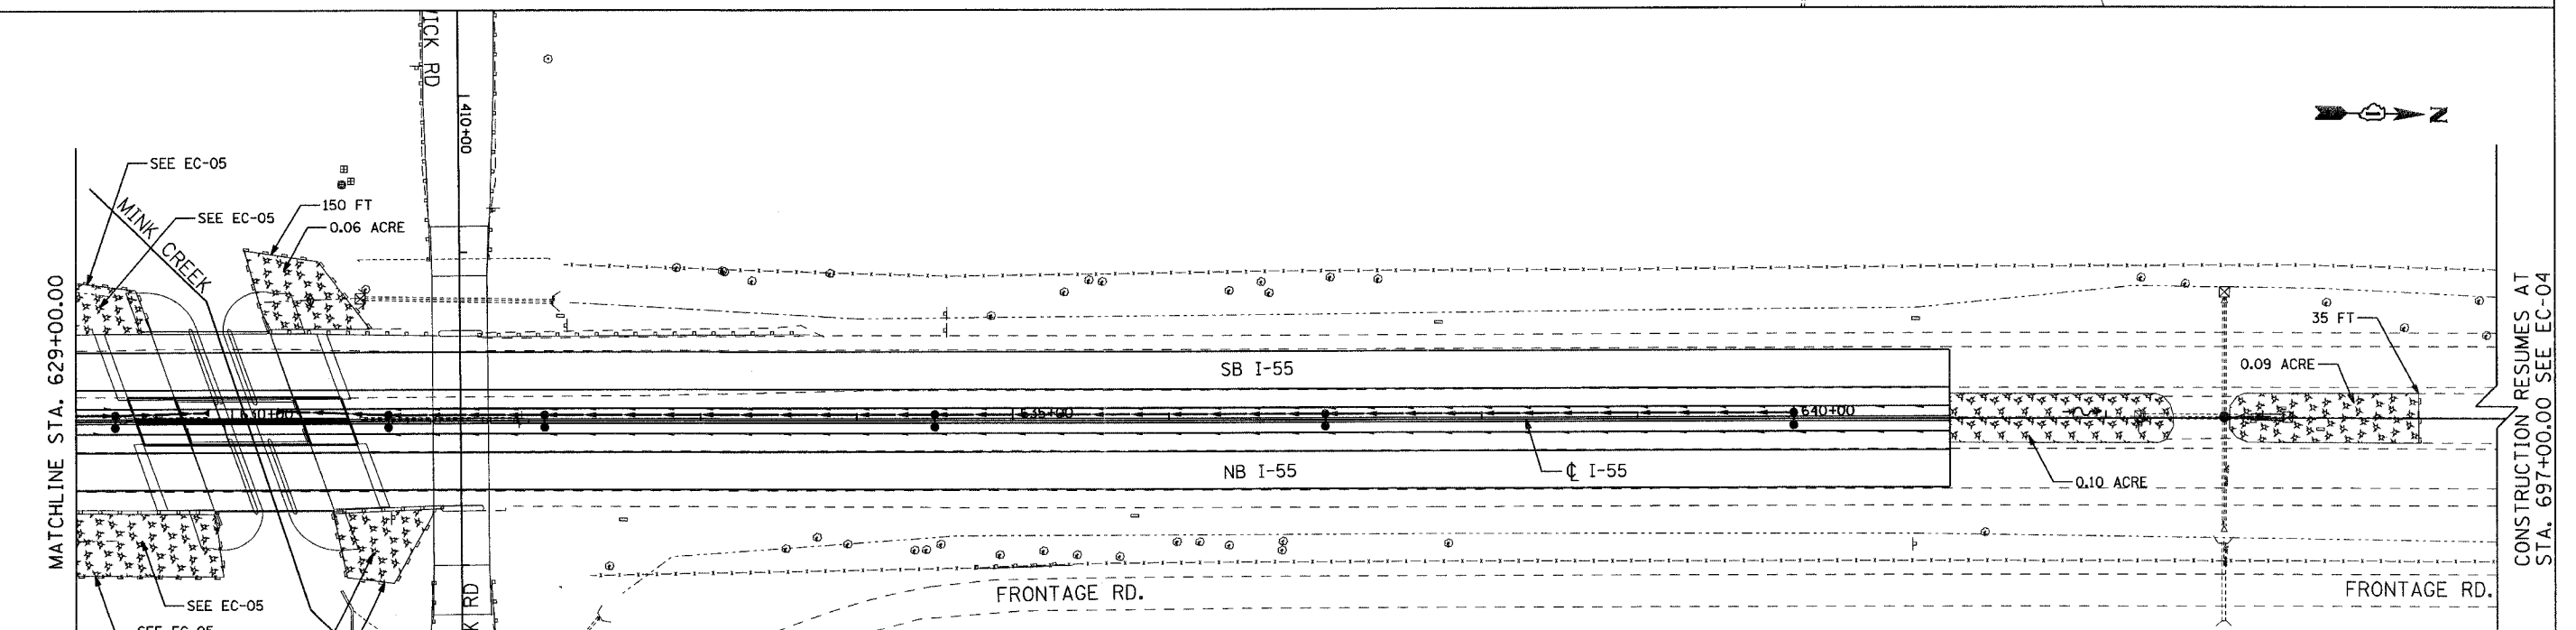
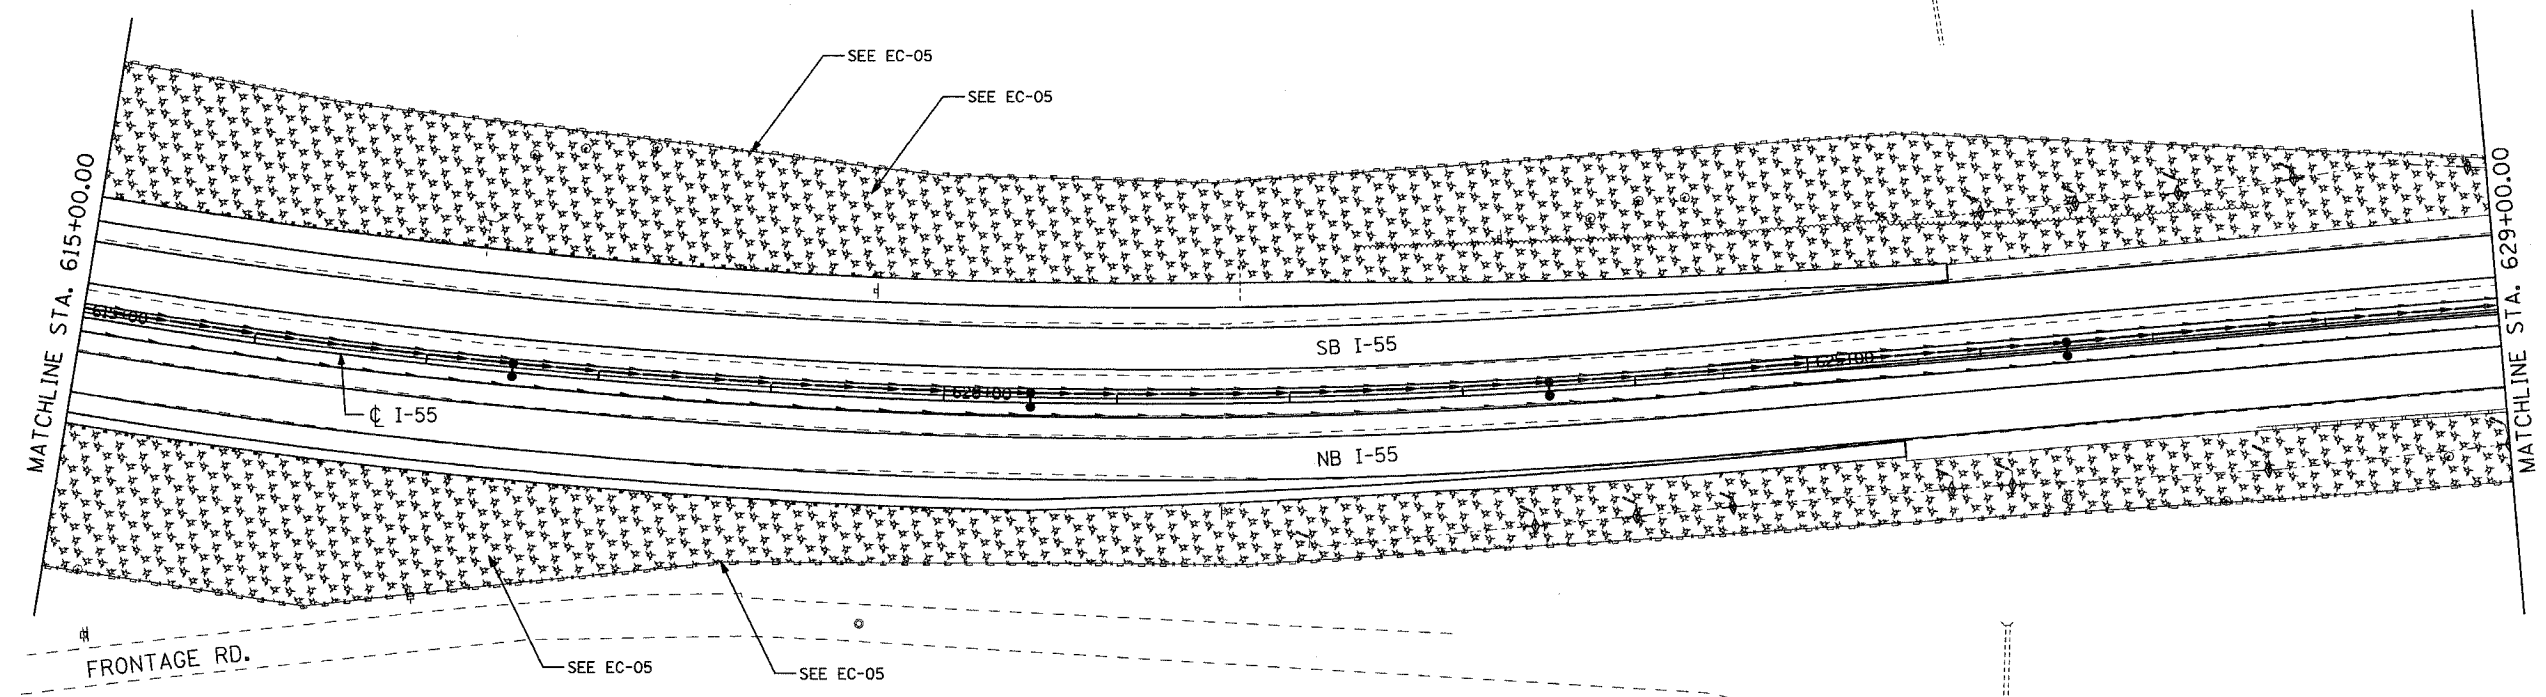


F.A.P. RTE.	SECTION	COUNTY	TOTAL SHEETS	SHEET NO.
55	2006-032 BY	WILL	505	167
STA. 615+00.00		TO STA. 643+50.00		
FED. ROAD DIST. NO.	ILLINOIS	FED. AID PROJECT		
EC 03 OF 07				

 

CONSTRUCTION RESUMES AT STA. 697+00.00 SEE EC-04

- LEGEND**
- TEMPORARY EROSION CONTROL SEEDING WITH MULCH METHOD 2
  - SEDIMENT CONTROL, SILT FENCE
  - INLET AND PIPE PROTECTION
  - TEMPORARY DITCH CHECK

**PARSONS BRINCKERHOFF**  
**SMITH ENGINEERING CONSULTANTS, INC.**  
 www.smithengineering.com

REVISIONS	
NAME	DATE

ILLINOIS DEPARTMENT OF TRANSPORTATION  
 FAI ROUTE 55  
 US 30 (PLAINFIELD ROAD) TO LILY CACHE SLOUGH  
**EROSION AND SEDIMENT CONTROL PLAN**  
 SCALE: 1" = 50'  
 DATE: 07/21/2006  
 DRAWN BY: JPA  
 CHECKED BY: TEH

PLOT DATE: 7/19/2006  
 FILE NAME: WFILEL0  
 PLOT SCALE: WLSLSKALE  
 REFERENCE: WREF