
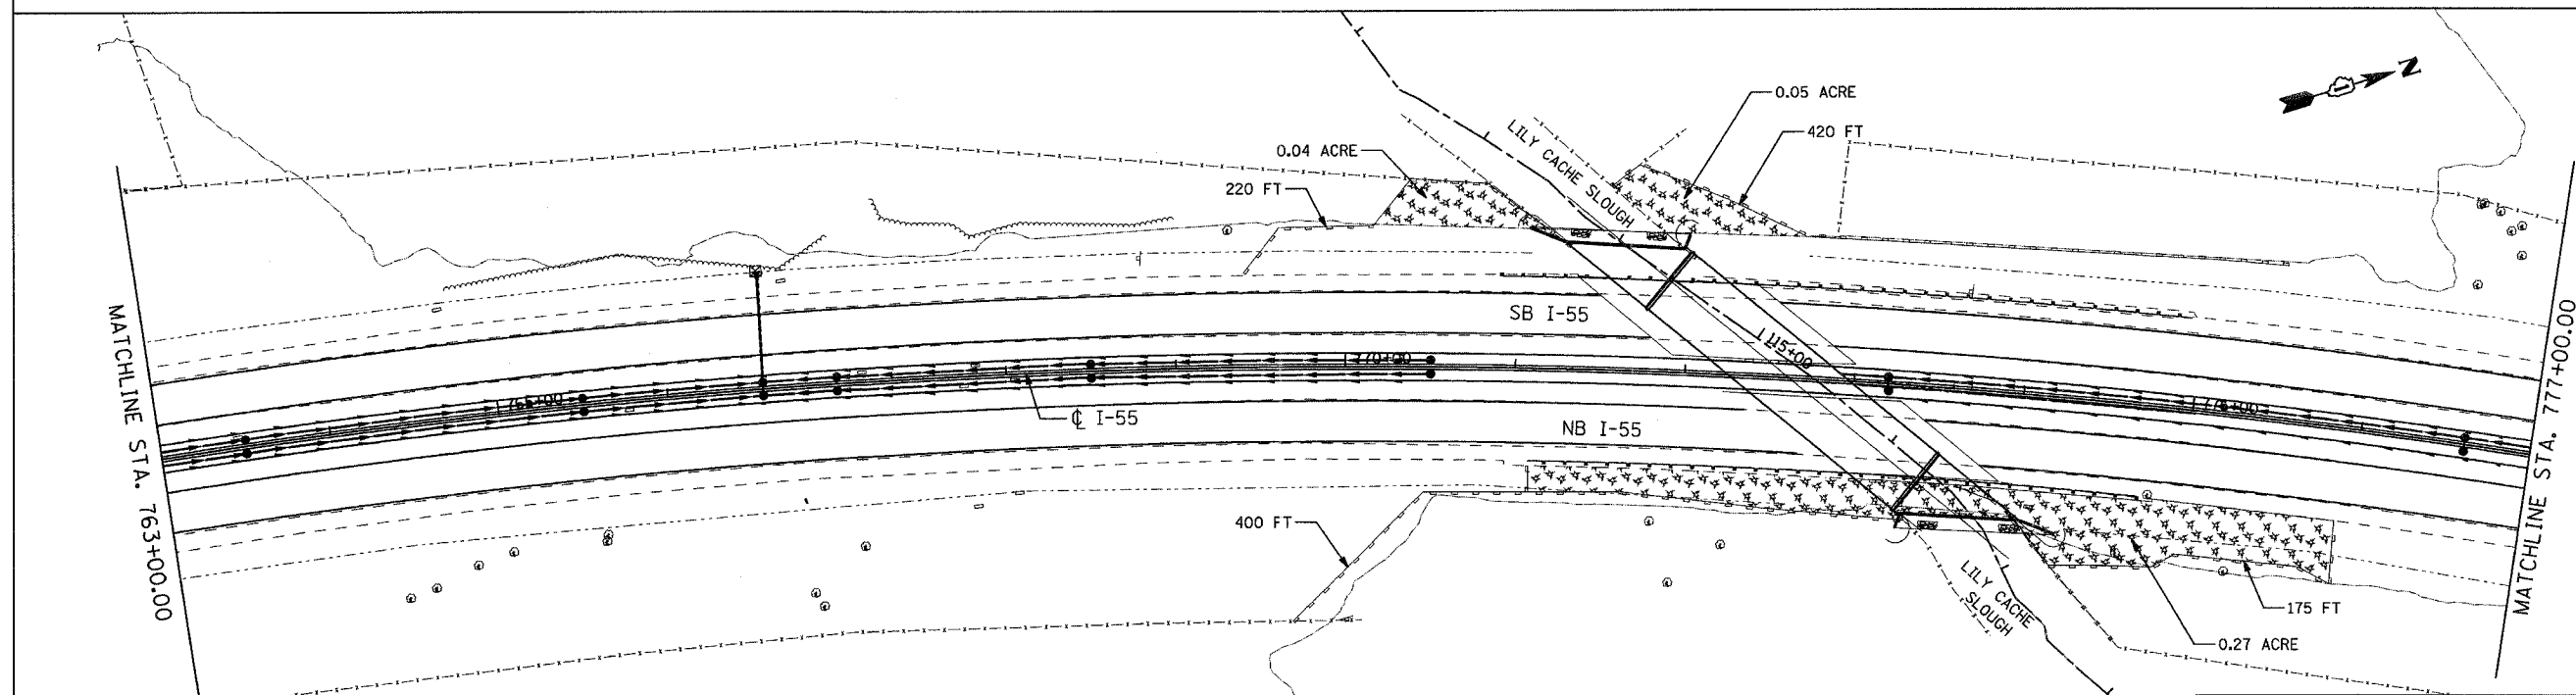


F.A.P. RTE.	SECTION	COUNTY	TOTAL SHEETS	SHEET NO.
55	2006-032 BY	WILL.	505	169
STA.		TO STA.		
FED. ROAD DIST. NO.	ILLINOIS	FED. AID PROJECT		EC 05 OF 07

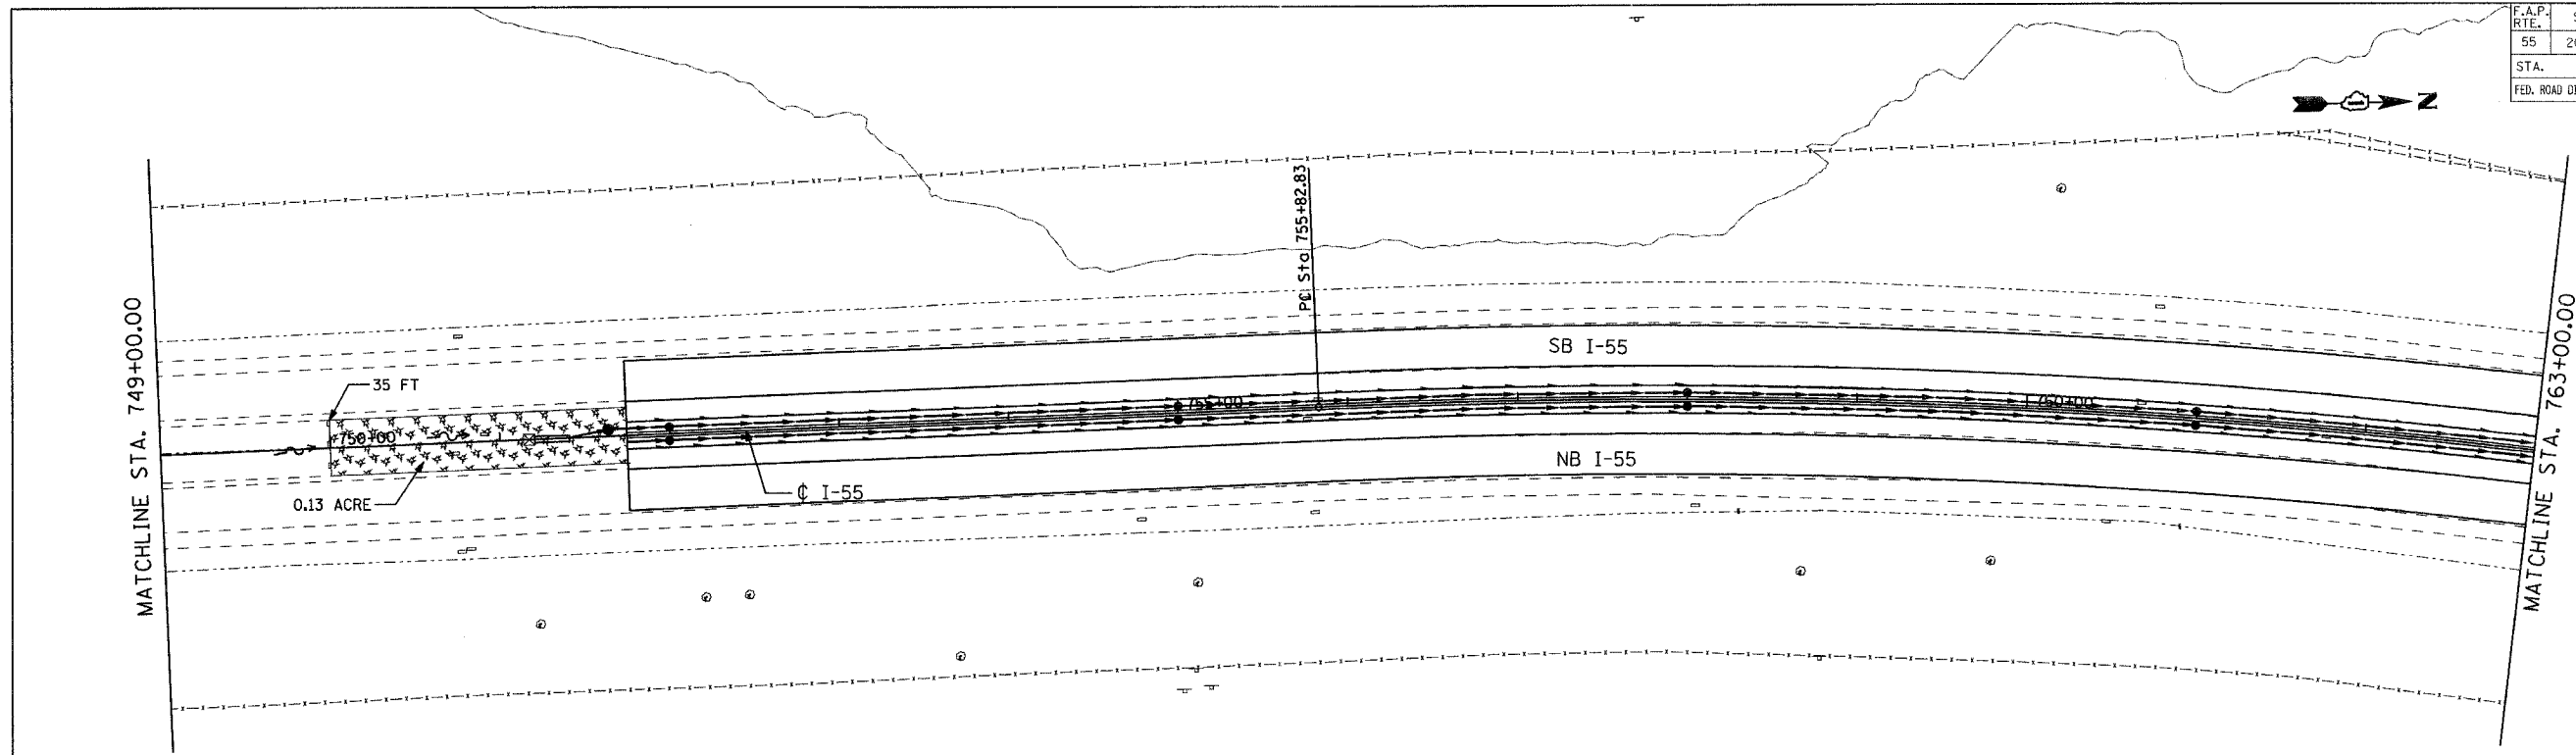

- LEGEND**
- TEMPORARY EROSION CONTROL SEEDING WITH MULCH METHOD 2
 - SEDIMENT CONTRL, SILT FENCE
 - INLET AND PIPE PROTECTION
 - TEMPORARY DITCH CHECK

PB PARSONS BRINCKERHOFF
SMITH ENGINEERING CONSULTANTS, INC.
www.smithengineering.com

REVISIONS	
NAME	DATE

ILLINOIS DEPARTMENT OF TRANSPORTATION
 I-55
 US 30 (PLAINFIELD ROAD) TO LILY CACHE SLOUGH
EROSION AND SEDIMENT CONTROL PLAN
 SCALE: 1" = 50'
 DATE: 07/21/2006
 DRAWN BY: JPA
 CHECKED BY: TEH

PLOT DATE = 7/19/2006
 FILE NAME = FILEL1
 PLOT SCALE = MSCALE1
 REFERENCE = REF1