
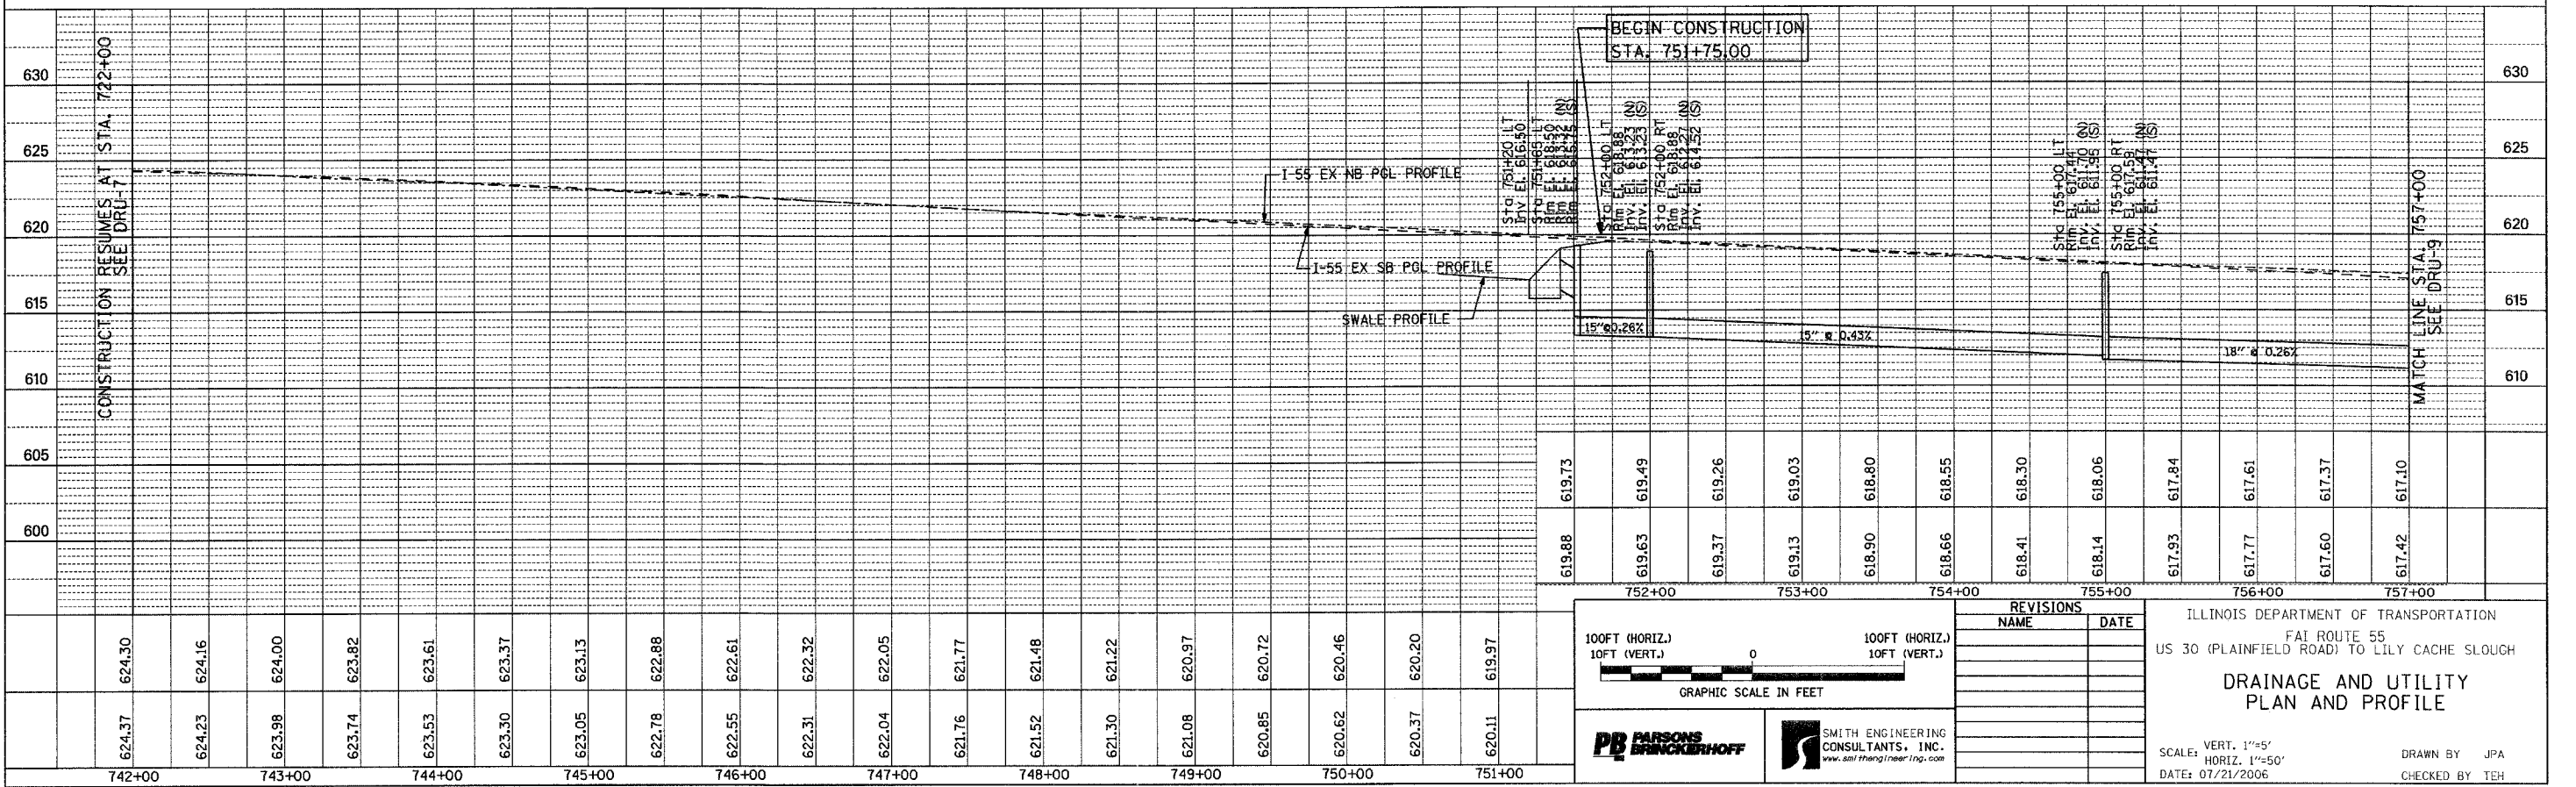


F.A.P. RTE.	SECTION	COUNTY	TOTAL SHEETS	SHEET NO.
55	2006-032 BY	WILL	505	183
STA. 742+00		TO STA. 757+00		
FED. ROAD DIST. NO.		ILLINOIS FED. AID PROJECT		

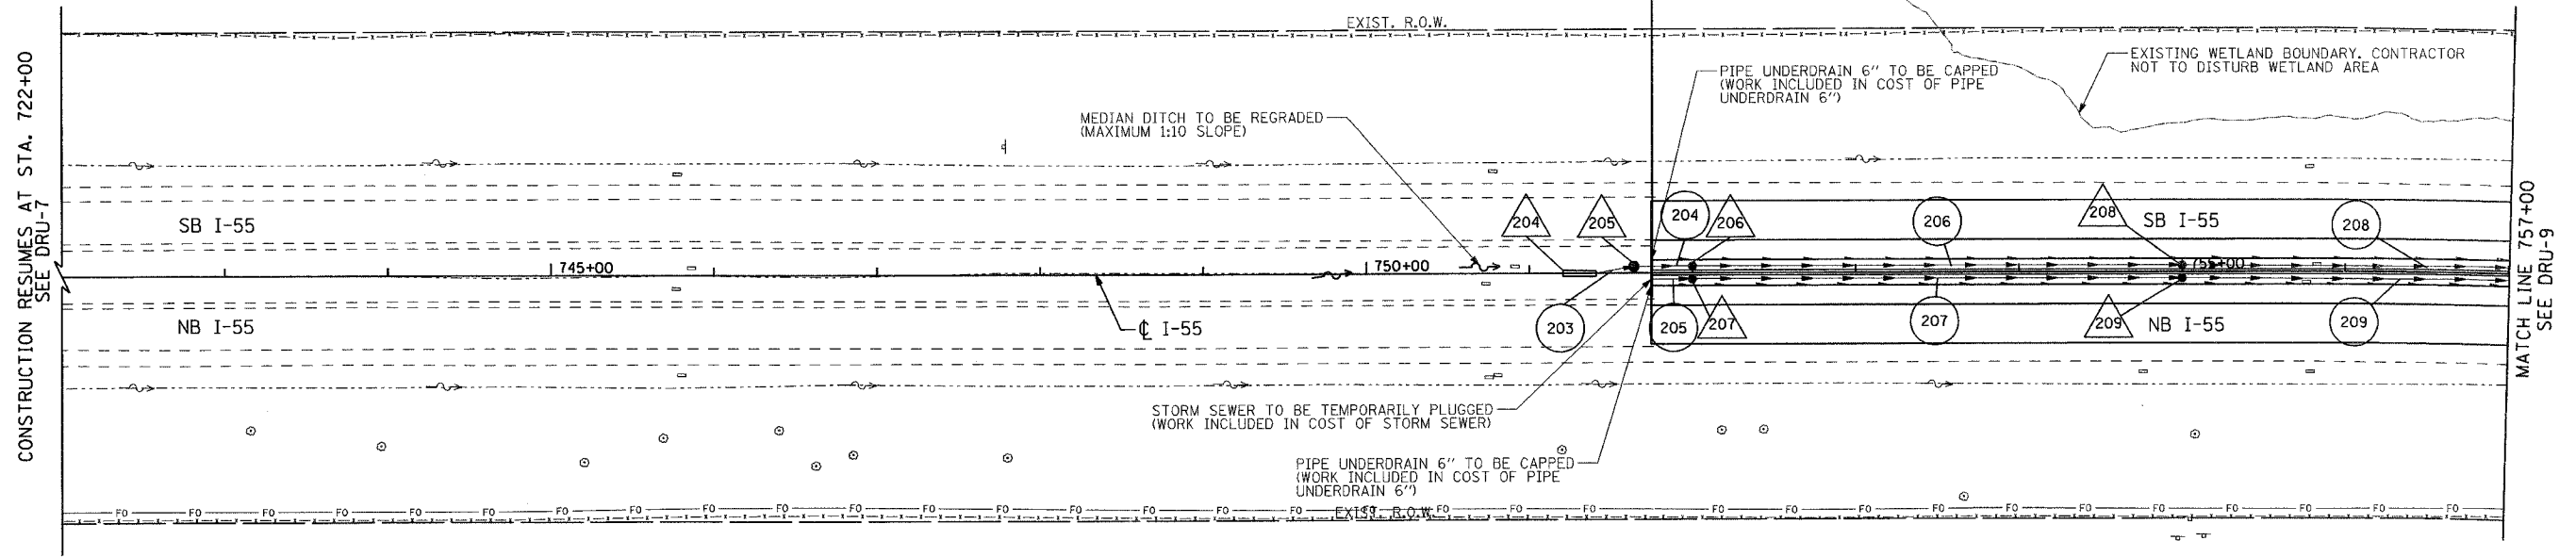

100FT (HORIZ.)  
10FT (VERT.)

GRAPHIC SCALE IN FEET

SMITH ENGINEERING CONSULTANTS, INC.  
www.smithengineering.com

REVISIONS	
NAME	DATE

ILLINOIS DEPARTMENT OF TRANSPORTATION  
FAI ROUTE 55  
US 30 (PLAINFIELD ROAD) TO LILY CACHE SLOUGH

**DRAINAGE AND UTILITY  
PLAN AND PROFILE**

SCALE: VERT. 1"=5'  
HORIZ. 1"=50'  
DATE: 07/21/2006

DRAWN BY JPA  
CHECKED BY TEH