
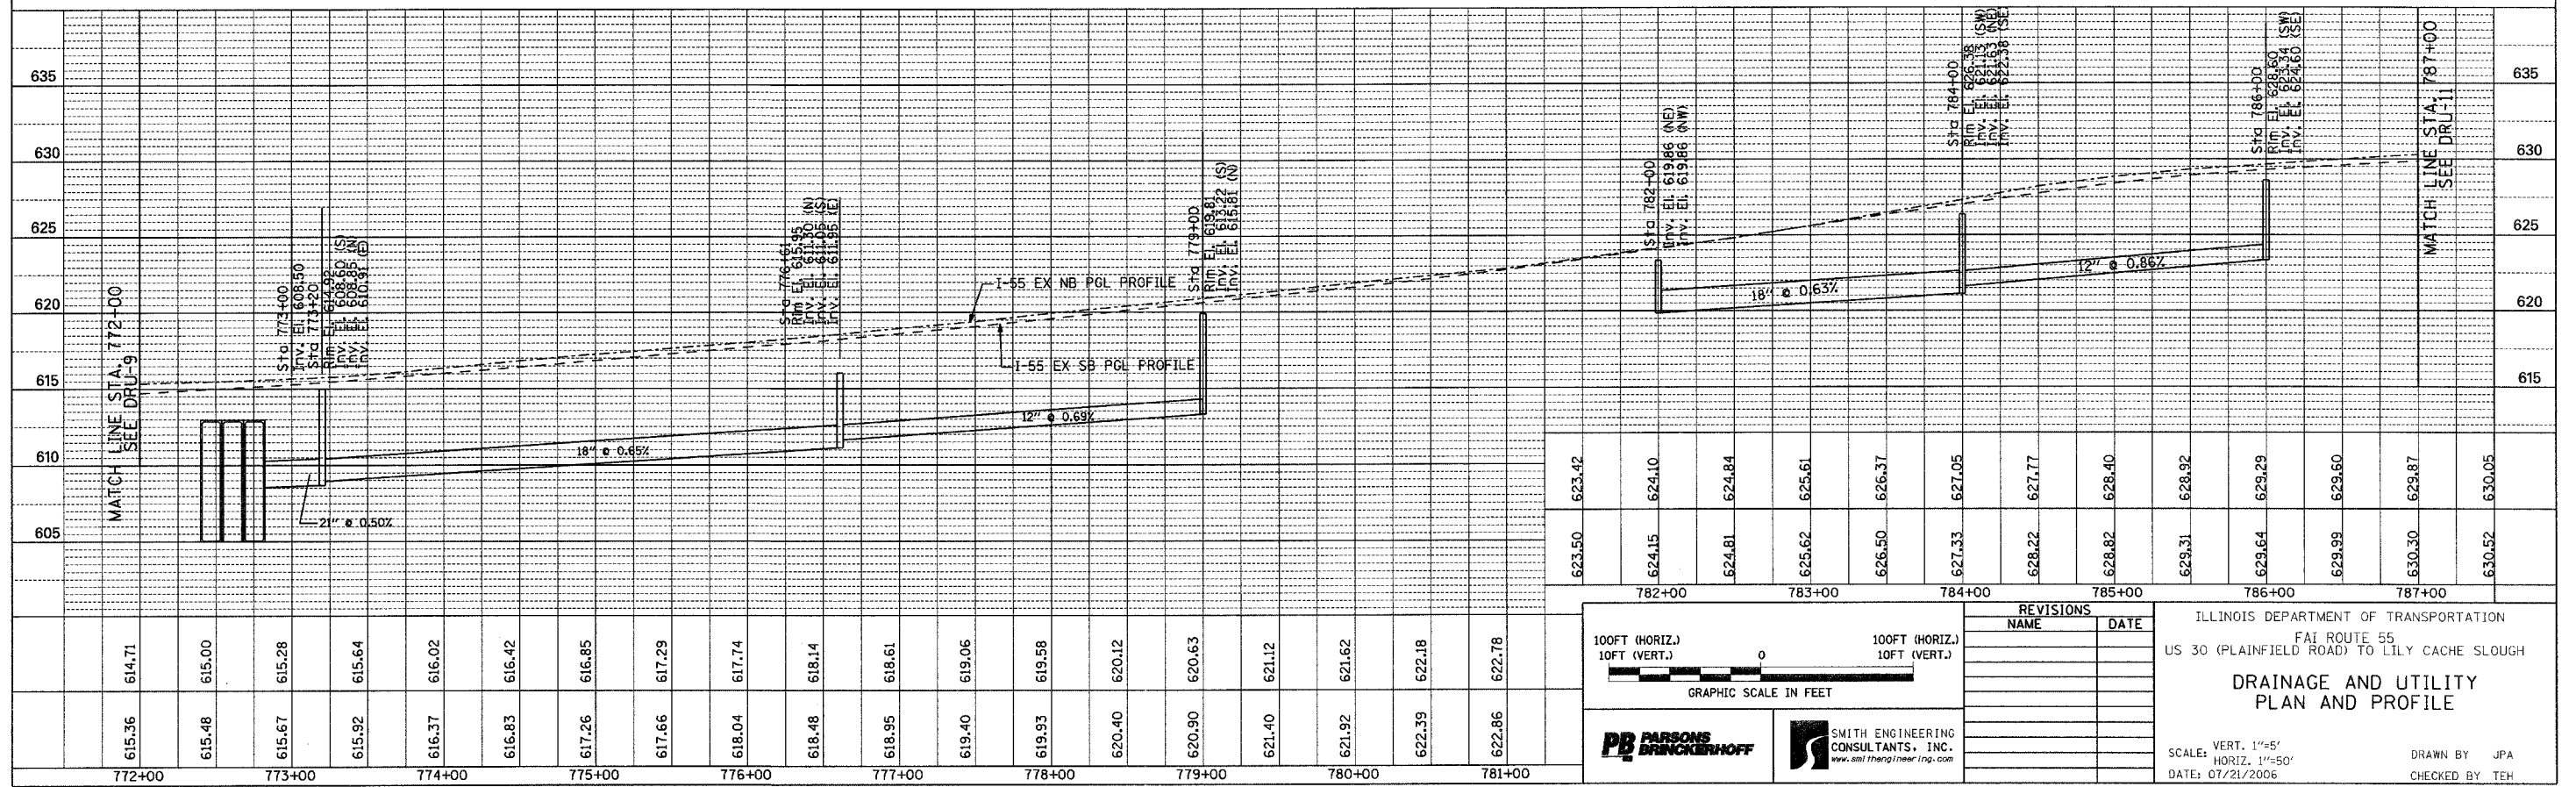


F.A.P. RTE.	SECTION	COUNTY	TOTAL SHEETS	SHEET NO.
55	2006-032 BY	WILL	505	185
STA. 772+00		TO STA. 787+00		
FED. ROAD DIST. NO.		ILLINOIS FED. AID PROJECT		
DRU-10 OF 12				

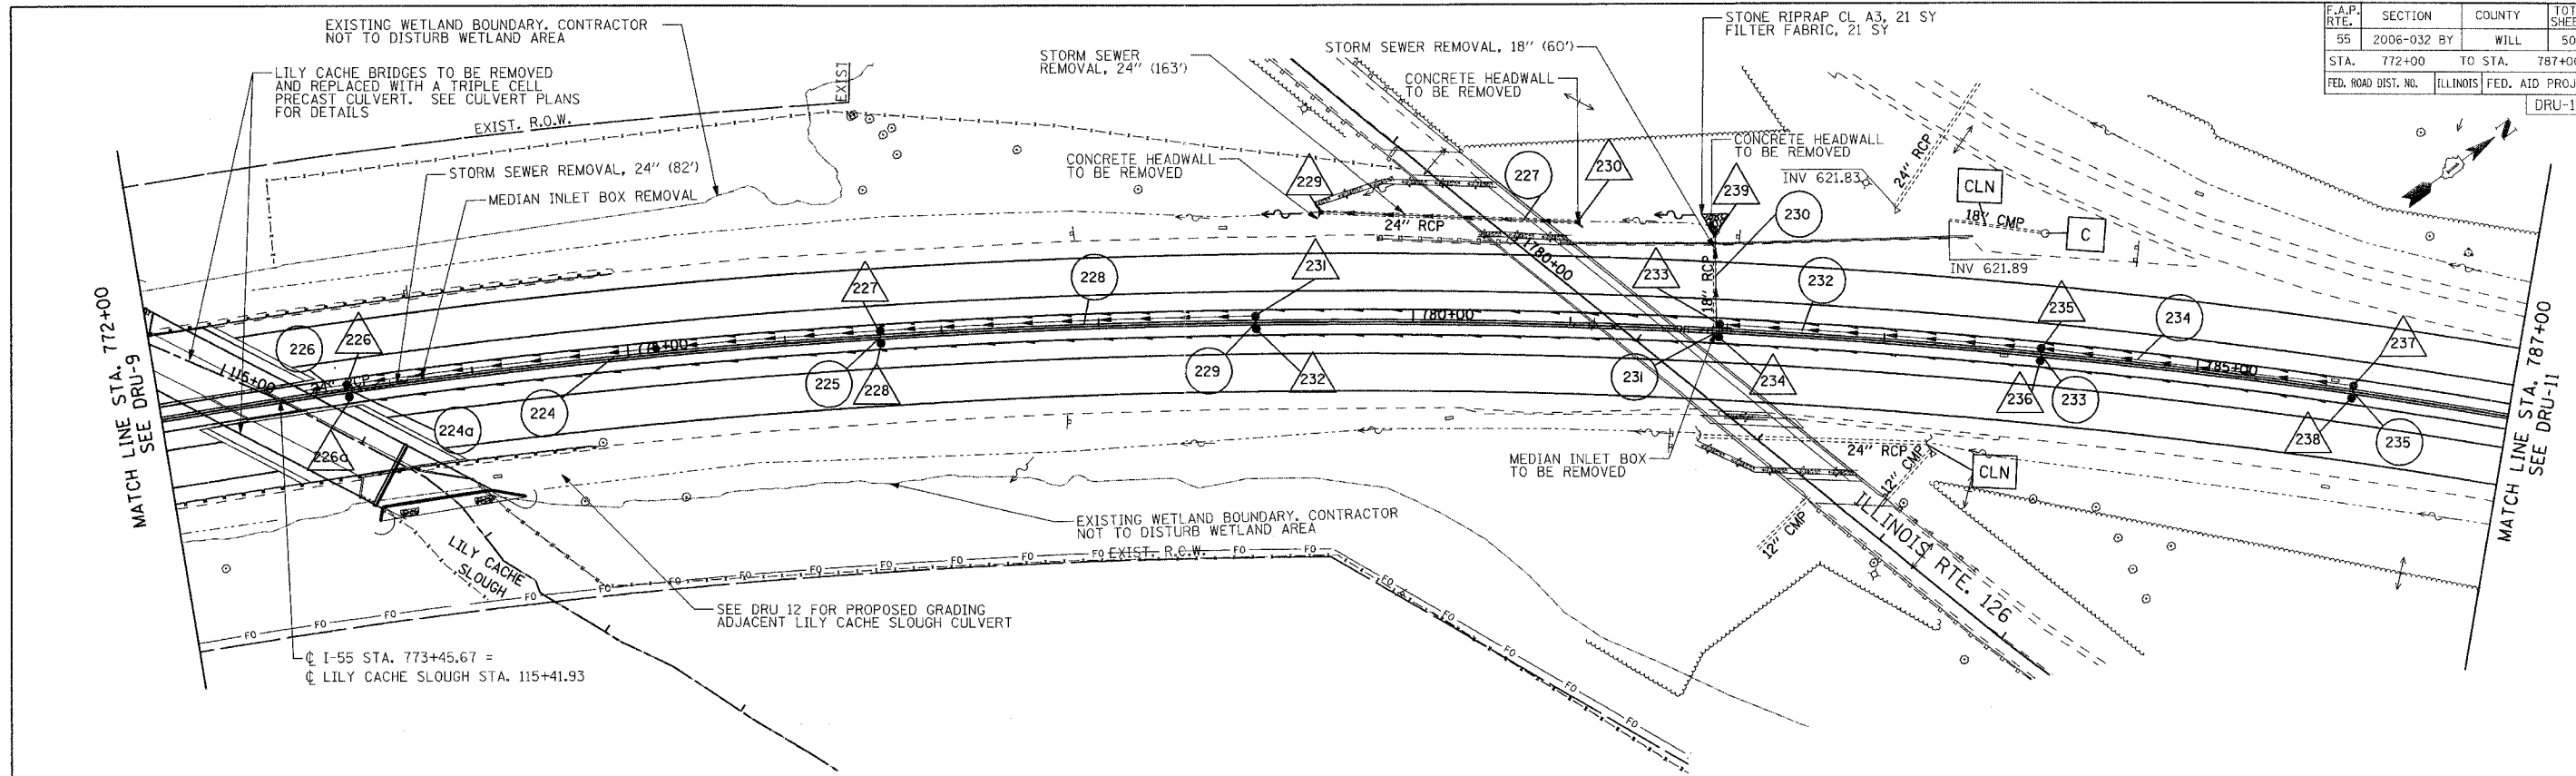

100FT (HORIZ.)
10FT (VERT.)

GRAPHIC SCALE IN FEET

REVISIONS

NAME	DATE

ILLINOIS DEPARTMENT OF TRANSPORTATION
FAI ROUTE 55
US 30 (PLAINFIELD ROAD) TO LILY CACHE SLOUGH

**DRAINAGE AND UTILITY
PLAN AND PROFILE**

SCALE: VERT. 1"=5'
HORIZ. 1"=50'
DATE: 07/21/2006

DRAWN BY JPA
CHECKED BY TEH