
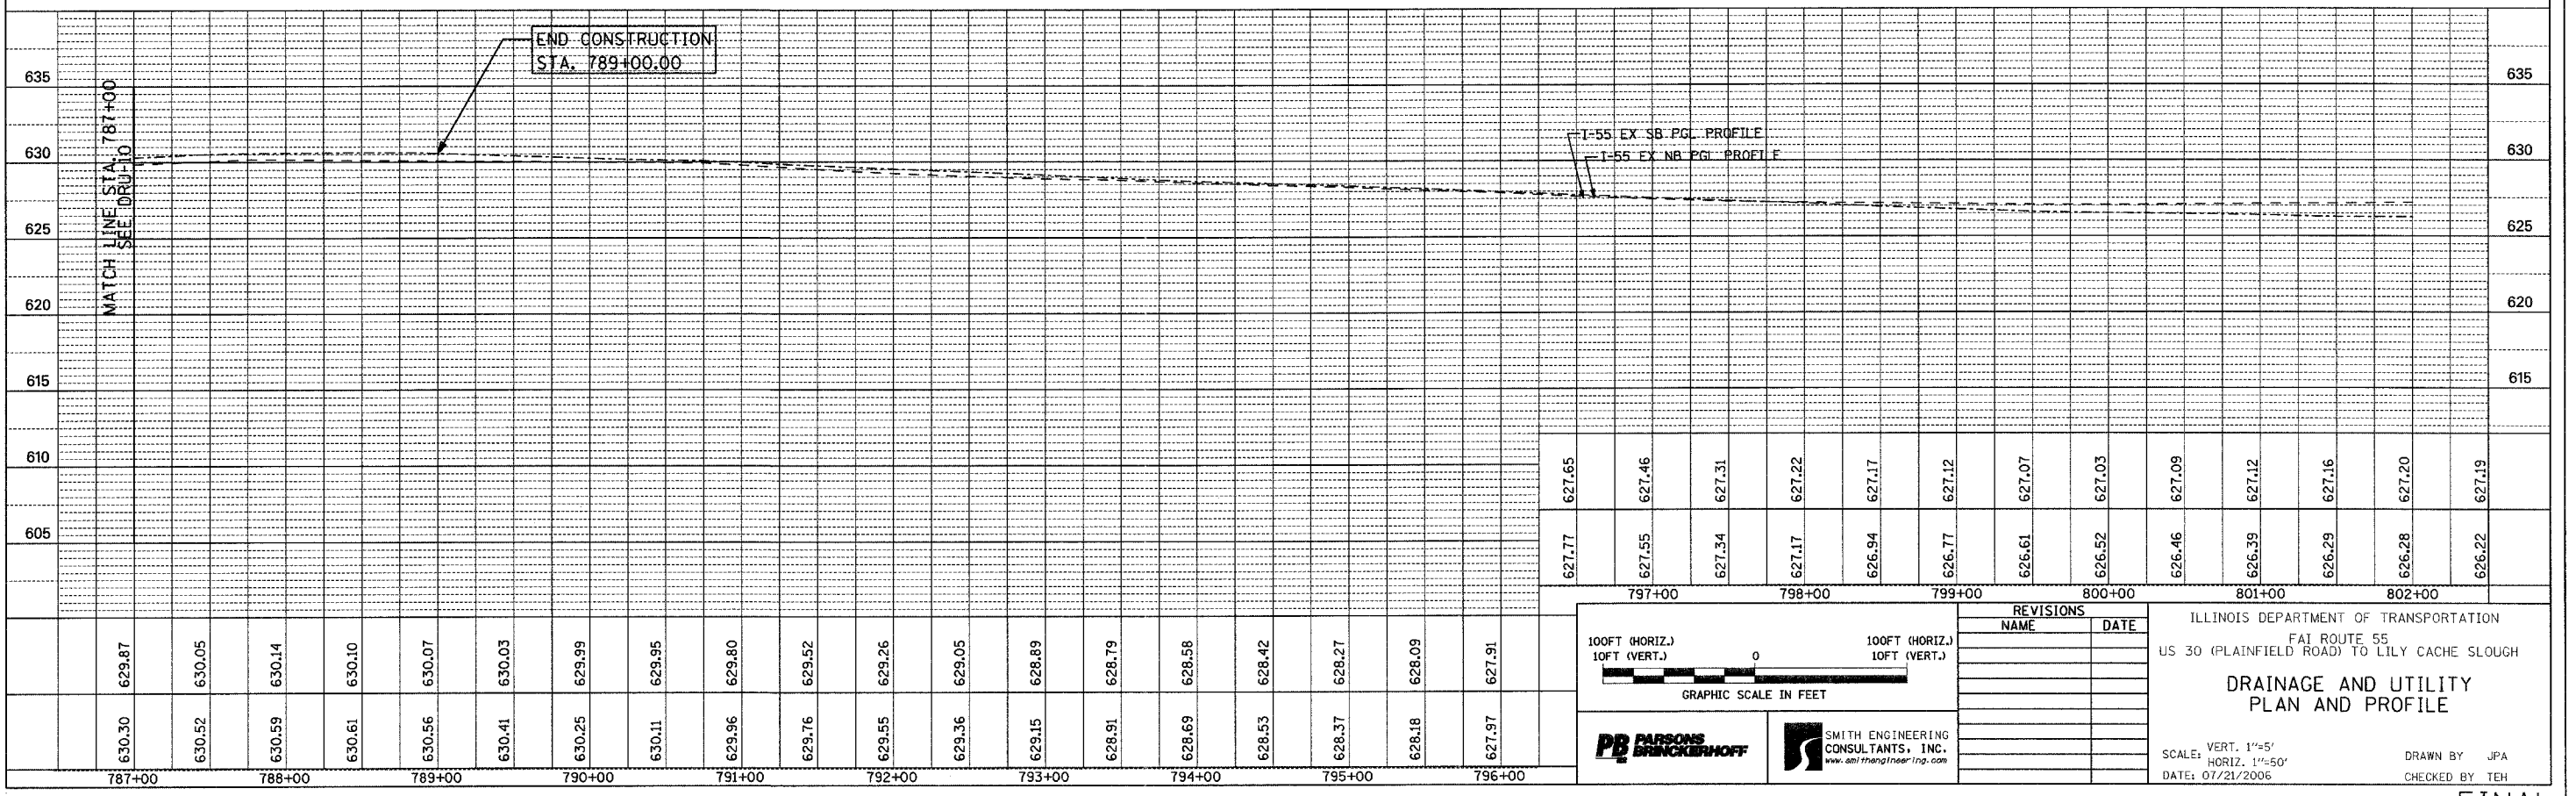


F.A.P. RTE.	SECTION	COUNTY	TOTAL SHEETS	SHEET NO.
55	2006-032 BY	WILL	505	186
STA. 787+00	TO STA. 802+00			
FED. ROAD DIST. NO.	ILLINOIS FED. AID PROJECT			
DRU-11 OF 12				

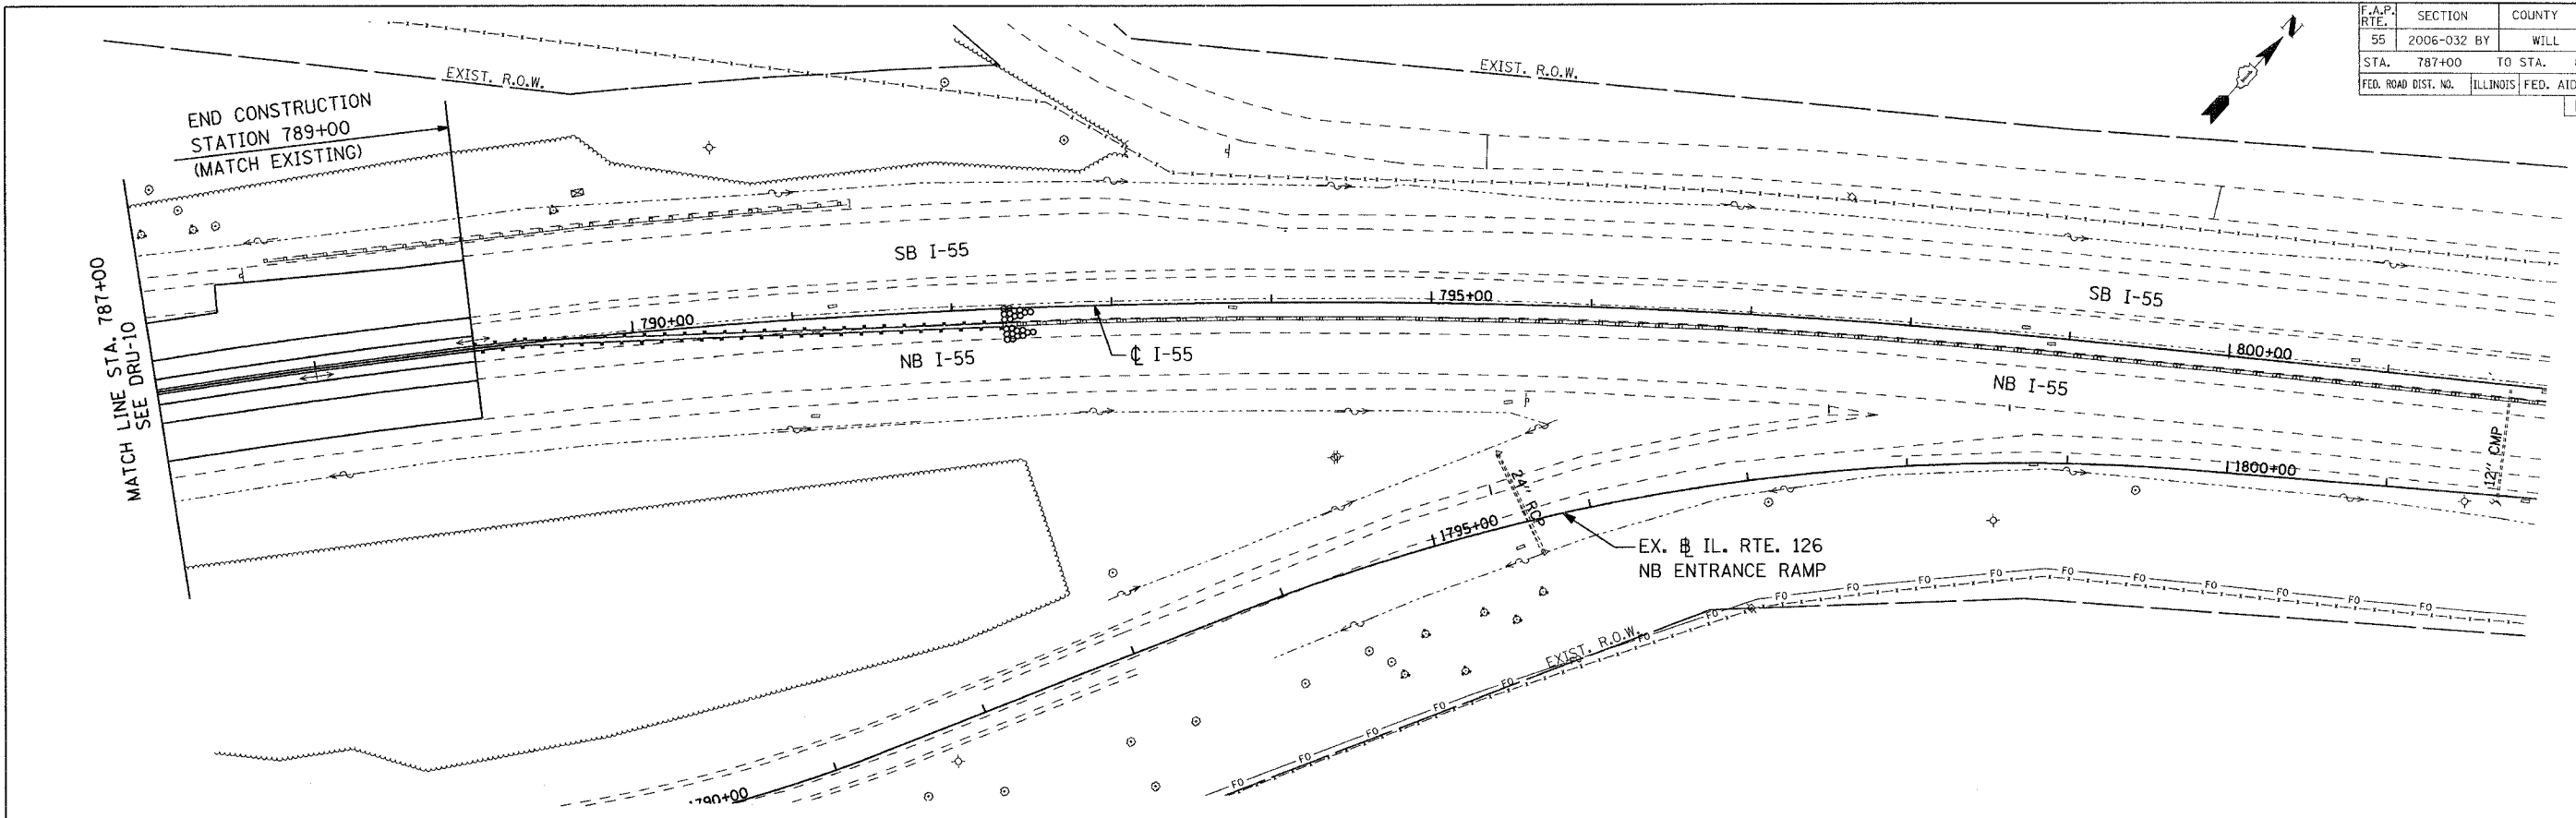

100FT (HORIZ.)  
10FT (VERT.)

GRAPHIC SCALE IN FEET

**PB PARSONS BRINCKERHOFF**

**SMITH ENGINEERING CONSULTANTS, INC.**  
www.smithengr.com

REVISIONS	
NAME	DATE

ILLINOIS DEPARTMENT OF TRANSPORTATION  
FAI ROUTE 55  
US 30 (PLAINFIELD ROAD) TO LILY CACHE SLOUGH

**DRAINAGE AND UTILITY  
PLAN AND PROFILE**

SCALE: VERT. 1"=5'  
HORIZ. 1"=50'  
DATE: 07/21/2006

DRAWN BY JPA  
CHECKED BY TEH