
 
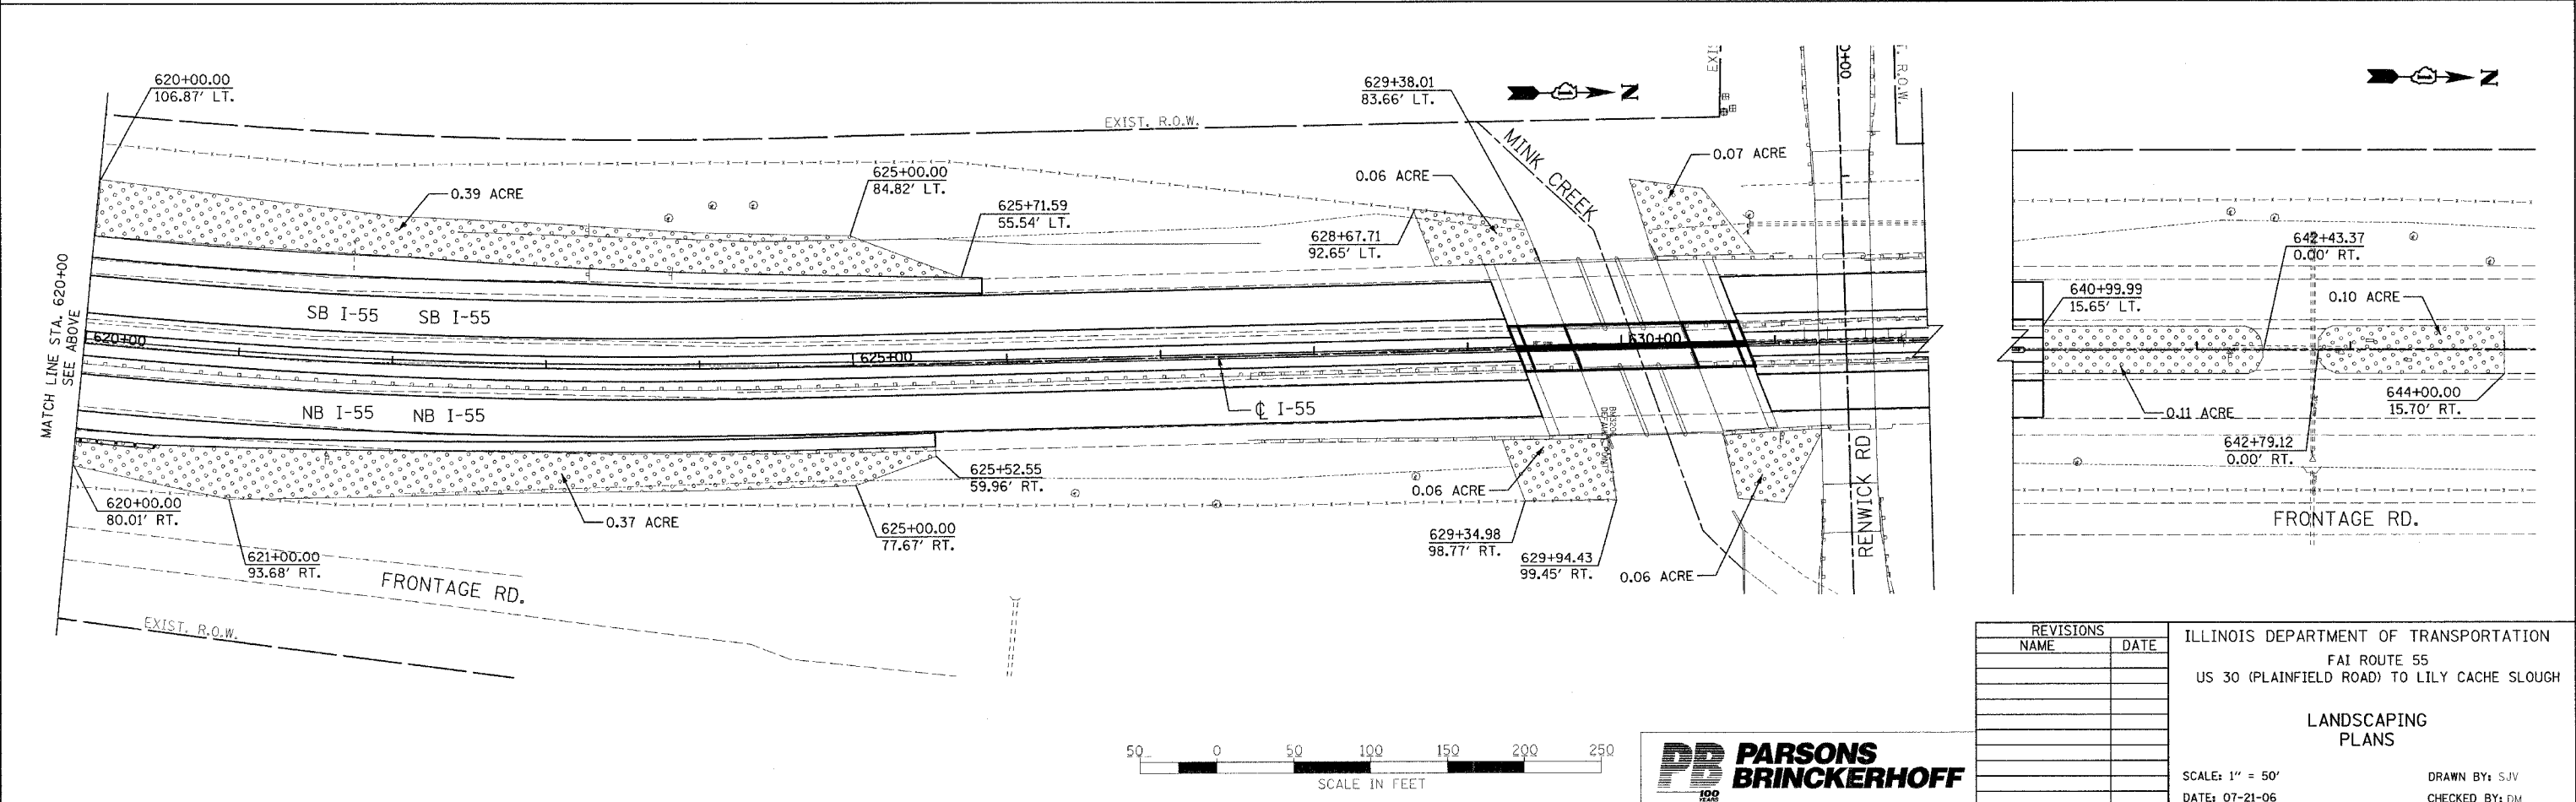


F.A.P. RTE.	SECTION	COUNTY	TOTAL SHEETS	SHEET NO.
55	2006-032 BY	WILL	505	237
STA.	TO STA.		ILLINOIS FED. AID PROJECT	
FED. ROAD DIST. NO.	ILLINOIS FED. AID PROJECT		LAND-01 OF 5	

LANDSCAPING LEGEND

 SEEDING CLASS 2A WITH 6" TOPSOIL AND EROSION CONTROL BLANKET

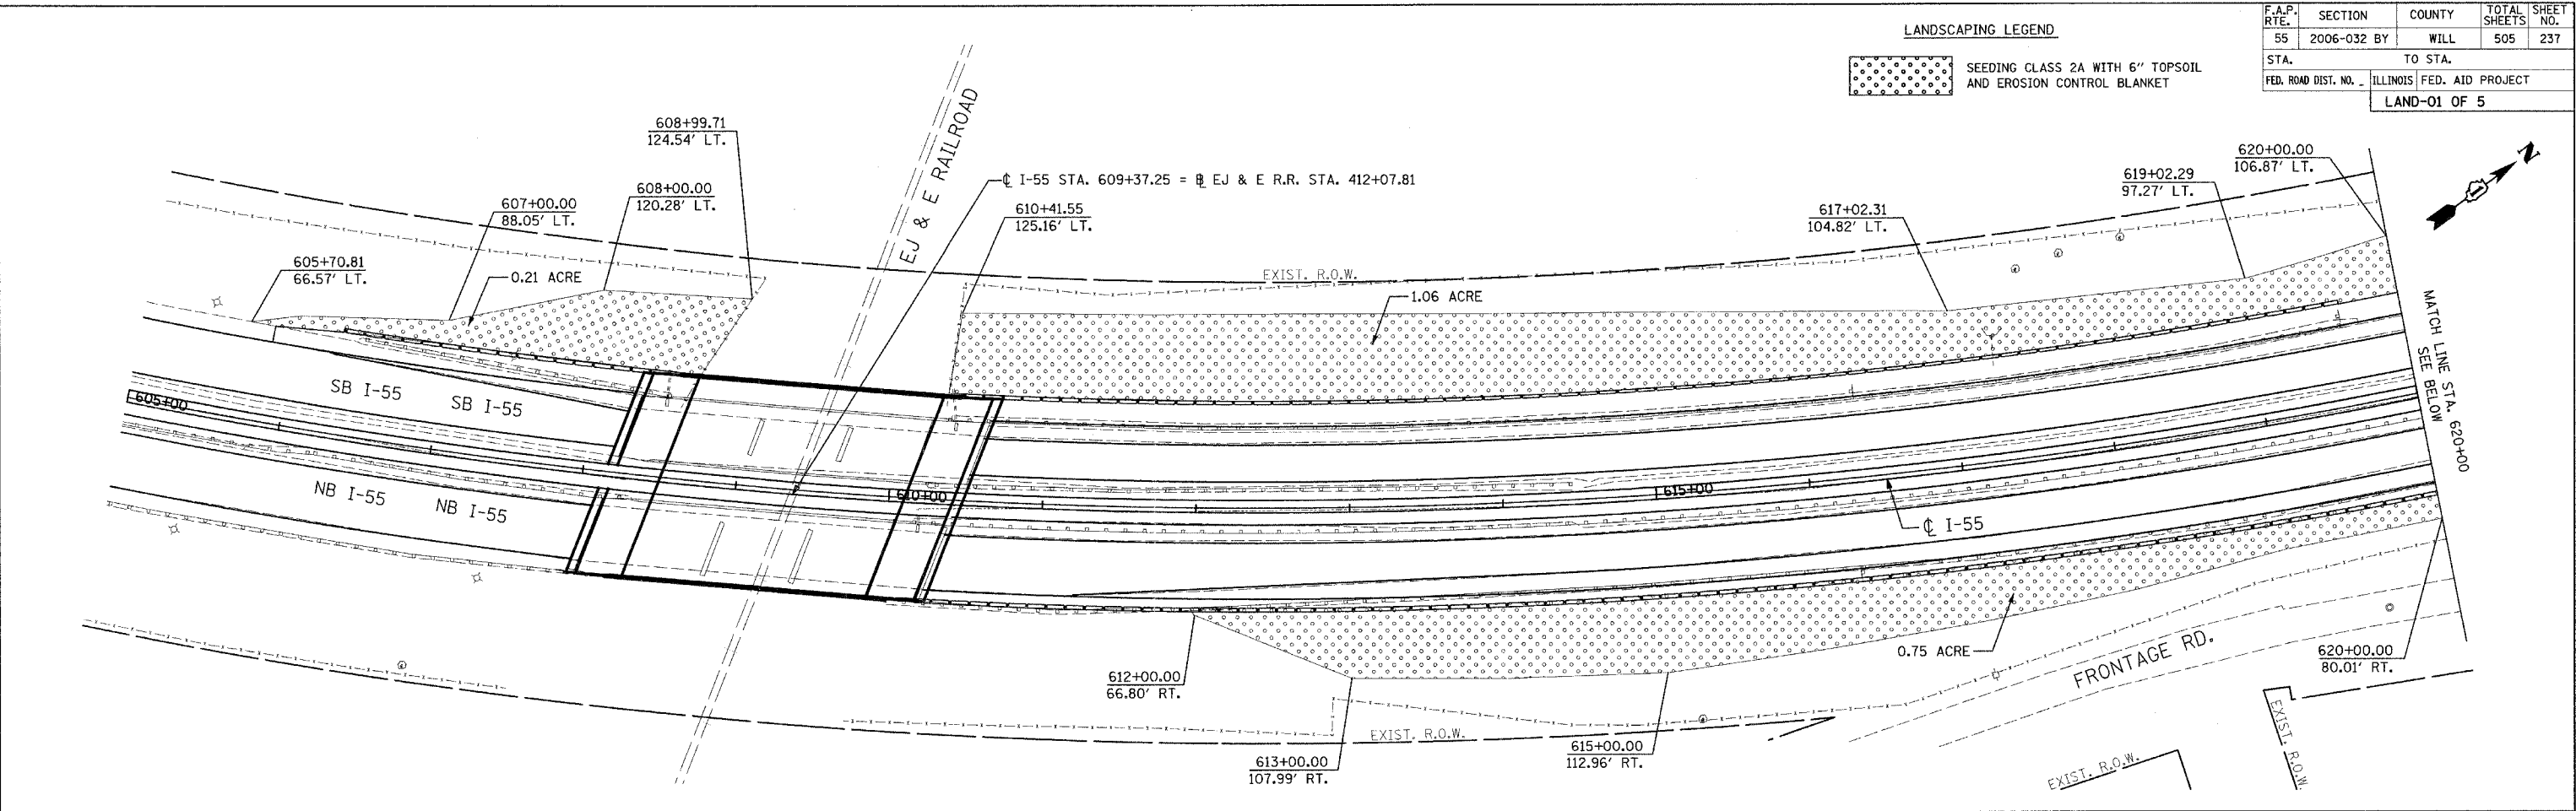

REVISIONS	
NAME	DATE

ILLINOIS DEPARTMENT OF TRANSPORTATION  
FAI ROUTE 55  
US 30 (PLAINFIELD ROAD) TO LILY CACHE SLOUGH

LANDSCAPING PLANS

SCALE: 1" = 50'  
DATE: 07-21-06

DRAWN BY: SJV  
CHECKED BY: DM

FINAL