
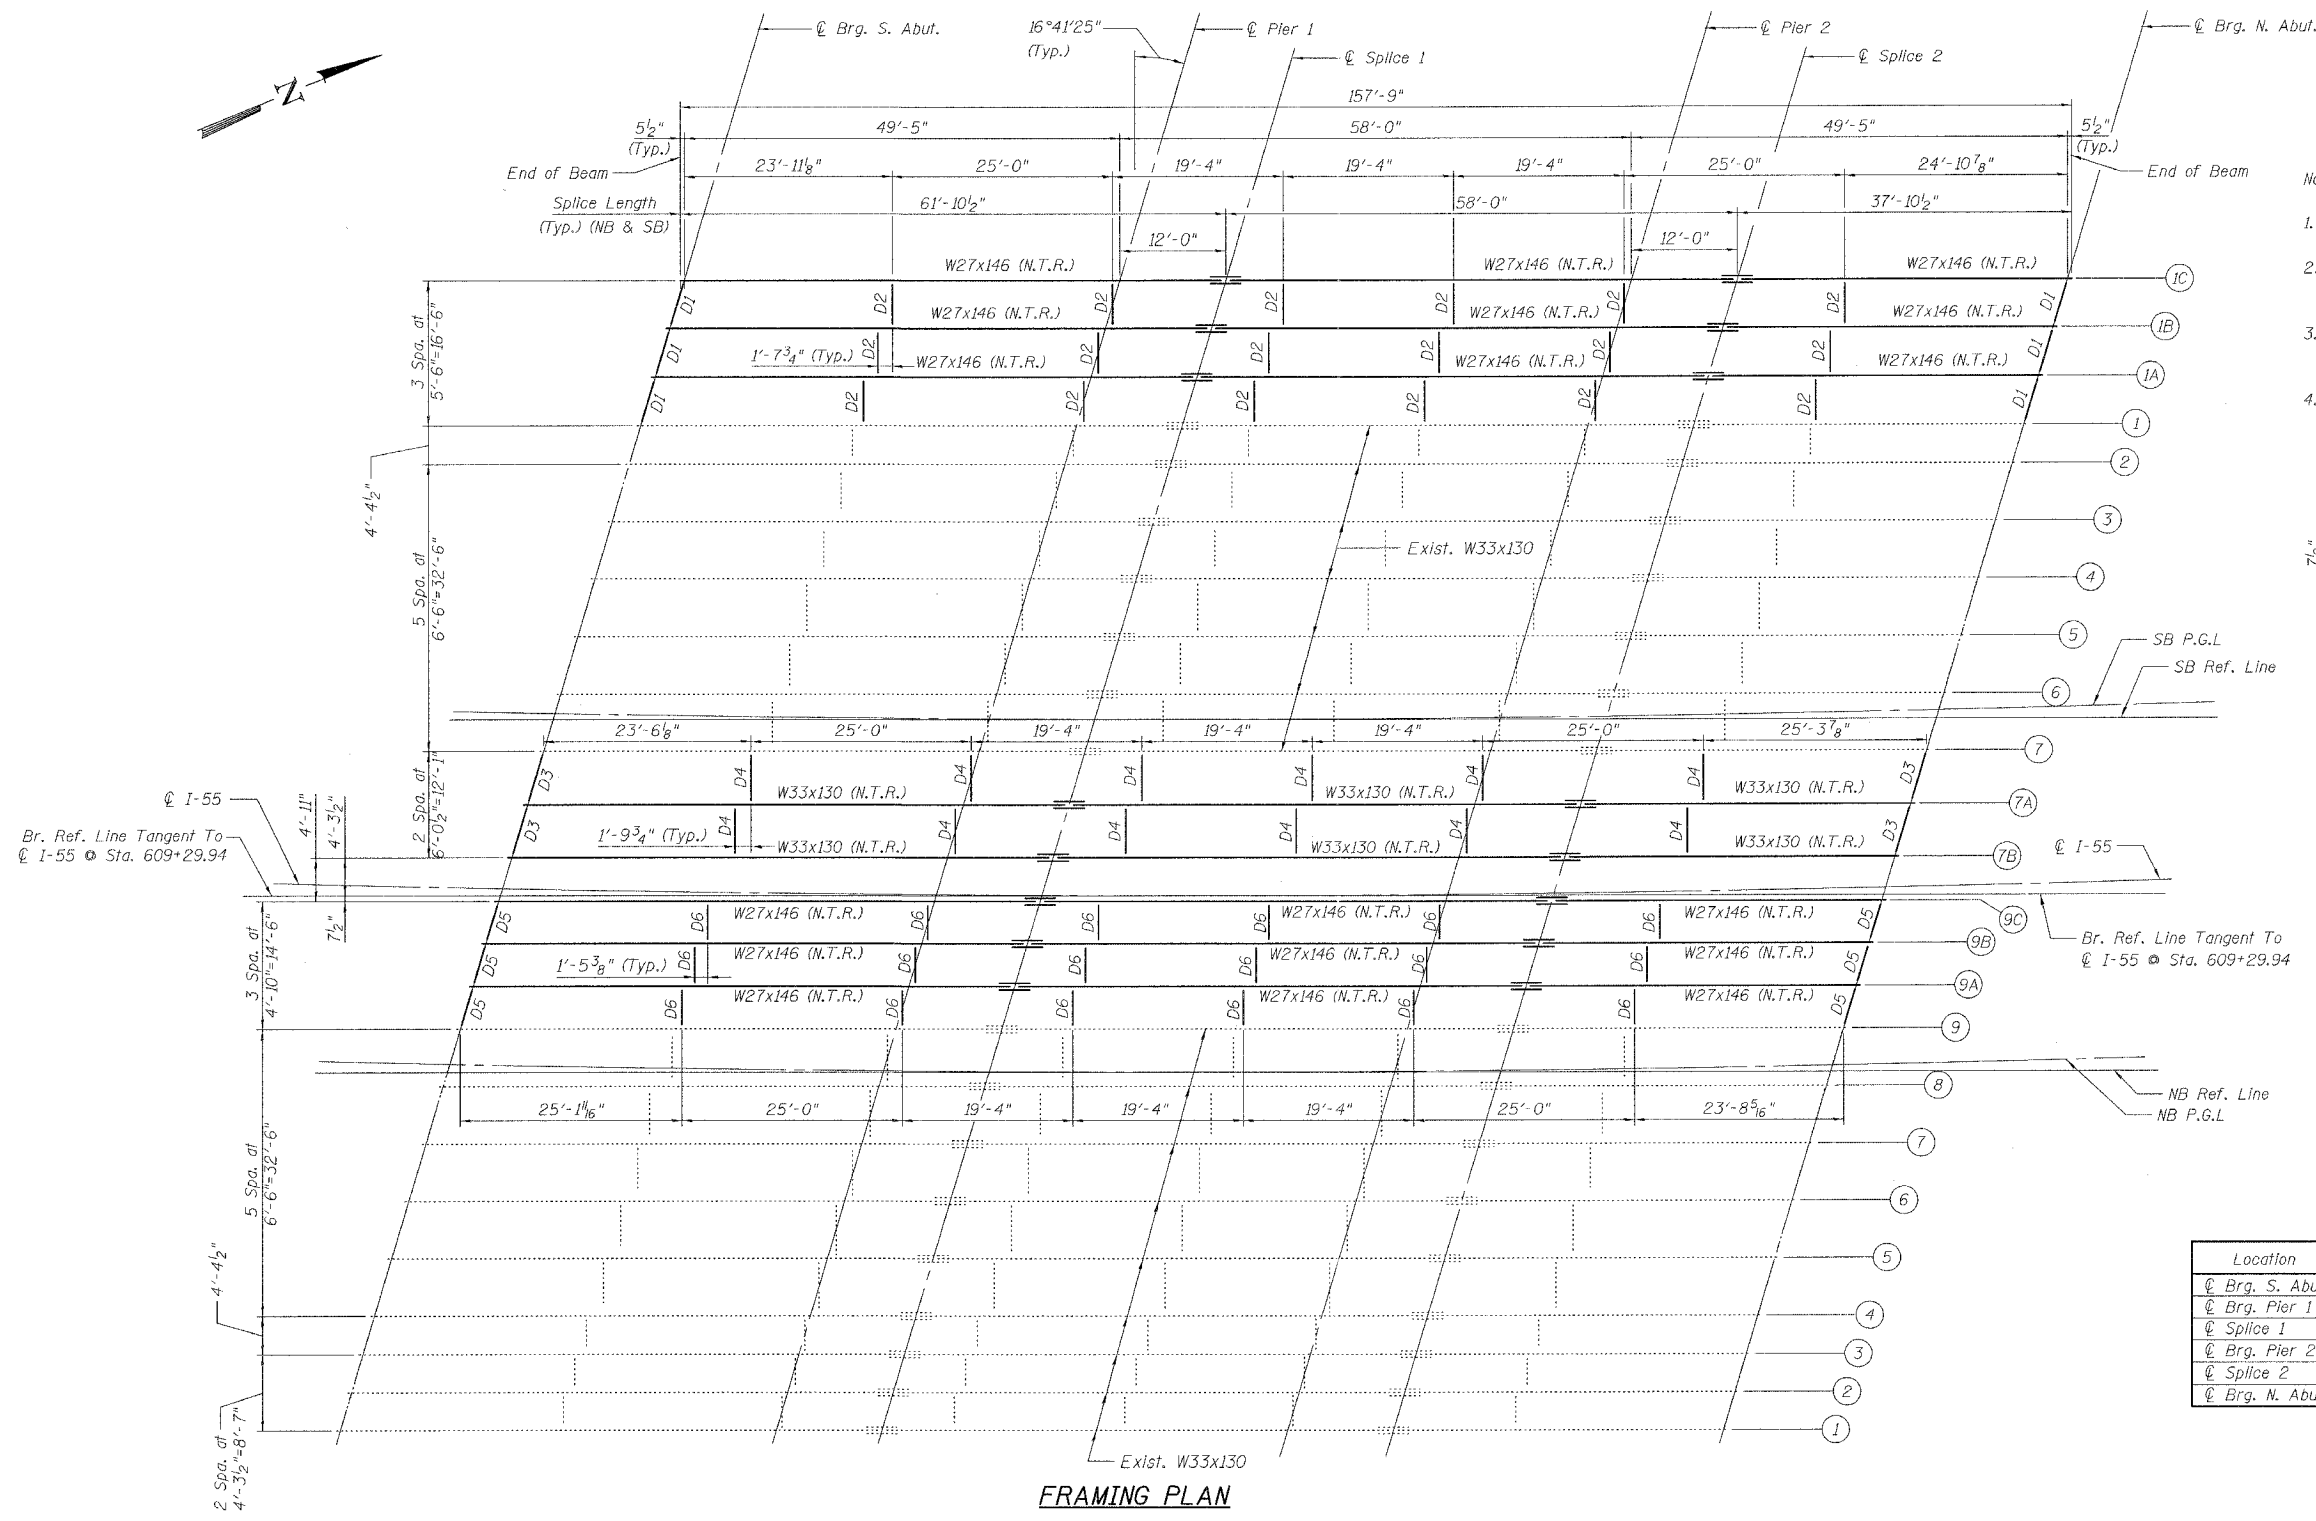



STATE OF ILLINOIS
DEPARTMENT OF TRANSPORTATION

ROUTE NO.	SECTION	COUNTY	SHEET	SHEET	SHEET NO. 17 44 SHEETS
FAI-55	**	WILL	505	314	
FED. AID DIST. NO. 7	ILLINOIS	FED. AID PROJECT			

** SECTION 2006-032 BY
CONTRACT NO. 60B86

 

- All plates except for fill plates shall conform to N.T.R.
- N.T.R. denotes members subject to the supplemental requirements for notch toughness (Zone 2).
- All work shall be performed after existing concrete has been removed.
- See Sheet Nos. 18 & 19 for Beam Elevations, Sections and Details.

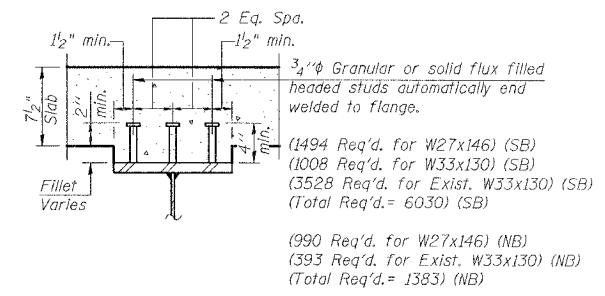

TOP OF BEAM ELEVATIONS (N.B.)
(FOR FABRICATION ONLY)

Location	Beam 9A	Beam 9B	Beam 9C
℄ Brg. S. Abut.	637.618	637.529	637.440
℄ Brg. Pier 1	637.786	637.695	637.604
℄ Splice 1	637.827	637.736	637.644
℄ Brg. Pier 2	637.949	637.856	637.762
℄ Splice 2	637.981	637.887	637.793
℄ Brg. N. Abut.	638.101	638.005	637.908

TOP OF BEAM ELEVATIONS (S.B.)
(FOR FABRICATION ONLY)

Location	Beam 1A	Beam 1B	Beam 1C	Beam 7A	Beam 7B
℄ Brg. S. Abut.	637.640	637.538	637.436	638.534	638.645
℄ Brg. Pier 1	637.777	637.673	637.568	638.668	638.782
℄ Splice 1	637.810	637.705	637.600	638.701	638.815
℄ Brg. Pier 2	637.899	637.792	637.684	638.813	638.931
℄ Splice 2	637.922	637.814	637.705	638.842	638.961
℄ Brg. N. Abut.	638.013	637.902	637.791	638.985	639.105

FRAMING PLAN

DESIGNED	J. ZUO
CHECKED	A. HAMMAD
DRAWN	Z. MORILLO
CHECKED	J. GRAINAWI

Date: 6/30/2006



FRAMING PLAN
I-55 OVER EJ&E R.R.
FAI ROUTE 55-SEC. 2006-032 BY
WILL COUNTY
STA. 609+29.37
STRUCTURE NO. 099-0018 (NB)
STRUCTURE NO. 099-0019 (SB)

6/30/2006 4:52:20 PM G:\10817\AStruct\Cadd\Pre-Final\I&E RRF\Final Bridge Contract\0206-60B86-000-000-017.dgn