




|                     |                                    |                  |              |           |
|---------------------|------------------------------------|------------------|--------------|-----------|
| F.A.I.              | SECTION                            | COUNTY           | TOTAL SHEETS | SHEET NO. |
| 94/90               | *                                  | COOK             | 565          | 292       |
| STA.                | TO STA.                            |                  |              |           |
| FED. ROAD DIST. NO. | ILLINOIS                           | FED. AID PROJECT |              |           |
| 62301               | *I2021-922 PT2 ETC 2324.6-1P) R-10 |                  |              |           |

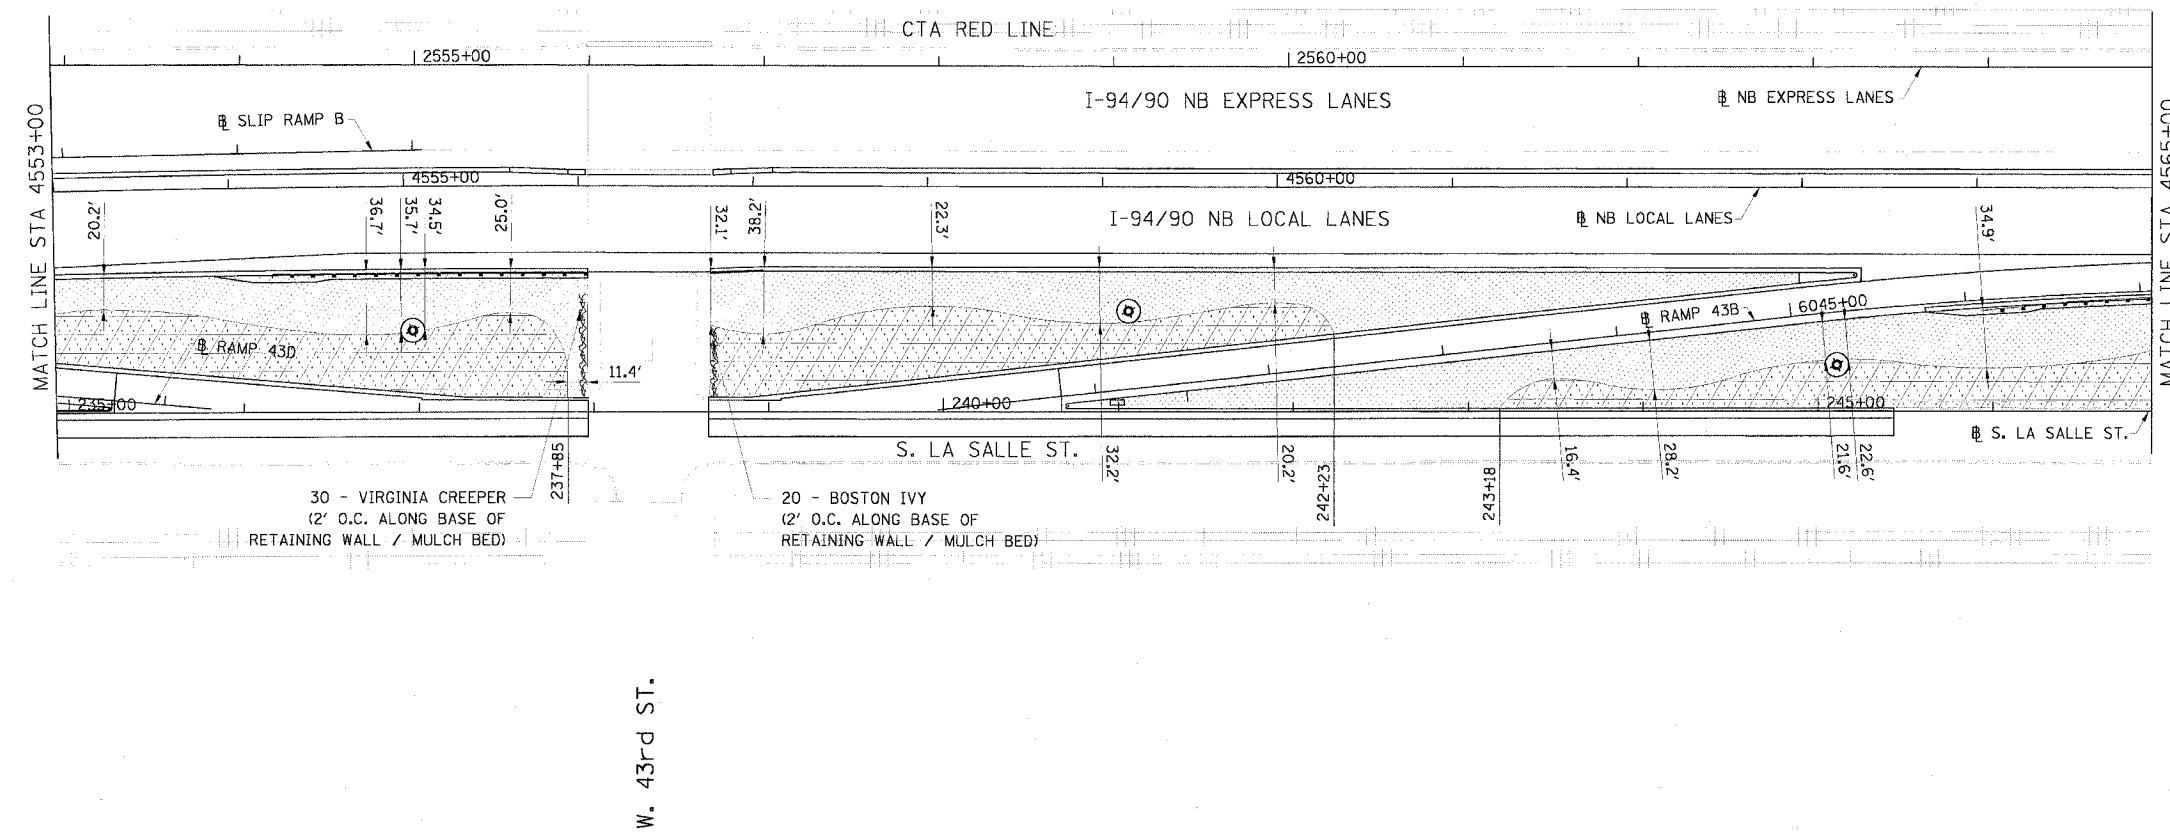

- LEGEND:
- TOPSOIL FURNISH AND PLACE, 4" SEEDING, CLASS 2A EROSION CONTROL BLANKET
  - TOPSOIL FURNISH AND PLACE, 12" COMPOST FURNISH AND PLACE, 6" SEEDING, CLASS 2A EROSION CONTROL BLANKET
  - TOPSOIL FURNISH AND PLACE, 12" COMPOST FURNISH AND PLACE, 6" SEEDING, CLASS 4 (MODIFIED) SEEDING, CLASS 5A (MODIFIED) EROSION CONTROL BLANKET
  - TOPSOIL FURNISH AND PLACE, 12" COMPOST FURNISH AND PLACE, 6" SEEDING, CLASS 4A (MODIFIED) SEEDING, CLASS 5 (MODIFIED) EROSION CONTROL BLANKET
  - PERENNIAL PLANTS, IVY OR SHRUBS TOPSOIL FURNISH AND PLACE, 12" COMPOST FURNISH AND PLACE, 6" EROSION CONTROL BLANKET
  - VINE

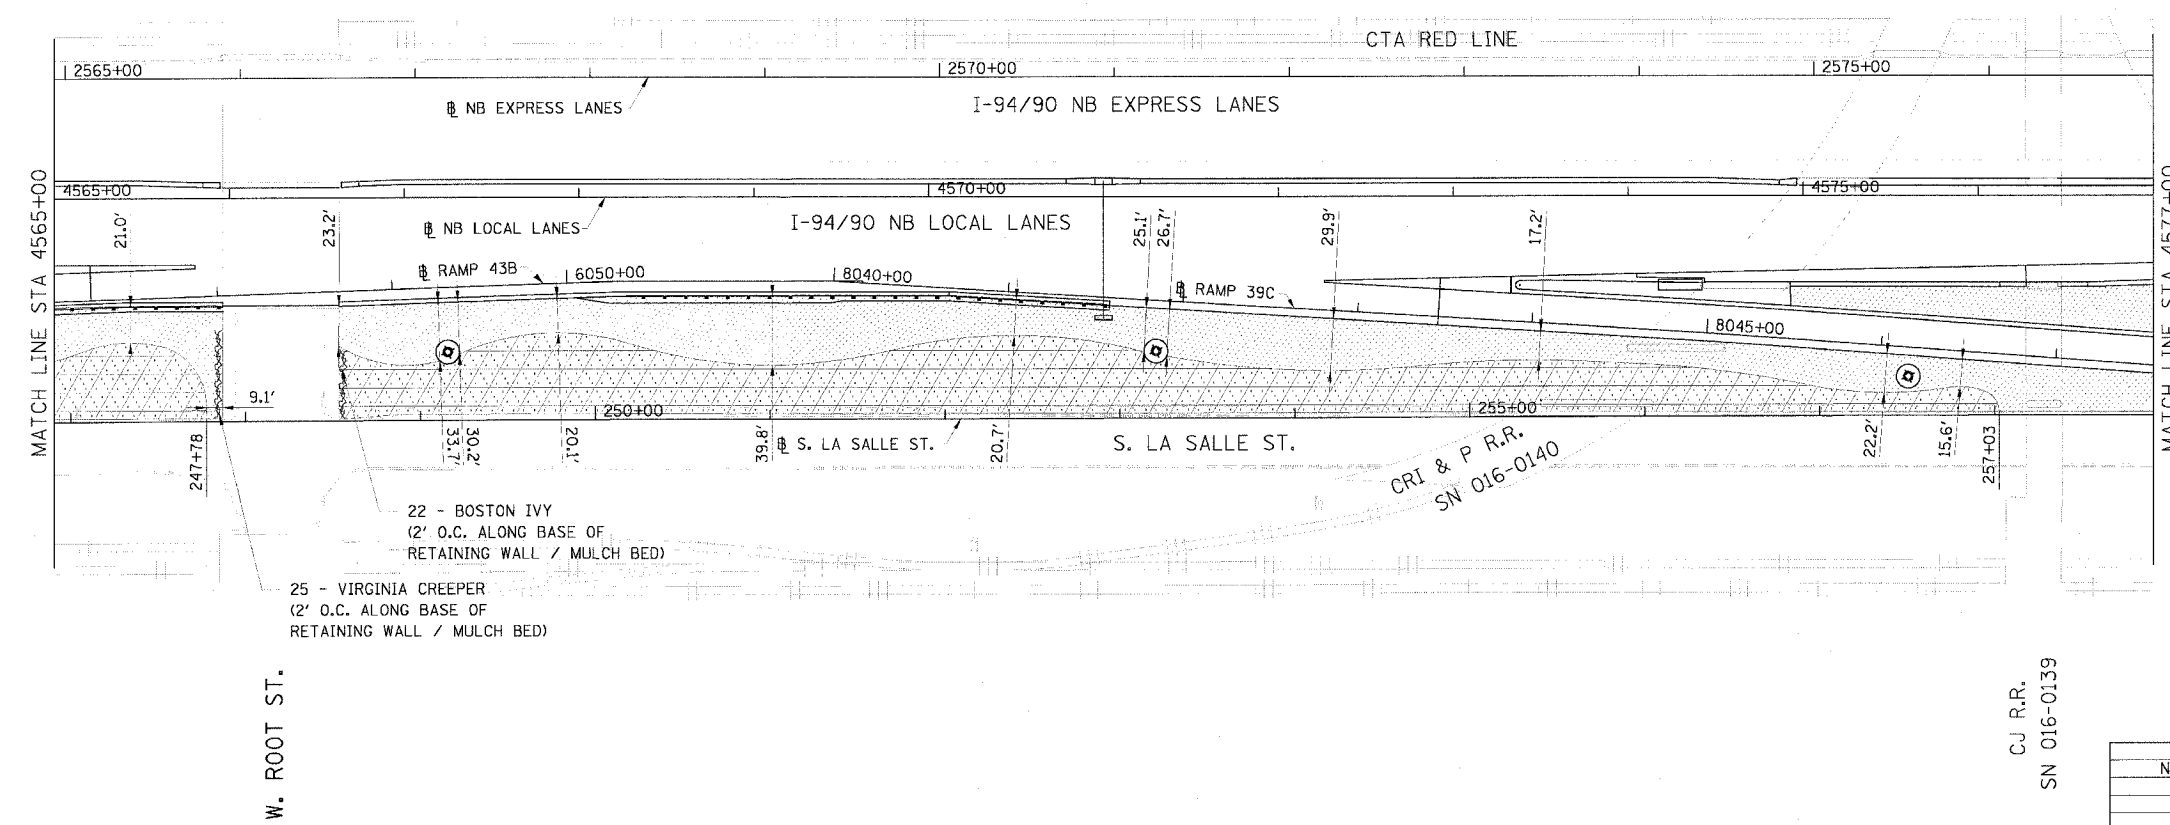

- LANDSCAPING NOTES:
1. THE CONTRACTOR SHALL TAKE ALL NECESSARY PRECAUTIONS FOR THE PROTECTION OF EXISTING PLANT MATERIAL THAT THE CONTRACT DOES NOT PROVIDE REMOVAL. THE PROTECTION OF EXISTING PLANT MATERIAL, AND THE REPAIR OR REPLACEMENT OF EXISTING PLANT MATERIAL DAMAGED BY THE CONTRACTOR SHALL BE DONE IN ACCORDANCE WITH THE REQUIREMENTS OF SECTION 201 OF THE STANDARD SPECIFICATIONS.
  2. THE SEEDING DATES FOR BARE EARTH SEEDING OF MIXTURE CLASS 2A SHALL BE FROM APRIL 1 TO JUNE 1 AND FROM AUGUST 15 TO SEPTEMBER 30. ALL SEEDING NOT SOWN ACCORDING TO THE SPECIFIED SEASONAL DATES SHALL REQUIRE PRIOR WRITTEN APPROVAL FROM THE ENGINEER. FAILURE TO SECURE SUCH APPROVAL SHALL RESULT IN THE REJECTION OF THE SEEDING AND REPLACEMENT BY THE CONTRACTOR AT HIS/HER EXPENSE.
  3. ALL SEEDING, CLASS 2A AREAS SHALL HAVE NITROGEN, PHOSPHORUS, AND POTASSIUM FERTILIZER NUTRIENTS APPLIED AT A RATE OF 90 LBS/ACRE EACH.
  4. THE DIMENSIONS SHOWN ON THE PLANS SHALL BE USED AS A GUIDE TO LAY OUT THE SPECIFIED RESTORATION AREAS.

 

| REVISIONS NAME | DATE |
|----------------|------|
|                |      |
|                |      |
ILLINOIS DEPARTMENT OF TRANSPORTATION  
 F.A.I. 94/90 (DAN RYAN EXPRESSWAY)  
 GARFIELD BLVD TO 31ST STREET (NB LOCAL LANES)

LANDSCAPING PLAN

SCALE: 1"=50'  
 DATE: June 9, 2006

DRAWN BY: RPS  
 CHECKED BY: RCH

**DLK**  
 Civic Design

The Fine Arts Building  
 410 South Michigan Avenue  
 Chicago, Illinois 60605  
 312.322.0911 fax 312.322.5324

CJ R.R.  
 SN 016-0139

LAN-05

A:\2006\94-90\94-90-LAN-05-292.dwg