

 
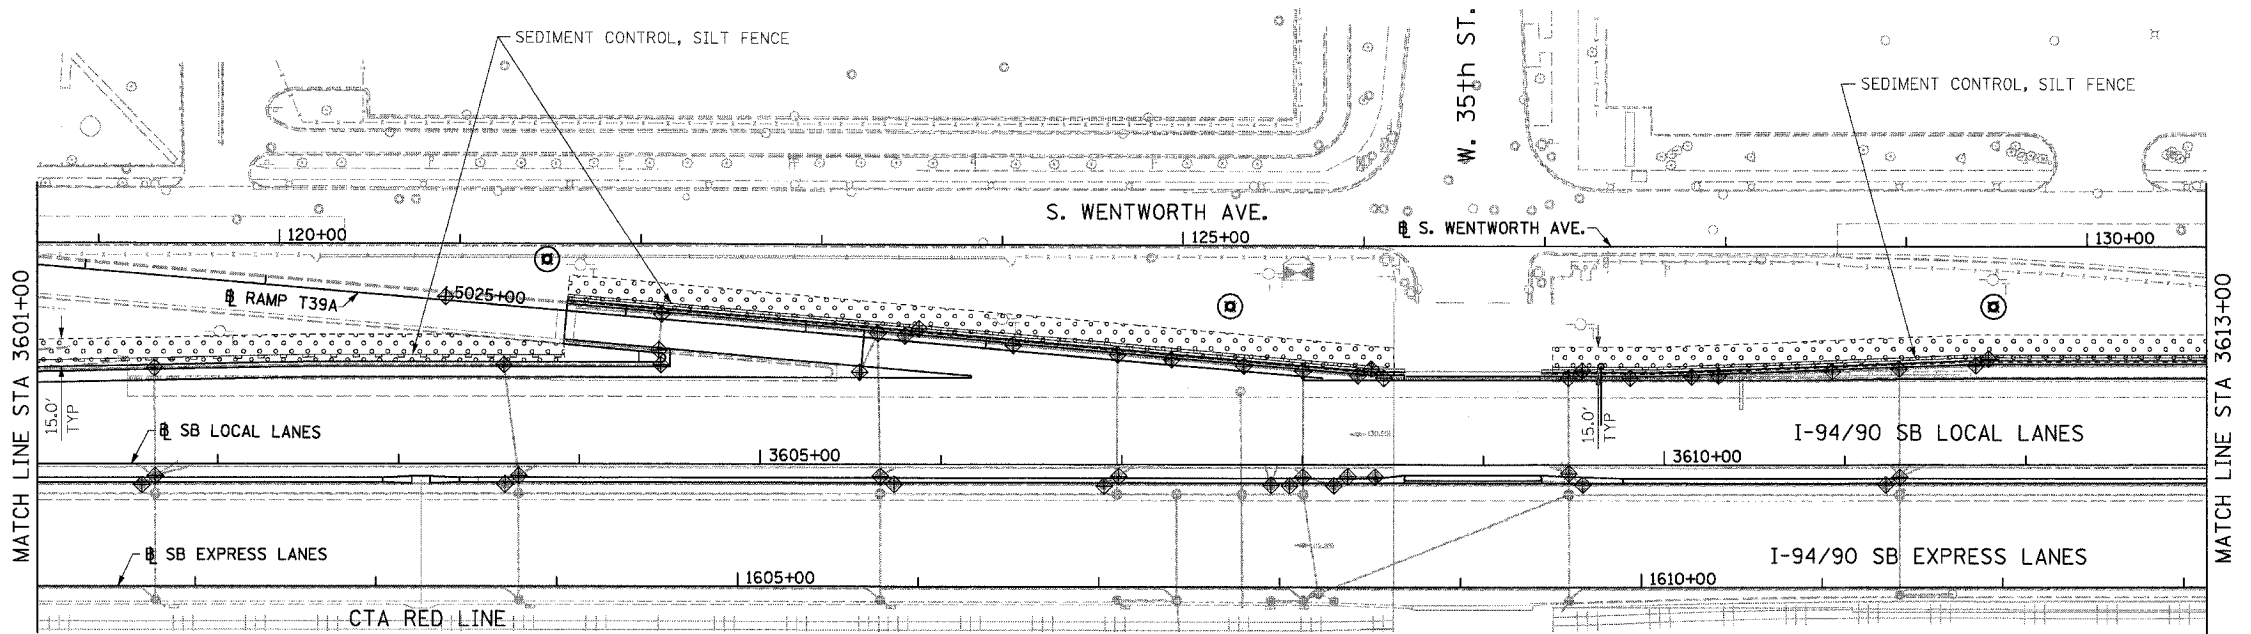
 


F.A.I.	SECTION	COUNTY	TOTAL SHEETS	SHEET NO.
94/90	*	COOK	588	132
STA.	TO STA.			
FED. ROAD DIST. NO.	ILLINOIS	FED. AID PROJECT		
62303	*(2021-922 PT2 ETC 2324.6-1P) R-11			

 

- LEGEND:**
- INLET FILTER
  - SEDIMENT CONTROL, SILT FENCE
  - TEMPORARY DITCH CHECKS
  - TEMPORARY EROSION CONTROL SEEDING

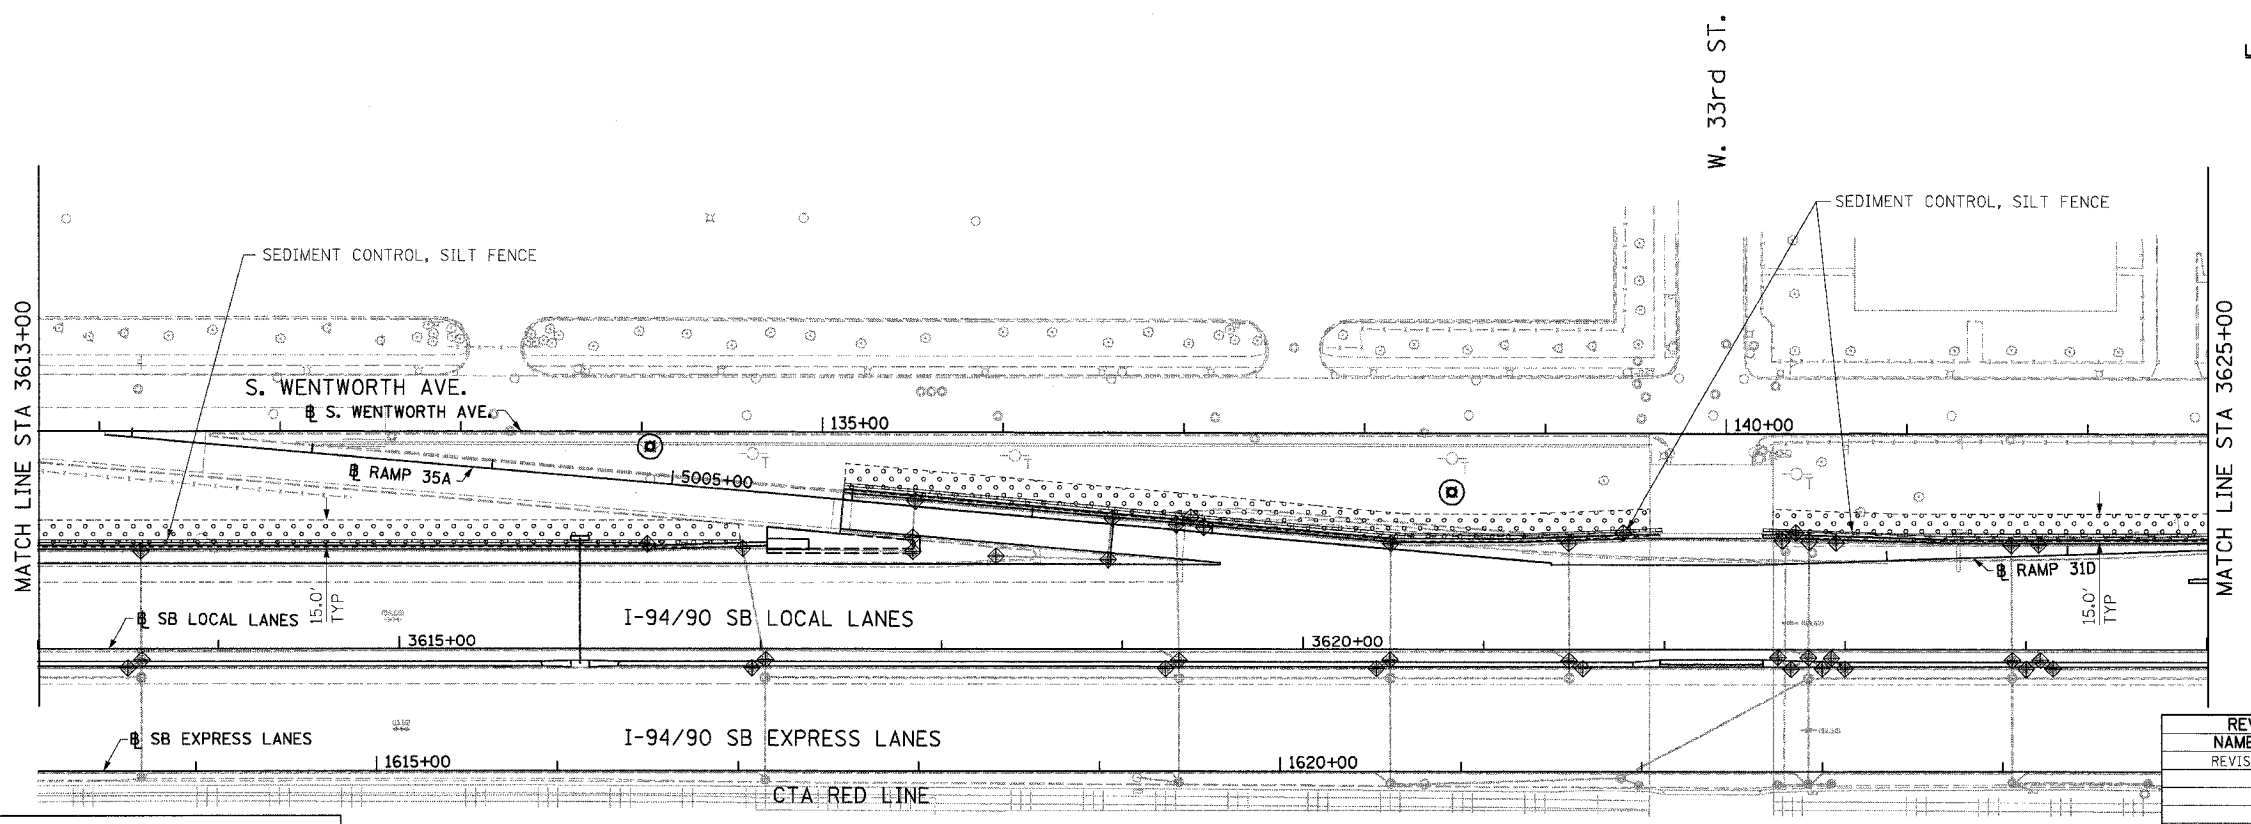

ERO-07

REVISIONS	
NAME	DATE
REVISED	6/23/06

ILLINOIS DEPARTMENT OF TRANSPORTATION  
 F.A.I. 94/90 (DAN RYAN EXPRESSWAY)  
 GARFIELD BLVD TO 31ST STREET (SB LOCAL LANES)  
 EROSION CONTROL PLAN

SCALE: 1"=50'  
 DATE: 06/09/06

DRAWN BY: RR  
 CHECKED BY: RS

BOWMAN, BARRETT & ASSOCIATES INC.  
 CONSULTING ENGINEERS  
 Chicago, Illinois  
 312.228.0100  
 www.bbainc.com

IN: 62303-0000-0001-SHEETS 588-132-0000 6/23/2006