




F.A.I. RTE.	SECTION	COUNTY	TOTAL SHEETS	SHEET NO.
90/94	*	COOK	588	164
STA. 3516+25		TO STA. 3521+00		
FED. ROAD DIST. NO. 1		ILLINOIS FED. AID PROJECT		
62303		• (2021-922 PT2 ETC 2324.6-IP) R-11		

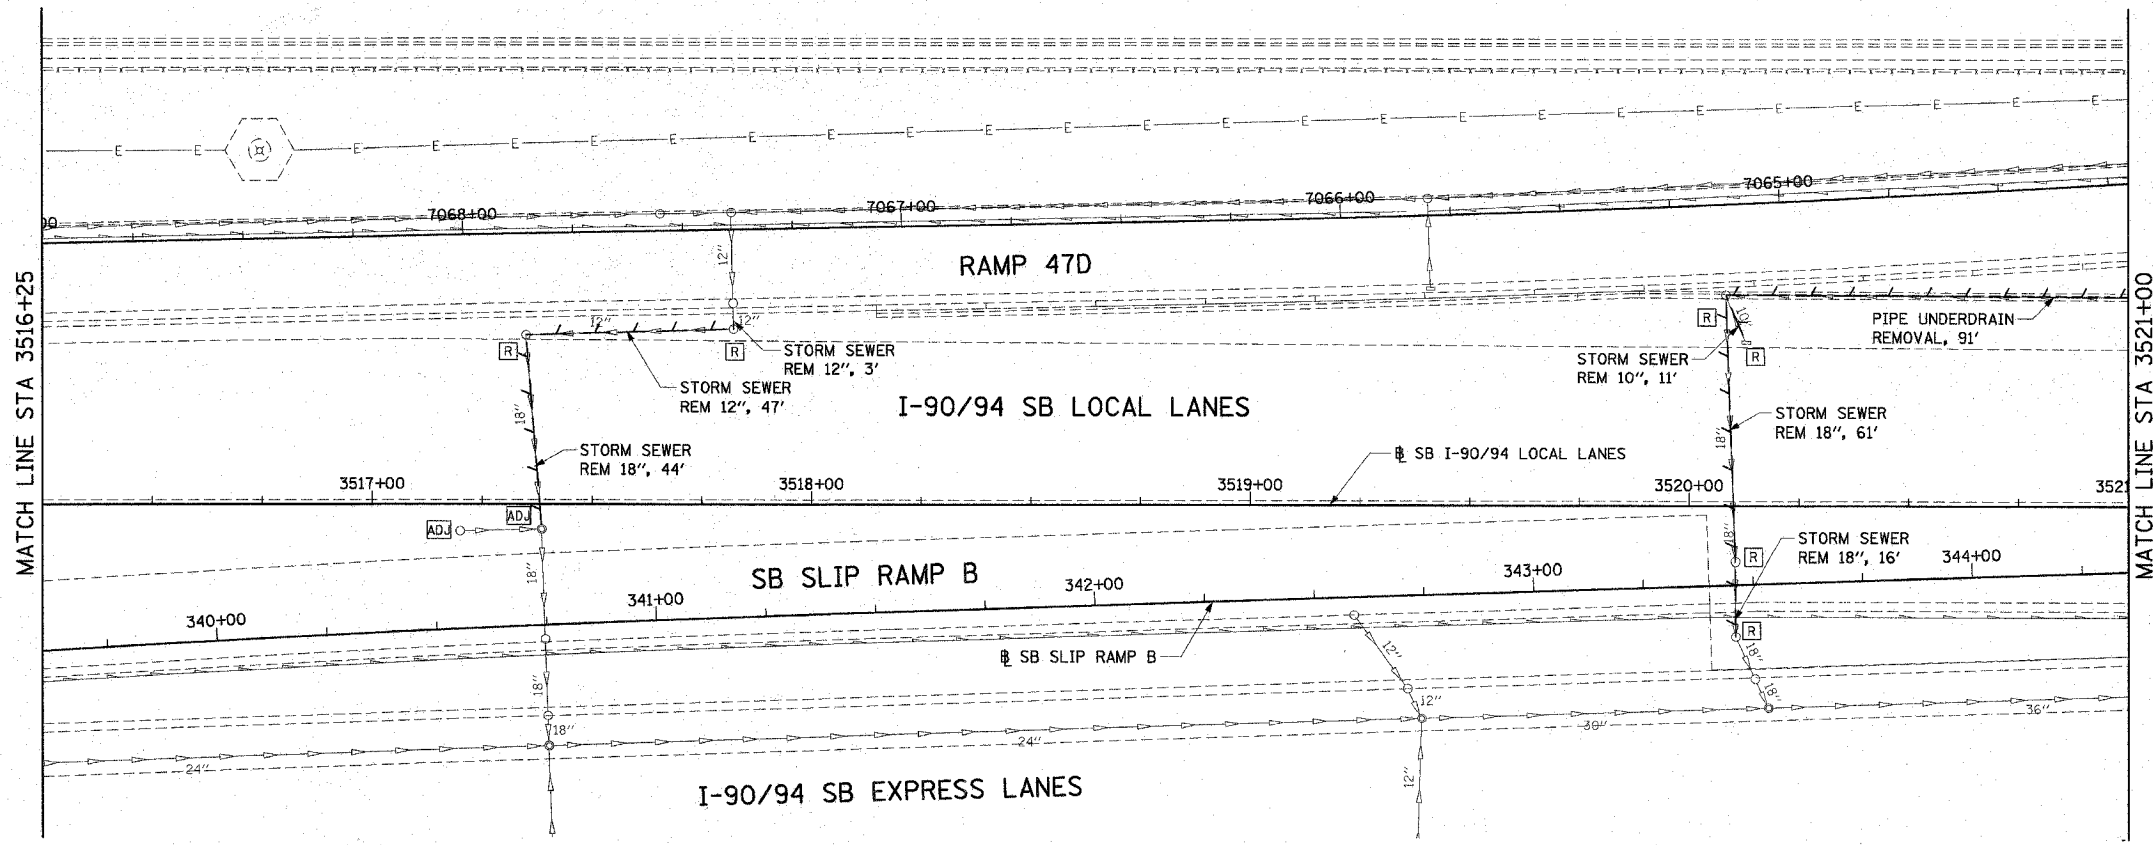

EXISTING CONDITIONS AND REMOVAL  
PROPOSED IMPROVEMENTS

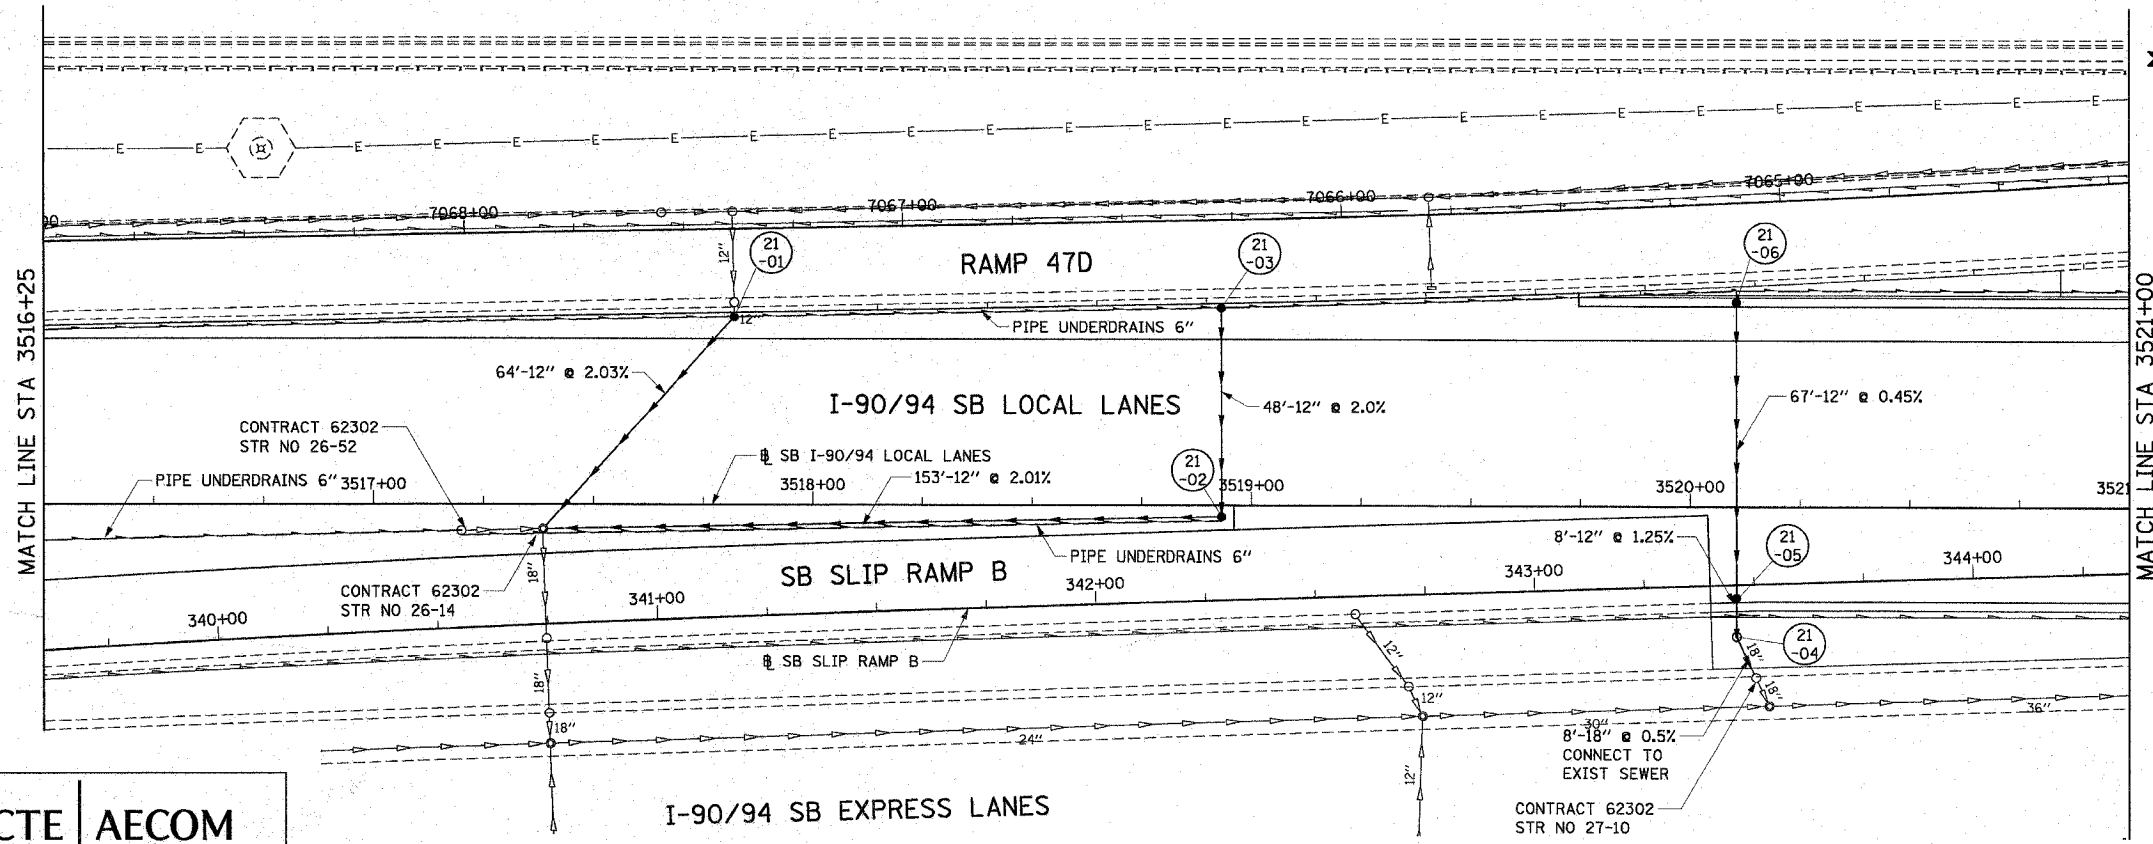

- NOTES:
- SEE DRAINAGE SCHEDULES FOR STRUCTURE, PIPE AND UNDERDRAIN INFORMATION.
  - THE LOCATION OF DRAINAGE STRUCTURES AND PIPES CONSTRUCTED IN PREVIOUS CONTRACTS IS BASED OFF OF CONTRACT PLAN DRAWINGS. THE CONTRACTOR MUST VERIFY LIMITS OF PREVIOUS CONSTRUCTION IN THE FIELD.

 

REVISIONS	
NAME	DATE

DU-21  
ILLINOIS DEPARTMENT OF TRANSPORTATION  
F.A.I. 90/94 (DAN RYAN EXPRESSWAY)  
GARFIELD BLVD TO 31ST STREET (SB LOCAL LANES)  
**DRAINAGE AND UTILITY PLANS**  
SCALE: 1"=20'  
DATE: June 9, 2006  
DRAWN BY: MDD  
CHECKED BY: MS

CTE | AECOM

P:\04066\04066-118-cnts 18 & 19-s\18\18-19\18-19.dwg 06/07/2006 04:43:30 PW