
 


F.A.P. RTE.	SECTION	COUNTY	TOTAL SHEETS	SHEET NO.
VAR	**	***	9	6
STA.	TO STA.			
FED. ROAD DIST. NO.	ILLINOIS	FED. AID PROJECT		


** DIST 8 DEEP WELLS 2007-1
 *** MADISON & ST. CLAIR

PLAN	DATE
NO.	
BY	
REVISIONS	
NOTED	
ALIGNED	
CHECKED	
DATE	

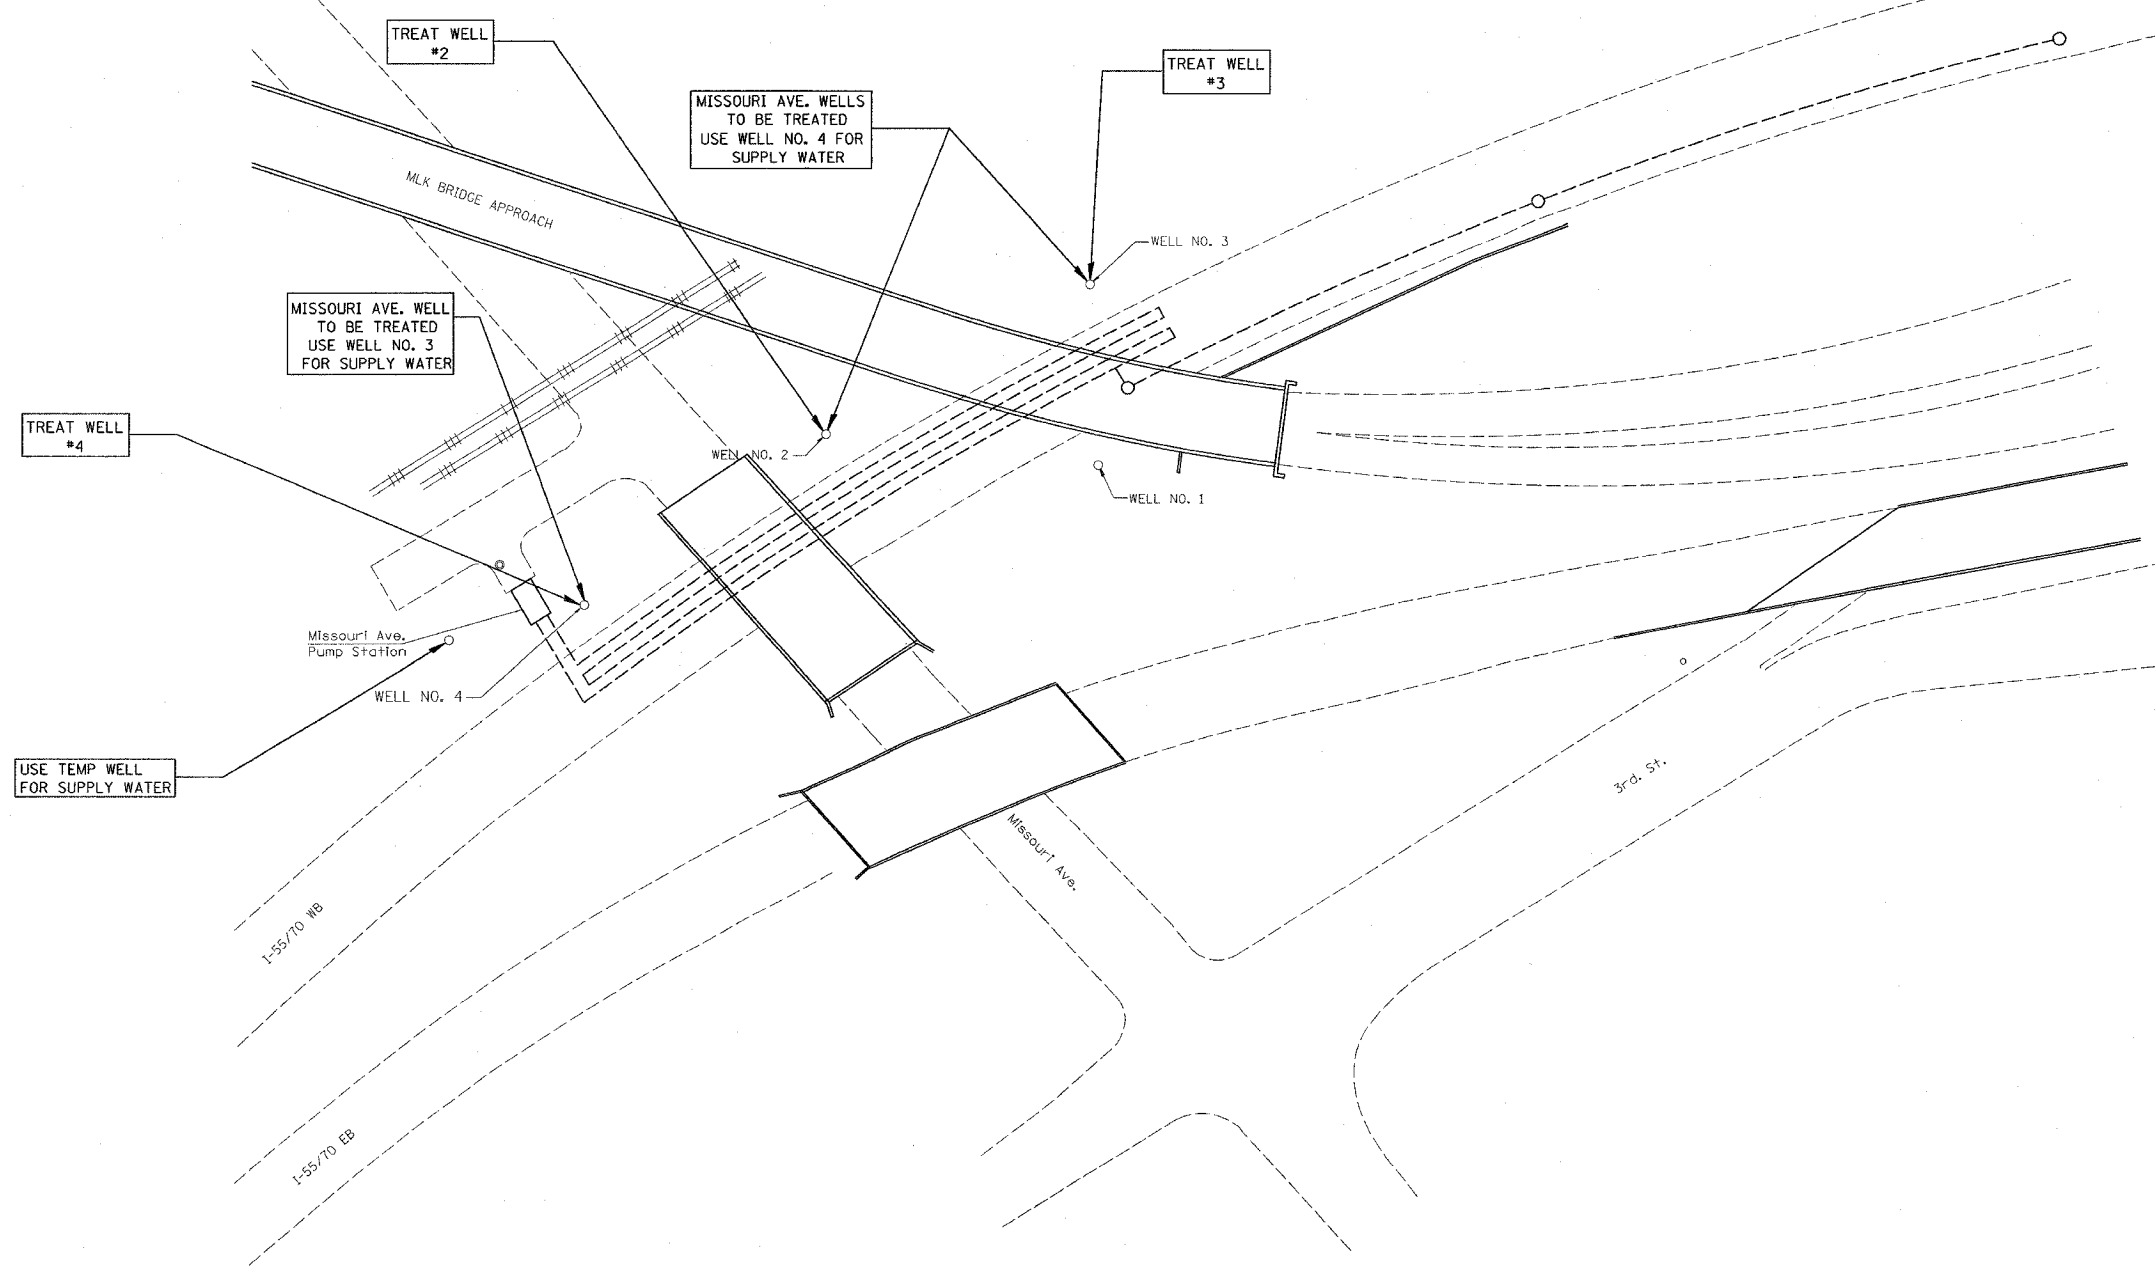

LOCATION	ADDITIONAL TREATMENT NO.1	ADDITIONAL TREATMENT NO. 2	WELL CHEMICAL TREATMENT	WELL CHEMICAL TREATMENT SPECIAL	BORE BLAST TREATMENT
WELL #2	X	X	X		
WELL #3	X	X			X
WELL #4	X	X		X	

- NOTES: 1. WELL CHEMICAL TREATMENT SPECIAL, SHALL BE USED AT MISSOURI AVE, WELL NO. 4.
 2. WELL NO. 3 SHALL BE TREATED FIRST AT THE MISSOURI AVE. SITE.

 

REVISIONS	
NAME	DATE

ILLINOIS DEPARTMENT OF TRANSPORTATION
LOCATION 3 SITE PLAN
MISSOURI AVENUE WELLS
 VARIOUS ROUTES
 DISTRICT 8 DEEP WELLS 2007-1
 MADISON & ST. CLAIR COUNTY
 DRAWN BY:
 PLOT DATE: *DATE-TIME*

DATE: *DATE-TIME*
 REF. *REF.*
 REF.