



FAU	SECTION	COUNTY	TOTAL SHEETS	SHEET NO.
2647	99-00142-07-WR	LAKE	256	55
CONTRACT NO: 83815				
FED. ROAD DIST. NO. 1 ILLINOIS FED. AID PROJECT				

**PINE MEADOWS GOLF COURSE**

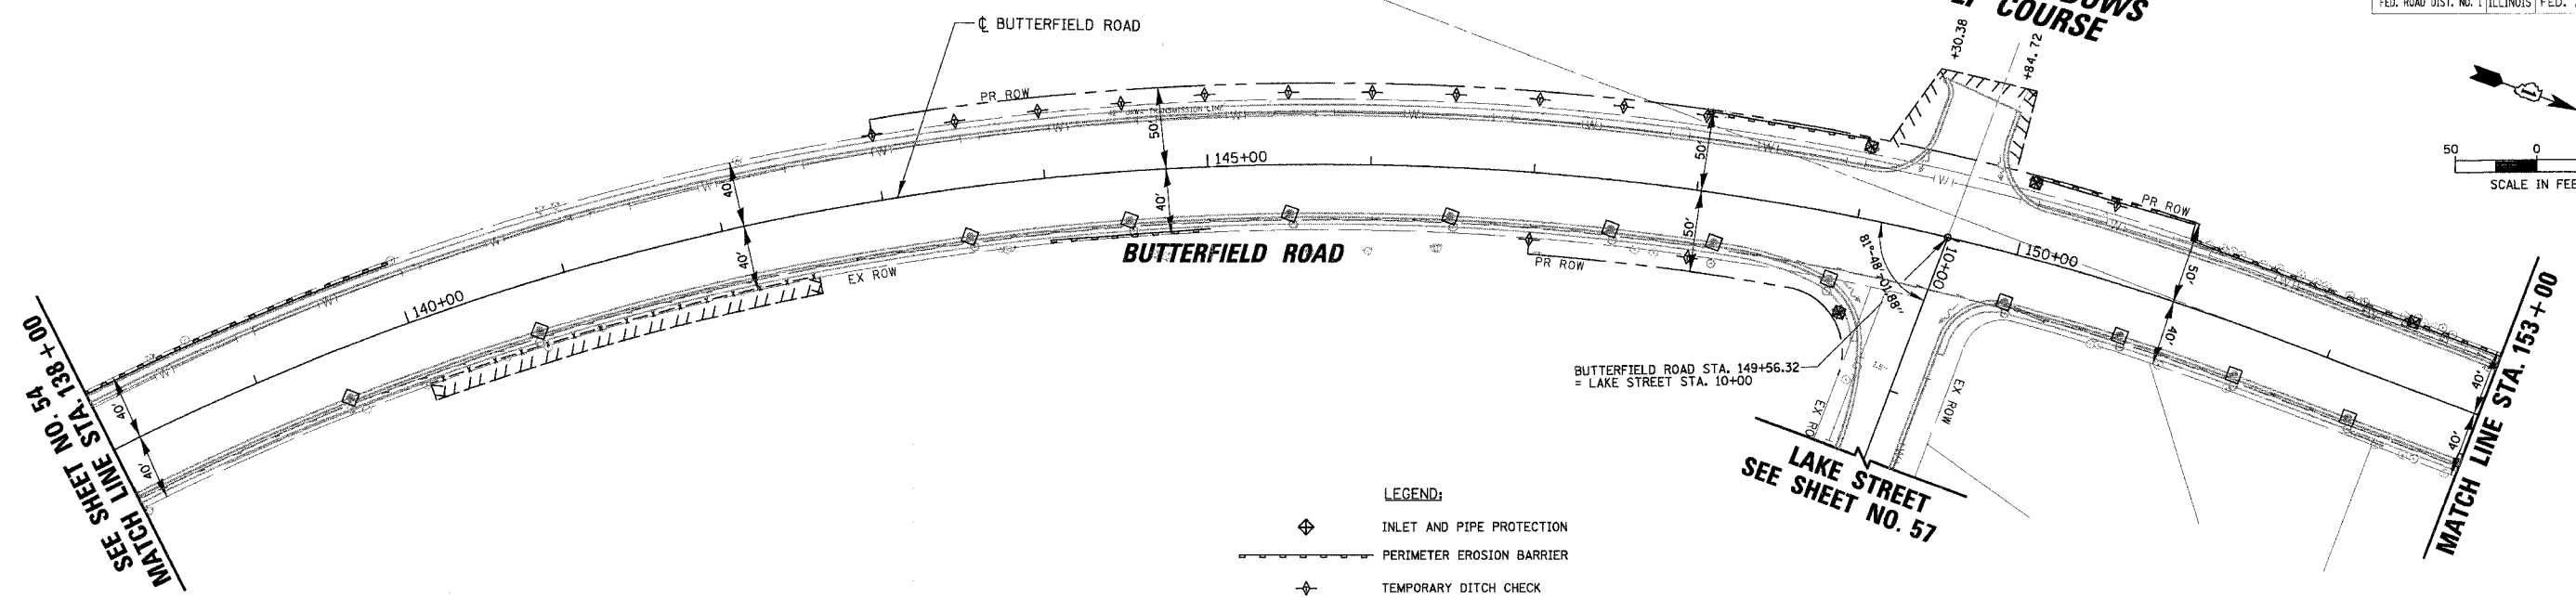

- LEGEND:**
- INLET AND PIPE PROTECTION
  - PERIMETER EROSION BARRIER
  - TEMPORARY DITCH CHECK
  - INLET FILTER
  - EROSION CONTROL BLANKET

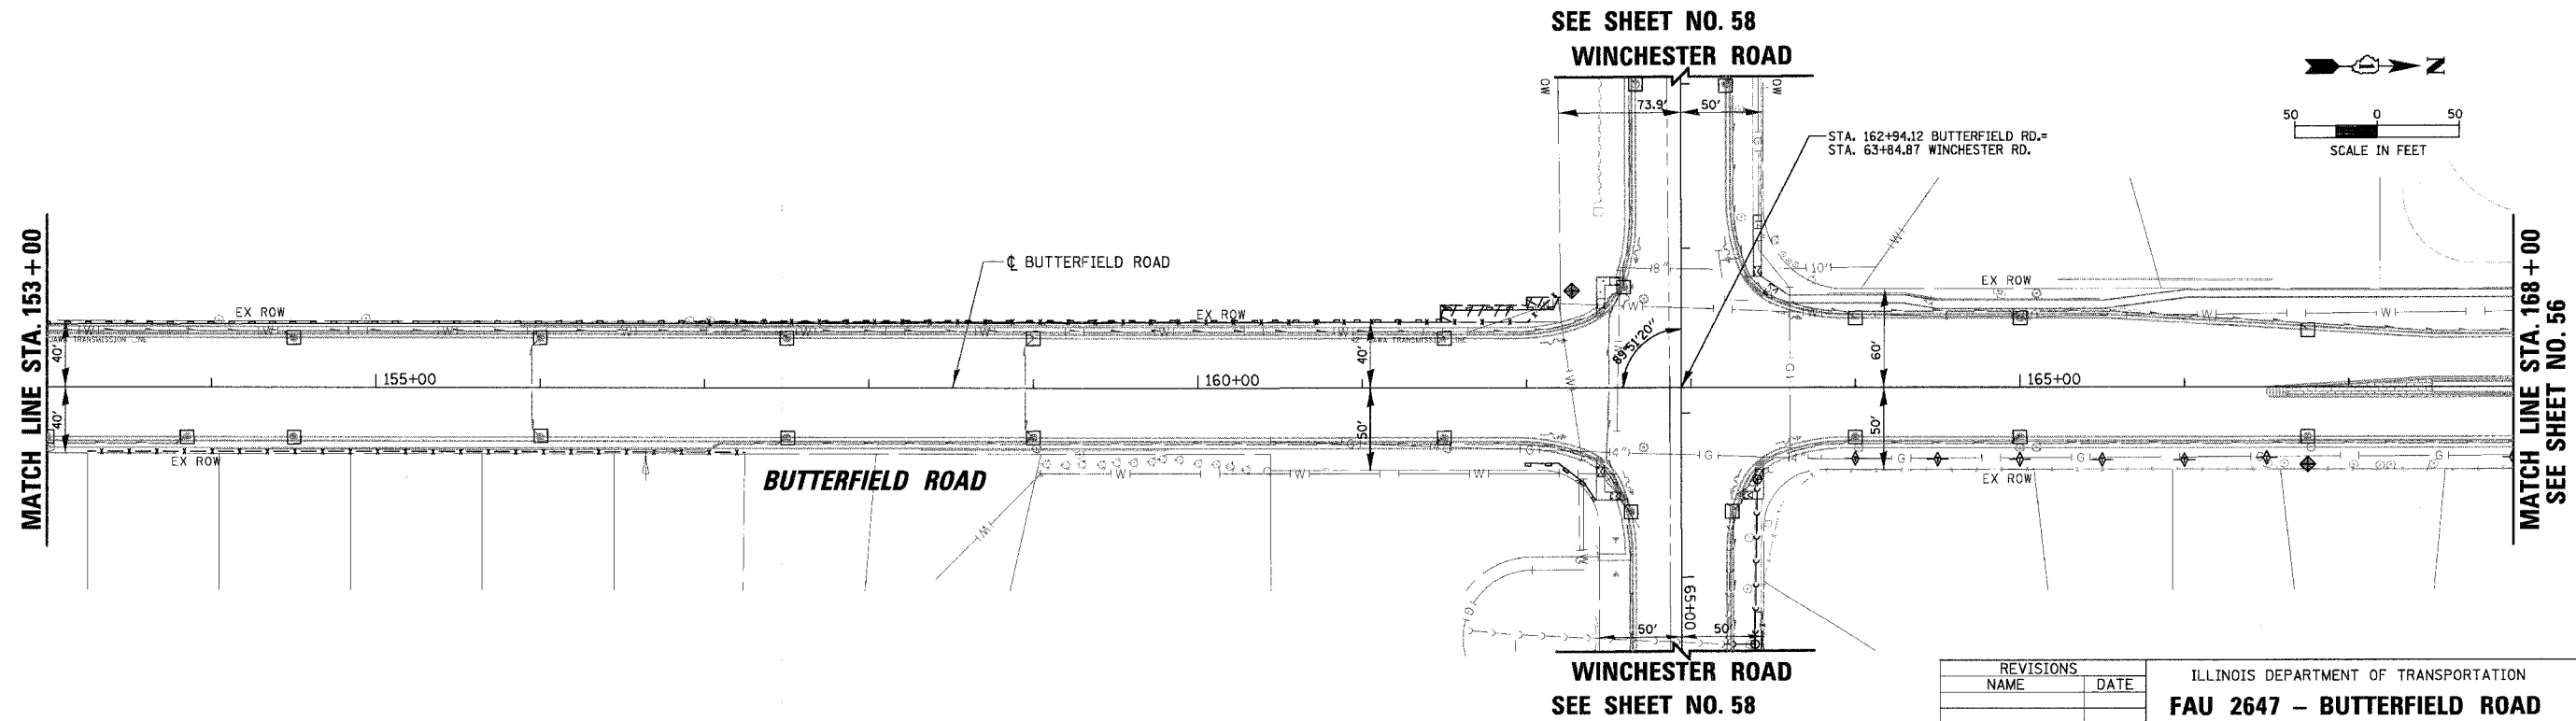

REVISIONS	
NAME	DATE

ILLINOIS DEPARTMENT OF TRANSPORTATION  
**FAU 2647 - BUTTERFIELD ROAD**  
**EROSION CONTROL PLAN**  
**BUTTERFIELD ROAD**  
**STA. 138 + 00 TO STA. 168 + 00**  
 SCALE: 1:50 DRAWN BY: PMM  
 DATE: 12/2/2005 CHECKED BY: BLL

1:50  
 12/2/2005  
 N:\LIBERTYVILLE\99-389\CIVIL\99389.TBL  
 N:\LIBERTYVILLE\99-389\CIVIL\99389\_02.dcp