


MATCH LINE STA. 138 + 00
SEE SHEET NO. 61

SEE SHEET NO. 59
MATCH LINE STA. 124 + 00

STR NO.	STATION	OFFSET	STRUCTURE TYPE	RIM	N INV	NE INV	E INV	SE INV	S INV	SW INV	W INV	NW INV
S200	124+00.00	30' RT	RD CB 4 DIA T24F&G	709.57	-	705.13	-	-	-	-	705.23	-
S201	124+00.00	30' LT	INLETS TA T24F&G	709.57	-	-	-	-	-	-	-	-
S202	126+48.00	36.5' RT	MAN TA 4 DIA T1F CL	715.02	-	-	710.10	-	-	-	710.20	710.20
S203	126+50.00	30' RT	CB TA 4 DIA T24F&G	714.81	-	-	710.23	-	-	-	710.33	-
S204	126+50.00	30' LT	INLETS TA T24F&G	714.81	-	-	710.90	-	-	-	-	-
S205	NOT USED											
S206	129+00.00	30' RT	RD CB 4 DIA T24F&G	720.26	-	-	715.30	-	-	-	715.53	715.40
S207	129+00.00	30' LT	INLETS TA T24F&G	720.26	-	-	716.26	-	-	-	-	-
S208	130+00.00	30' RT	CB TA 4 DIA T24F&G	722.82	-	-	-	-	-	717.20	-	-
S209	130+00.00	36.5' LT	MAN TA 4 DIA T1F CL	722.89	-	717.60	-	-	-	-	717.60	-
S210	130+00.00	98' LT	PRC FLAR END SEC 12	717.00	-	718.00	-	-	-	-	-	-
S211	130+00.00	56.5' LT	MAN TA 6 DIA T1F CL RES	724.00	-	717.80	-	-	-	-	717.80	-
S212	131+50.00	30' RT	RD CB 4 DIA T24F&G	725.71	721.63	-	-	-	-	-	-	-
S213	131+50.00	30' LT	RD CB 4 DIA T24F&G	725.71	-	-	-	-	721.55	721.55	-	721.98
S214	131+60.00	36.5' RT	RD MAN 5 DIA T1F CL	726.18	-	-	-	-	-	-	721.55	721.55
S215	131+60.00	36.5' LT	RD MAN 4 DIA T1F CL	726.18	-	721.20	-	721.50	-	721.20	-	-
S216	131+60.00	64' LT	PRC FLAR END SEC 18	722.00	-	721.00	-	-	-	-	-	-
S217	133+98.00	36.5' RT	RD MAN 4 DIA T1F CL	731.55	-	-	-	-	-	-	726.40	726.53
S218	134+00.00	30' RT	CB TC 4 DIA T24F&G	731.34	-	-	726.43	-	-	-	726.43	-
S219	134+00.00	30' LT	INLETS TA T24F&G	731.34	-	-	727.34	-	-	-	732.10	-
S220	136+48.00	36.5' RT	RD MAN 4 DIA T1F CL	737.45	-	-	731.52	-	-	-	731.98	731.82
S221	136+50.00	30' RT	CB TA 4 DIA T24F&G	737.25	-	-	732.01	-	-	-	732.10	-
S222	136+50.00	30' LT	RD CB 4 DIA T24F&G	737.25	-	-	732.67	-	732.67	-	-	-
S223	137+98.00	36.5' RT	RD MAN 4 DIA T1F CL	740.59	-	-	736.00	-	-	-	736.00	736.08
S224	132+77.24	36.61' RT	RD MAN 4 DIA T1F CL	729.04	-	-	727.34	-	-	727.11	-	723.81
S225	136+07.55	37.23' LT	CB TC T6G	736.81	734.72	-	-	-	-	-	734.82	-


STR NO.	DEPTH	UTILITY
S213	0.5	JAWA

EXISTING CONDITIONS

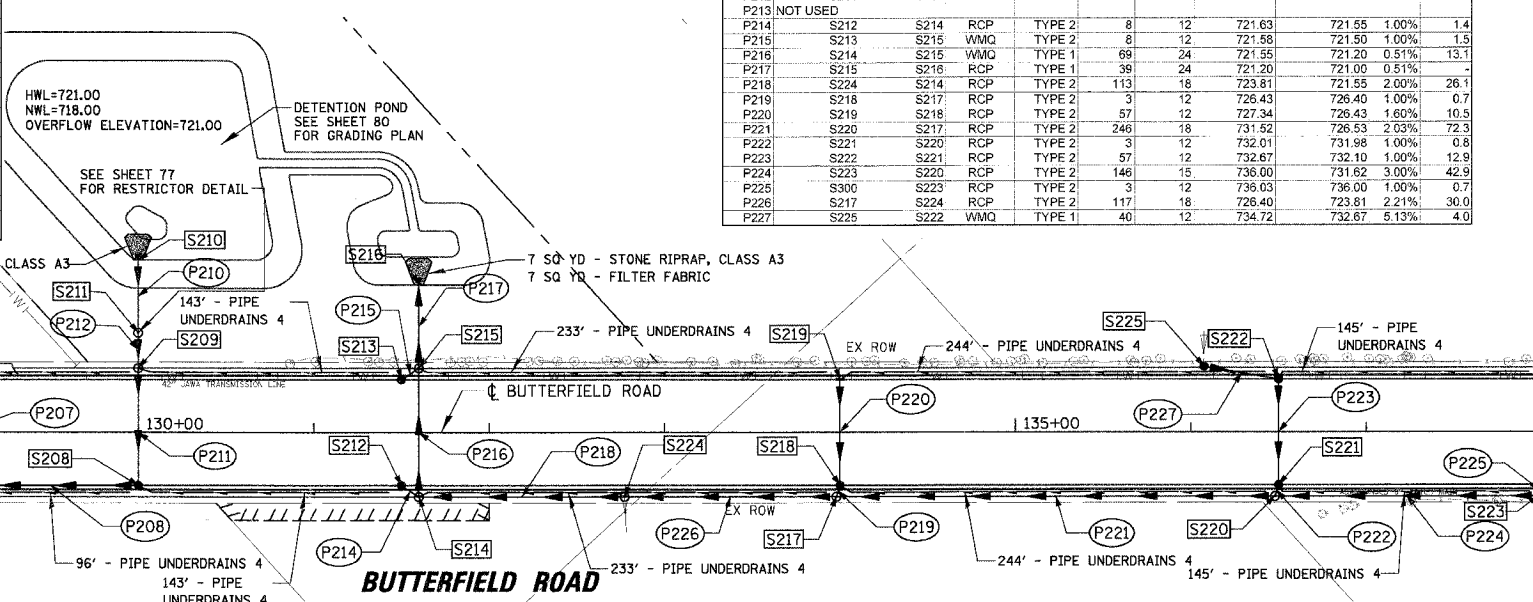

- LEGEND
- [R] REMOVAL
 - [RI] REMOVAL, BY OTHERS
 - [A] ADJUST
 - [AI] ADJUST, BY OTHERS
 - [AB] ABANDON

NOTE: SEE SHEETS 75 TO 76 FOR DETAILS OF PROPOSED WATER MAIN AND APURTANENCES.

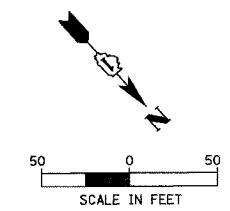

MATCH LINE STA. 138 + 00
SEE SHEET NO. 61

SEE SHEET NO. 59
MATCH LINE STA. 124 + 00

PROPOSED CONDITIONS

NAME	DATE

ILLINOIS DEPARTMENT OF TRANSPORTATION
FAU 2647 - BUTTERFIELD ROAD
UTILITY AND DRAINAGE PLAN
BUTTERFIELD ROAD
STA. 124 + 00 TO STA. 138 + 00
 SCALE: 1:50
 DATE: 12/2/2005
 DRAWN BY: ELA
 CHECKED BY: BLL