
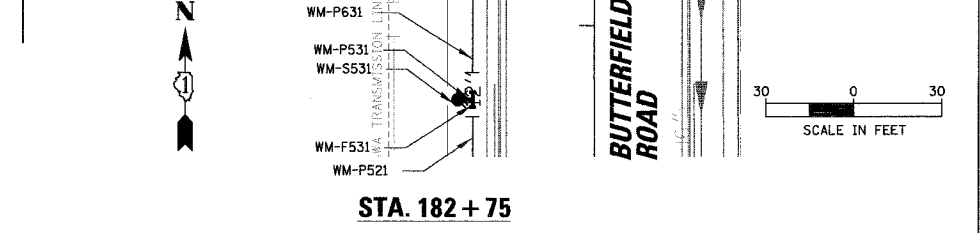
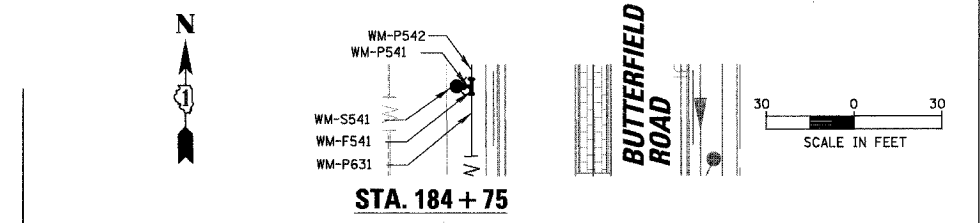
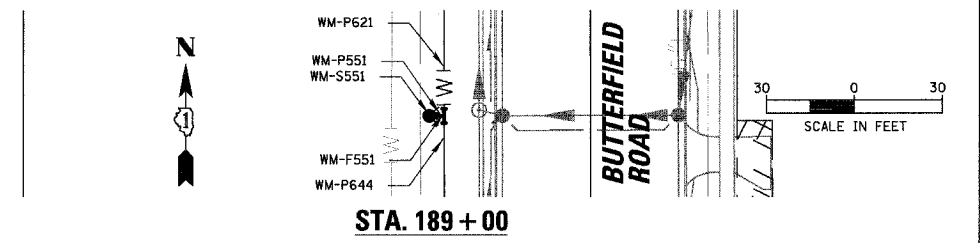
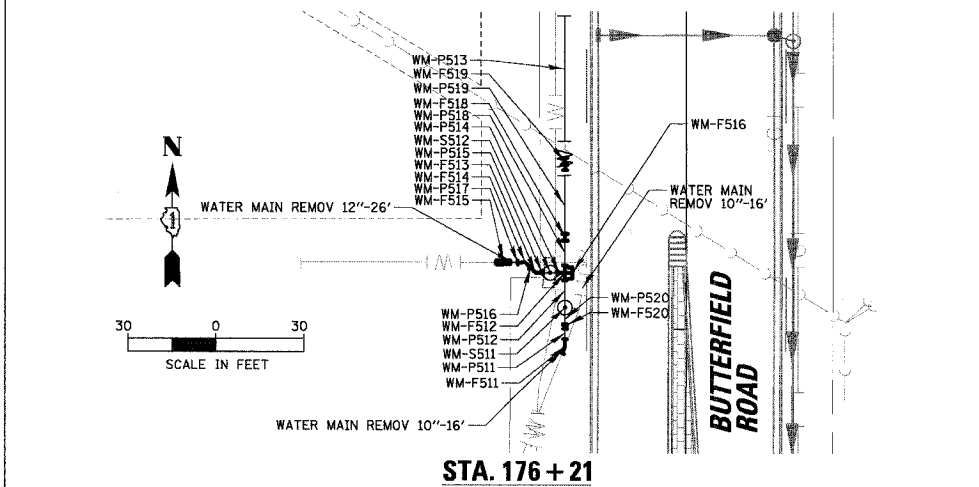
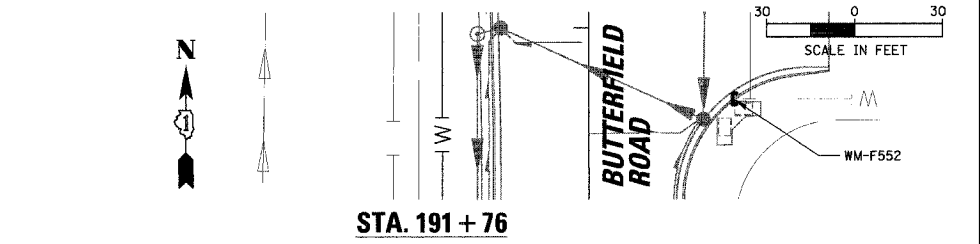
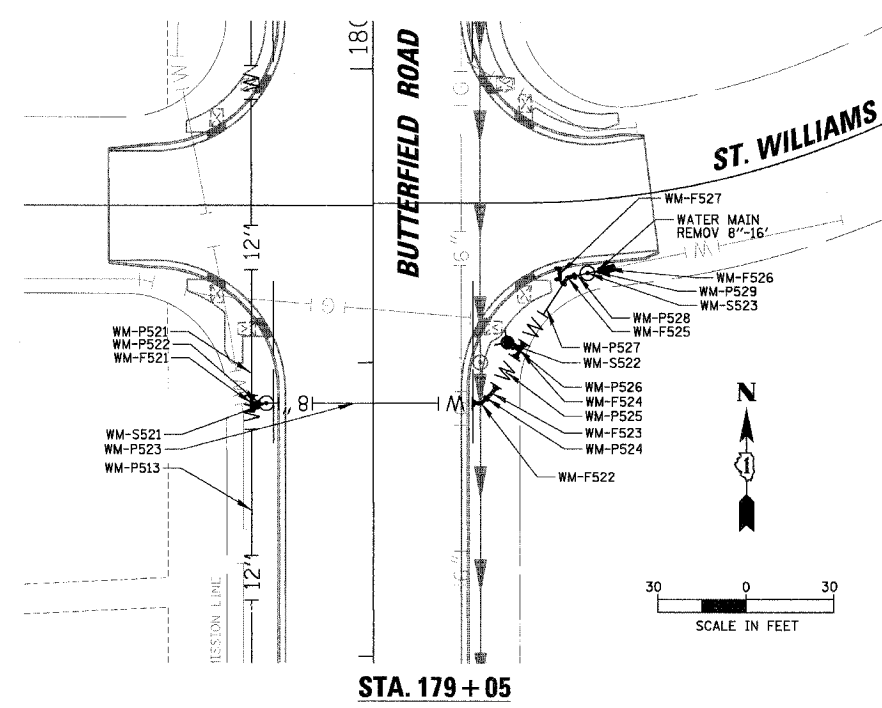
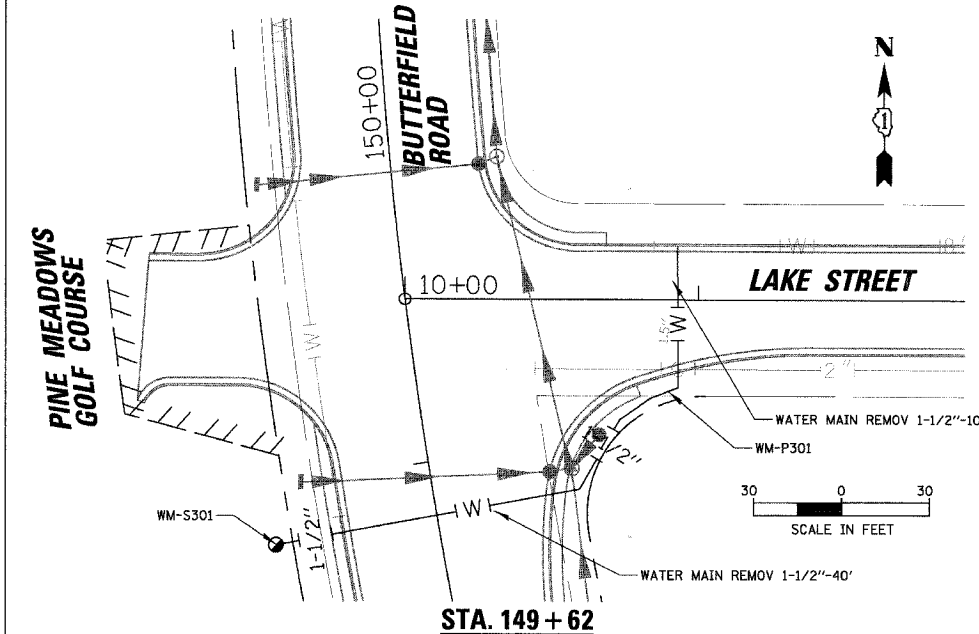
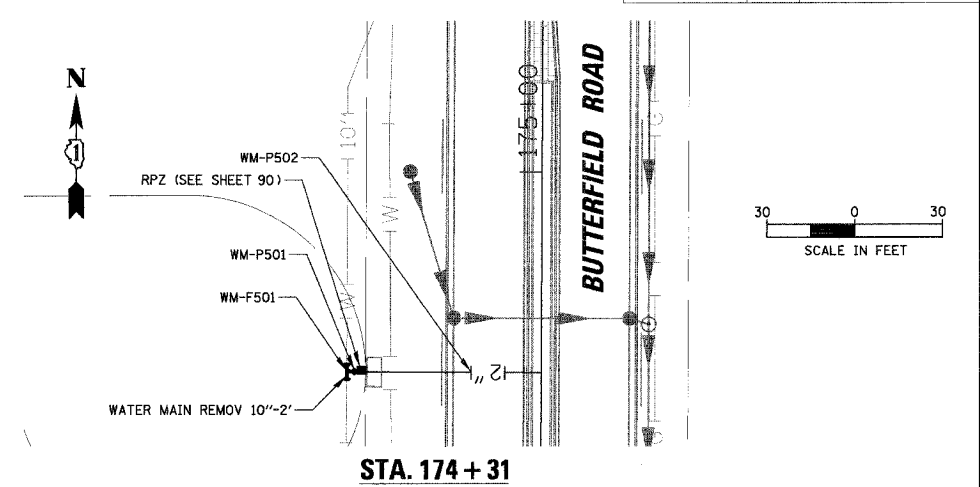
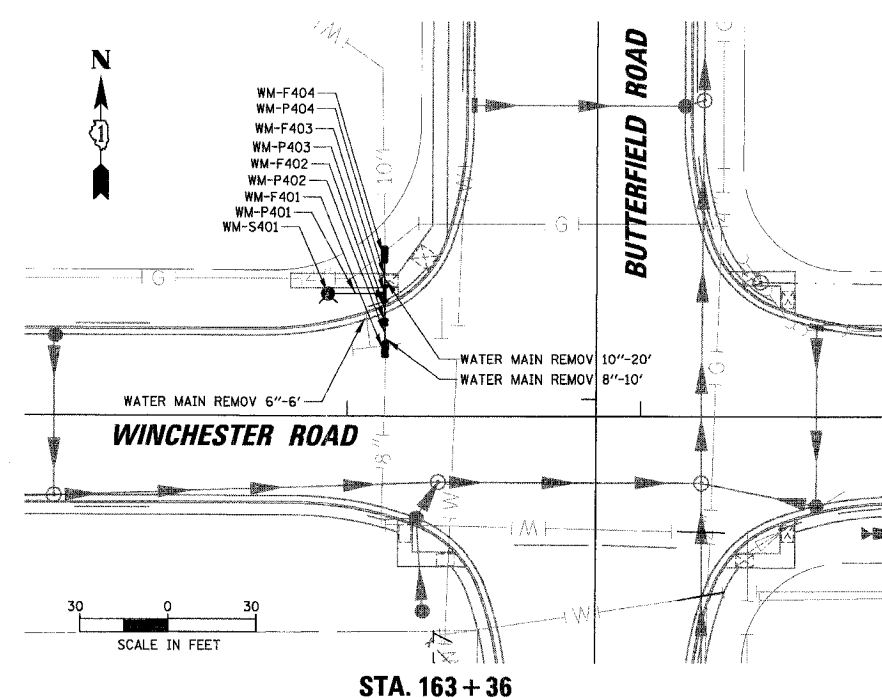


FAU	SECTION	COUNTY	TOTAL SHEETS	SHEET NO.
2647	99-00142-07-WR	LAKE	256	75
CONTRACT NO: 83815				
FED. ROAD DIST. NO. 1 ILLINOIS FED. AID PROJECT				

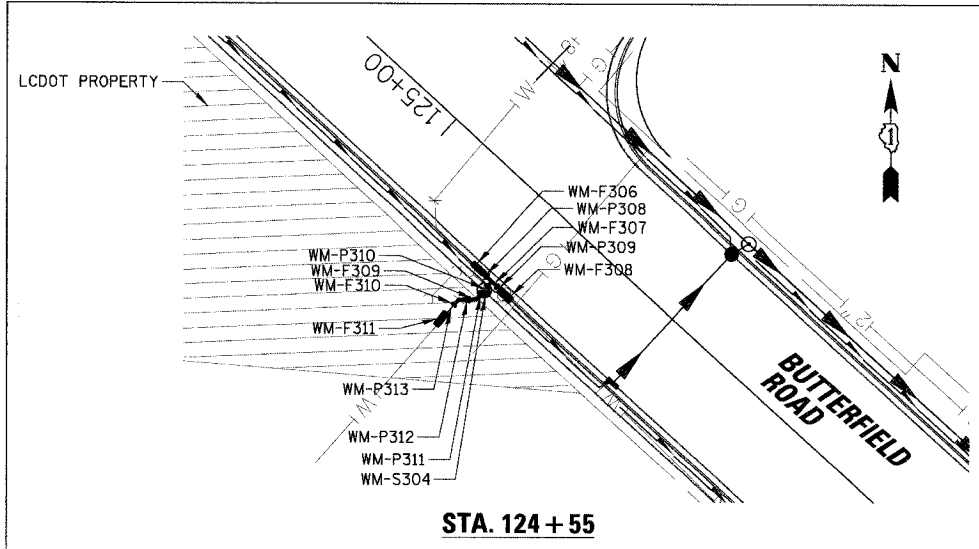

REVISIONS	
NAME	DATE

ILLINOIS DEPARTMENT OF TRANSPORTATION
**FAU 2647 - BUTTERFIELD ROAD
 WATERMAIN DETAILS
 AT INTERSECTIONS**

SCALE: 1:30,000
 DATE: 7/19/2006

DRAWN BY: PMM
 CHECKED BY: BLL

N:\LIBERTYVILLE\99-389\CIVIL\99389\TBL
 N:\LIBERTYVILLE\99-389\CIVIL\99389_WM_INT1.DET
 130,000
 7/19/2006

WATER MAIN REMOVALS SHOWN IN ABOVE DETAILS.
 SEE ROADWAY UTILITY AND DRAINAGE PLAN FOR
 OTHER REMOVAL ITEMS.