



FAP RTE.	SECTION	COUNTY	TOTAL SHEETS	SHEET NO.
348	04-00040-00-LS	COOK	31	28
F.H.W.A. REG.	ILLINOIS	PROJECT:	F-0348(02B)	
CONTRACT NUMBER 83863				

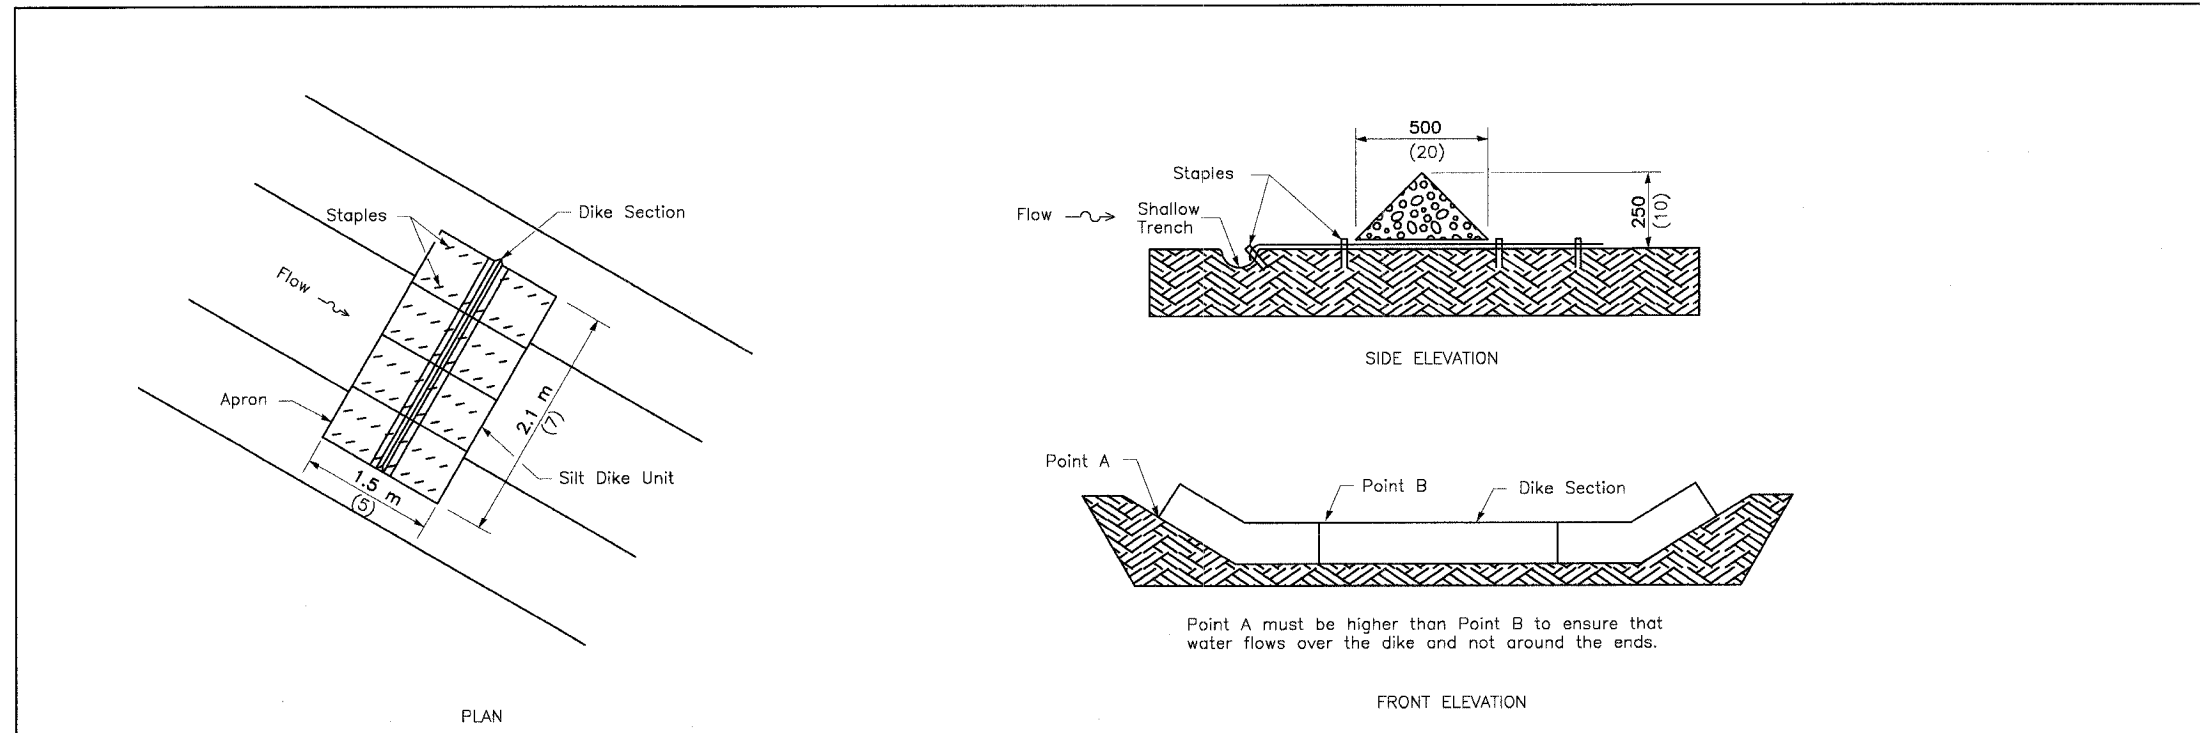

URETHANE FOAM/GEOTEXTILE DITCH CHECK

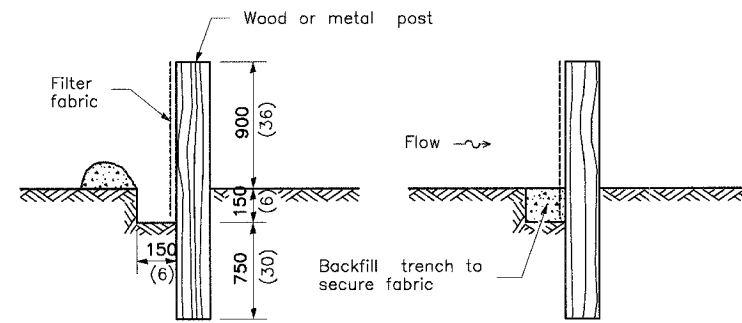

SILT FILTER FENCE AS A PERIMETER EROSION BARRIER

TEMPORARY EROSION CONTROL SYSTEMS  
(Sheet 2 of 3)  
**STANDARD 280001-02**

**MORRIS ENGINEERING, INC.**  
5100 S. LINCOLN • SUITE 100 • LISLE, ILLINOIS 60532  
PHONE: (630)271-0770 • EMAIL: ECVIL.COM  
DWG LOCATION: H\04-PH\3004\PLANS-ENG\REV-1  
DRAWN BY: CJS/CMM FLD. BK. / PG. NO. : .  
COMPLETION DATE: 4/26/06 JOB NO.: 04-PH-3004

HARLEM AVENUE MEDIAN IMPROVEMENTS			
DETAIL SHEET			
DATE	REVISIONS	BY	SHEET
1 6/1/06	PER IDOT 5/18/06	OSC	<b>28</b> OF 31 SHEETS
2			
3			