

INDEX OF SHEETS

SHEET NO.	DESCRIPTION
1	TITLE SHEET & SUMMARY OF QUANTITIES
2	PLAN & PROFILE, TYPICAL SECTIONS & GENERAL NOTES
3-4	ROADWAY CROSS SECTIONS
5-14	BRIDGE DESIGN
15	CURLED END SECTIONS

THE FOLLOWING STANDARDS ARE A PART OF THESE PLANS AND ARE INCLUDED AFTER SHEET NO. 13

000001-04	STANDARD SYMBOLS, ABBREVIATIONS & PATTERNS (6 SHEETS)
280001-02	TEMPORARY EROSION CONTROL SYSTEMS (2 SHEETS)
702001-06	TRAFFIC CONTROL DEVICES
B.L.R. 21-6	TYPICAL APPLICATION OF TRAFFIC CONTROL DEVICES FOR CONSTRUCTION ON RURAL LOCAL HIGHWAYS
B.L.R. 22-4	TYPICAL APPLICATION OF TRAFFIC CONTROL DEVICES FOR CONSTRUCTION ON RURAL LOCAL HIGHWAYS (TWO-LANE TWO-WAY RURAL TRAFFIC) (ROAD CLOSED TO THRU TRAFFIC)

SUMMARY OF QUANTITIES

CODE NO.	ITEM	UNIT	QUANTITY
20200100	EARTH EXCAVATION	CU YD	619.00
20300100	CHANNEL EXCAVATION	CU YD	888.00
20400800	FURNISHED EXCAVATION	CU YD	289.00
25001000	SEEDING, CLASS 2 (SPECIAL)	ACRE	0.38
28000300	TEMPORARY DITCH CHECKS	EACH	6.00
28001000	AGGREGATE (EROSION CONTROL)	TON	8.00
28100807	STONE DUMPED RIPRAP, CLASS A4	TON	407.00
40200800	AGGREGATE SURFACE COURSE, TYPE B	TON	366.00
50100100	REMOVAL OF EXISTING STRUCTURES	EACH	1.00
50300225	CONCRETE STRUCTURES	CU YD	31.40
50400305	PRECAST PRESTRESSED CONCRETE DECK BEAMS (17" DEPTH)	SQ FT	2400.00
50500505	STUD SHEAR CONNECTORS	EACH	64.00
50800105	REINFORCEMENT BARS	POUND	4080.00
50900205	STEEL RAILING, TYPE S1	FOOT	200.00
51201600	FURNISHING STEEL PILES HP12X53	FOOT	1526.00
51202700	DRIVING STEEL PILES	FOOT	1526.00
51203600	TEST PILE STEEL HP12X53	EACH	2.00
51204315	CONCRETE ENCASEMENT	CU YD	14.80
51500100	NAME PLATES	EACH	1.00
54200220	PIPE CULVERTS, CLASS C, TYPE 1, 15"	FOOT	27.00
67100100	MOBILIZATION	L SUM	1.00

DESIGN DESIGNATION:
 DESIGN SPEED: 30 MPH
 HIGHWAY CLASS - LOCAL ROAD
 EXISTING STRUCTURE NO.: 024-3054
 PROPOSED STRUCTURE NO.: 024-3133
 CURRENT A.D.T. = 75
 CONTRACT NO. 95478

J.U.L.I.E.
JOINT UTILITY LOCATION INFORMATION FOR EXCAVATION
1-800-892-0123

STATE OF ILLINOIS


DEPARTMENT OF TRANSPORTATION

PLANS FOR PROPOSED FEDERAL AID - H.B.P. PROJECT

T.R. 128 EDWARDS COUNTY SECTION 03-01128-00-BR

PROJECT NO. BROS-047(23) JOB NO. C-97-129-06

CONTRACT # 95478 WALSER CREEK

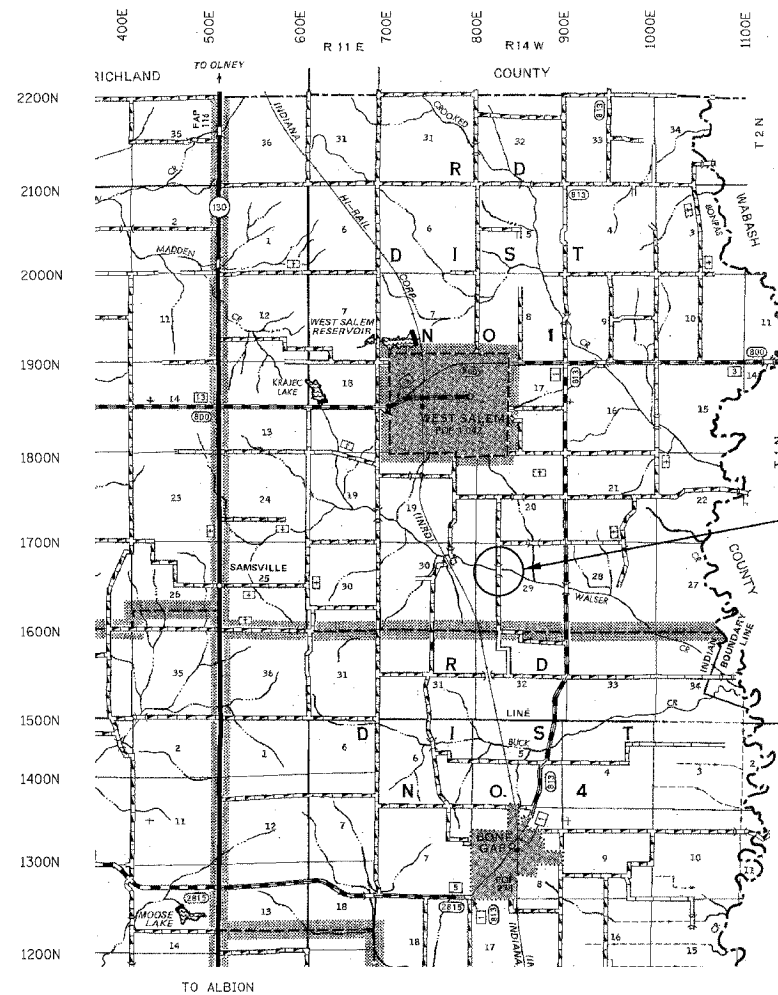

SECTION 03-01128-00-BR BEGINS STATION 2+50

STATION 5+00, STRUCTURE NO. 024-3133 A 100' TRIPLE SPAN (30, 40, 30) PRECAST PRESTRESSED CONCRETE DECK BEAM BRIDGE (17" DEPTH, 24' ROADWAY, 0.00% GRADE, 0° SKEW.

SECTION 03-01128-00-BR ENDS STATION 8+40

LAYOUT APPROXIMATE SCALE 1 INCH = 1 MILE



GROSS LENGTH	590.00 FT	0.11 MILES
OMISSIONS	0.00 FT	0.00 MILES
NET LENGTH	590.00 FT	0.11 MILES

PLAN	1" = 50'	
PROFILE	1" = 50'	
PROFILE VERT.	1" = 5'	
CROSS SECTION	1" = 5'	

APPROVED May 09 20 06
Paul S. B. P.
 COUNTY ENGINEER

PASSED June 9 20 06
Michael J. Carl
 DISTRICT SEVEN ENGINEER OF LOCAL ROADS & STREETS

Releasing For Bid Based on Limited Review
June 9 20 06
Chuck M. Reed
 DEPUTY DIRECTOR OF HIGHWAYS, REGION FOUR ENGINEER

STATE OF ILLINOIS
 DEPARTMENT OF TRANSPORTATION

T.R.	SECTION	COUNTY	TOTAL SHEETS	SHEET NO.
128	03-01128-00-BR	EDWARDS	15	1

FED. ROAD DIST. NO. 7 ILLINOIS
 FED. AID PROJECT
 PROJECT# BROS-047(23)
 CONTRACT# 95478
 JOB # C-97-129-06
 WALSER CREEK

323 W. 3RD ST.
 P.O. BOX 160
 MT. CARMEL, IL 62863
 PHONE: (618)-262-8651
 FAX: (618)-263-3327

LEC JOB # H031008ED

405 W. STATE ST.
 SUITE 1
 PRINCETON, IN 47670
 PHONE: (812)-386-7611
 FAX: (812)-385-2812



PROFESSIONAL DESIGN FIRM
 LAND SURVEY & PROFESSIONAL ENGINEERING CORPORATION
 184-000887
 (62-032435)(35-002769)



AARON M. MEFFORD
 NAME
 SIGNATURE
 DATE
 5-10-06
 11-30-07 EXPIRES

TOWNSHIP ROUTE 128
 WALSER CREEK
 EDWARDS COUNTY, ILLINOIS

SHEET TITLE:
 TITLE SHEET

SCALE: VARS
 BY: AMM
 DATE: 050906
 REV:

1 OF 15 SHEETS
 SHEET NO. 1