



F.A.I.	SECTION	COUNTY	TOTAL SHEETS	SHEET NO.
94/90	2003-028F	COOK	419	236
STA.	TO STA.			
FED. ROAD DIST. NO.	ILLINOIS	FED. AID PROJECT		
62580				

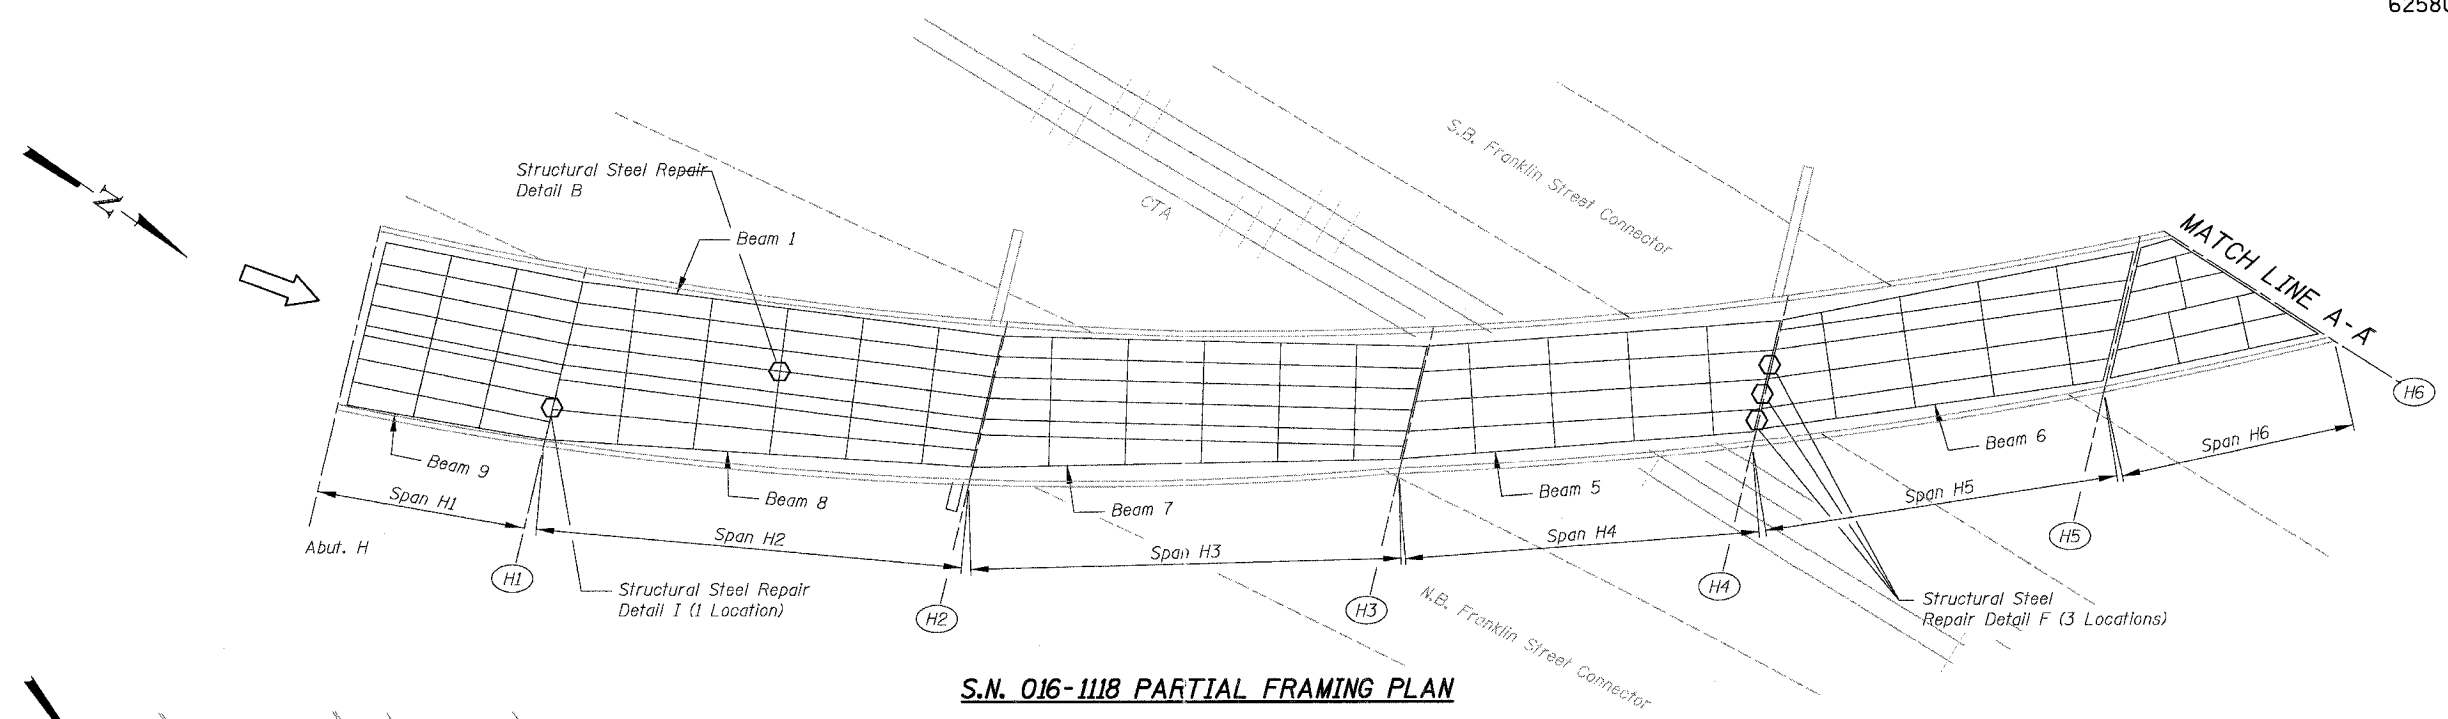

**S.N. 016-1118 PARTIAL FRAMING PLAN**

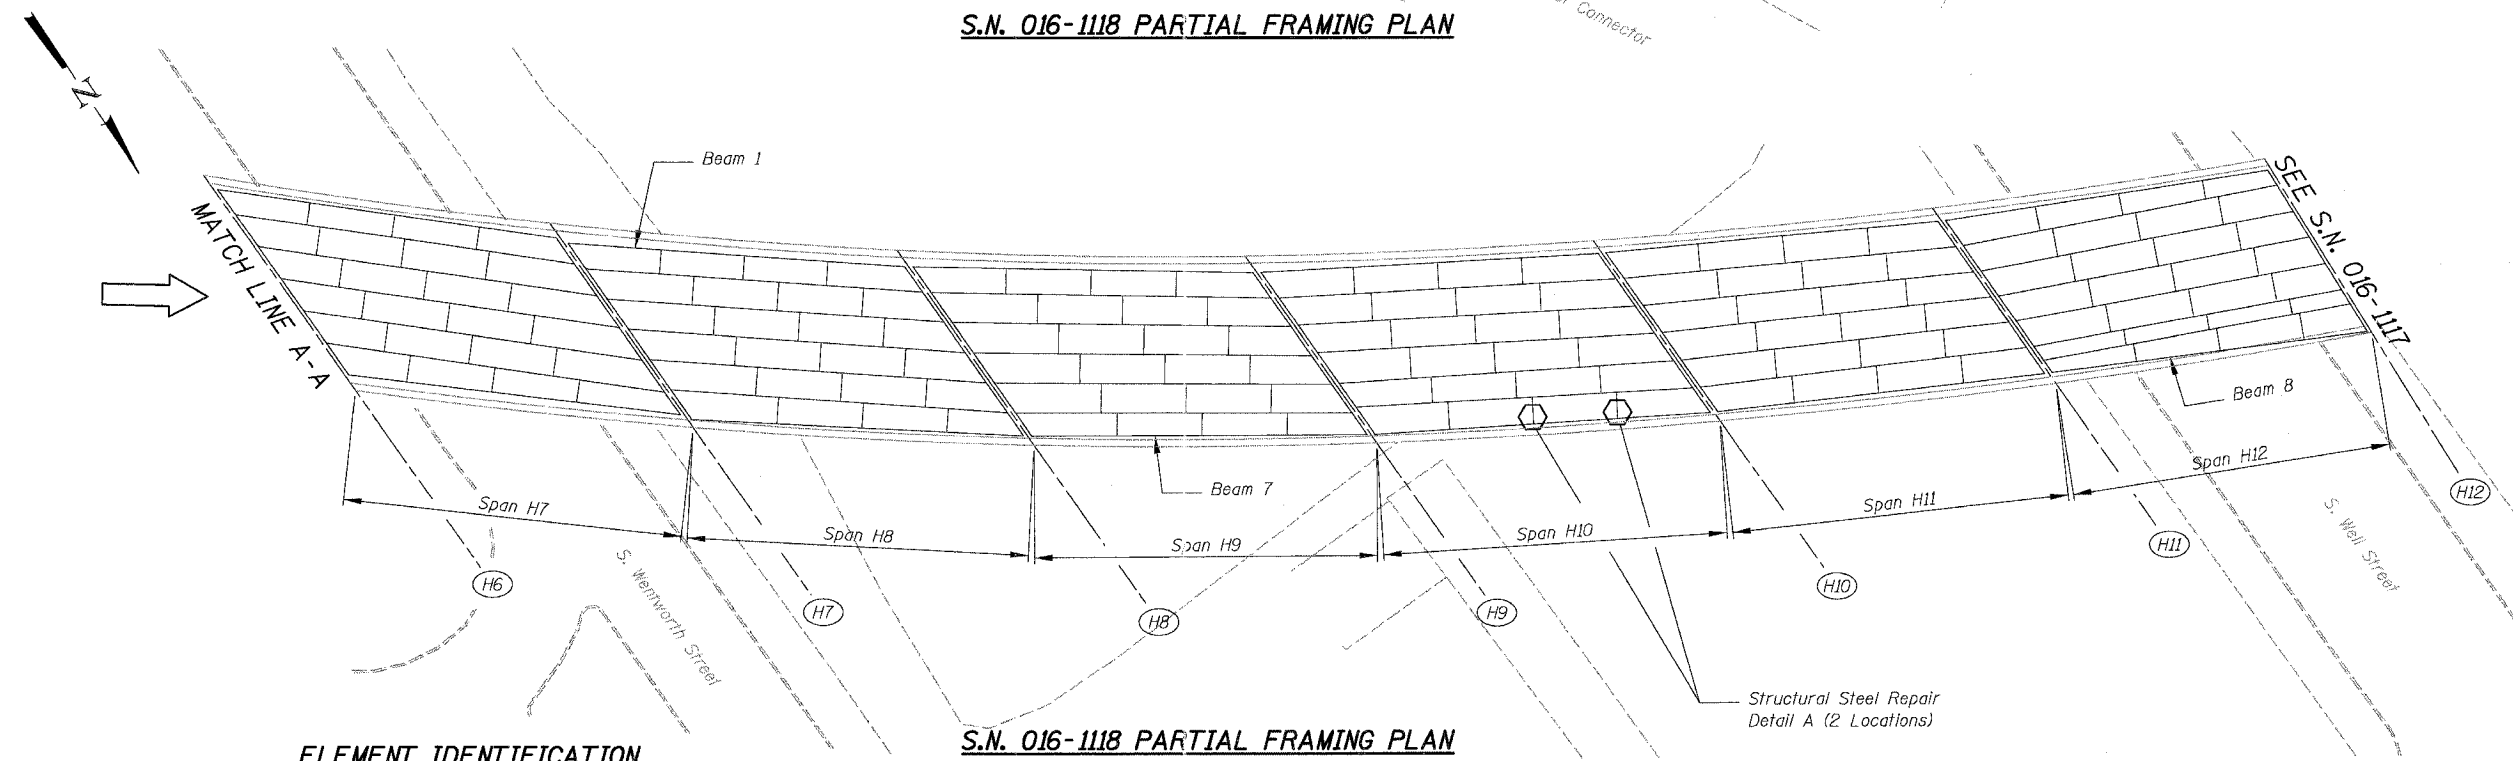

**S.N. 016-1118 PARTIAL FRAMING PLAN**

**ELEMENT IDENTIFICATION**

Elements on the Ramp Structures are identified 1, 2, 3 etc. from left to right looking on the direction of ramp traffic.

- ① = Pier No.
- ⬡ = Location of Structural Steel Repair

BOWMAN, BARRETT & ASSOCIATES INC.  
CONSULTING ENGINEERS  
Chicago, Illinois  
312.228.0100  
www.bbainc.com

REVISIONS	
NAME	DATE

ILLINOIS DEPARTMENT OF TRANSPORTATION  
F.A.I. 94/90 (DAN RYAN EXPRESSWAY)  
NB DAN RYAN ELEVATED BRIDGE  
REPAIR FROM 15TH TO 28TH STREETS  
PARTIAL FRAMING PLAN  
S.N. 016-1118

SCALE: NTS  
DATE: 7/22/2005

DRAWN BY: BDC  
CHECKED BY: BLU

7/22/2005 3:47:53 PM