



F.A.I.	SECTION	COUNTY	TOTAL SHEETS	SHEET NO.
94/90	2003-028F	COOK	419	241
STA.	TO STA.			
FED. ROAD DIST. NO.	ILLINOIS	FED. AID PROJECT		
62580				

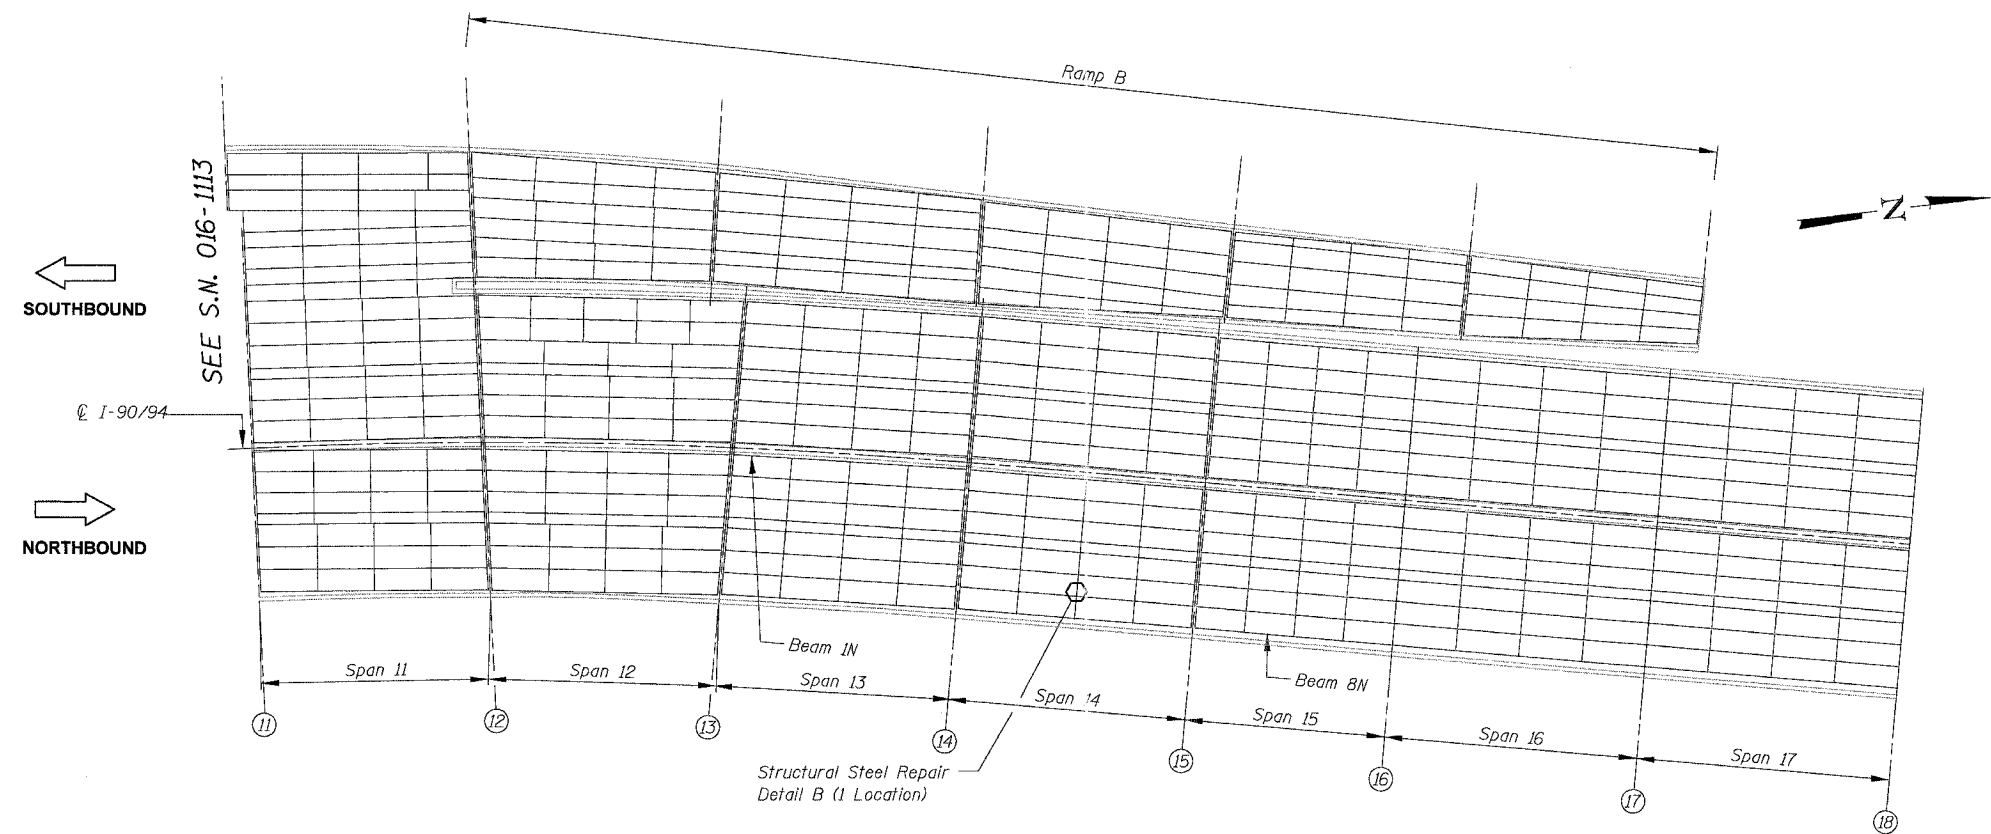

**S.N. 016-1112 PARTIAL FRAMING PLAN**

Note: Ramp framing plan not shown no steel repairs necessary.

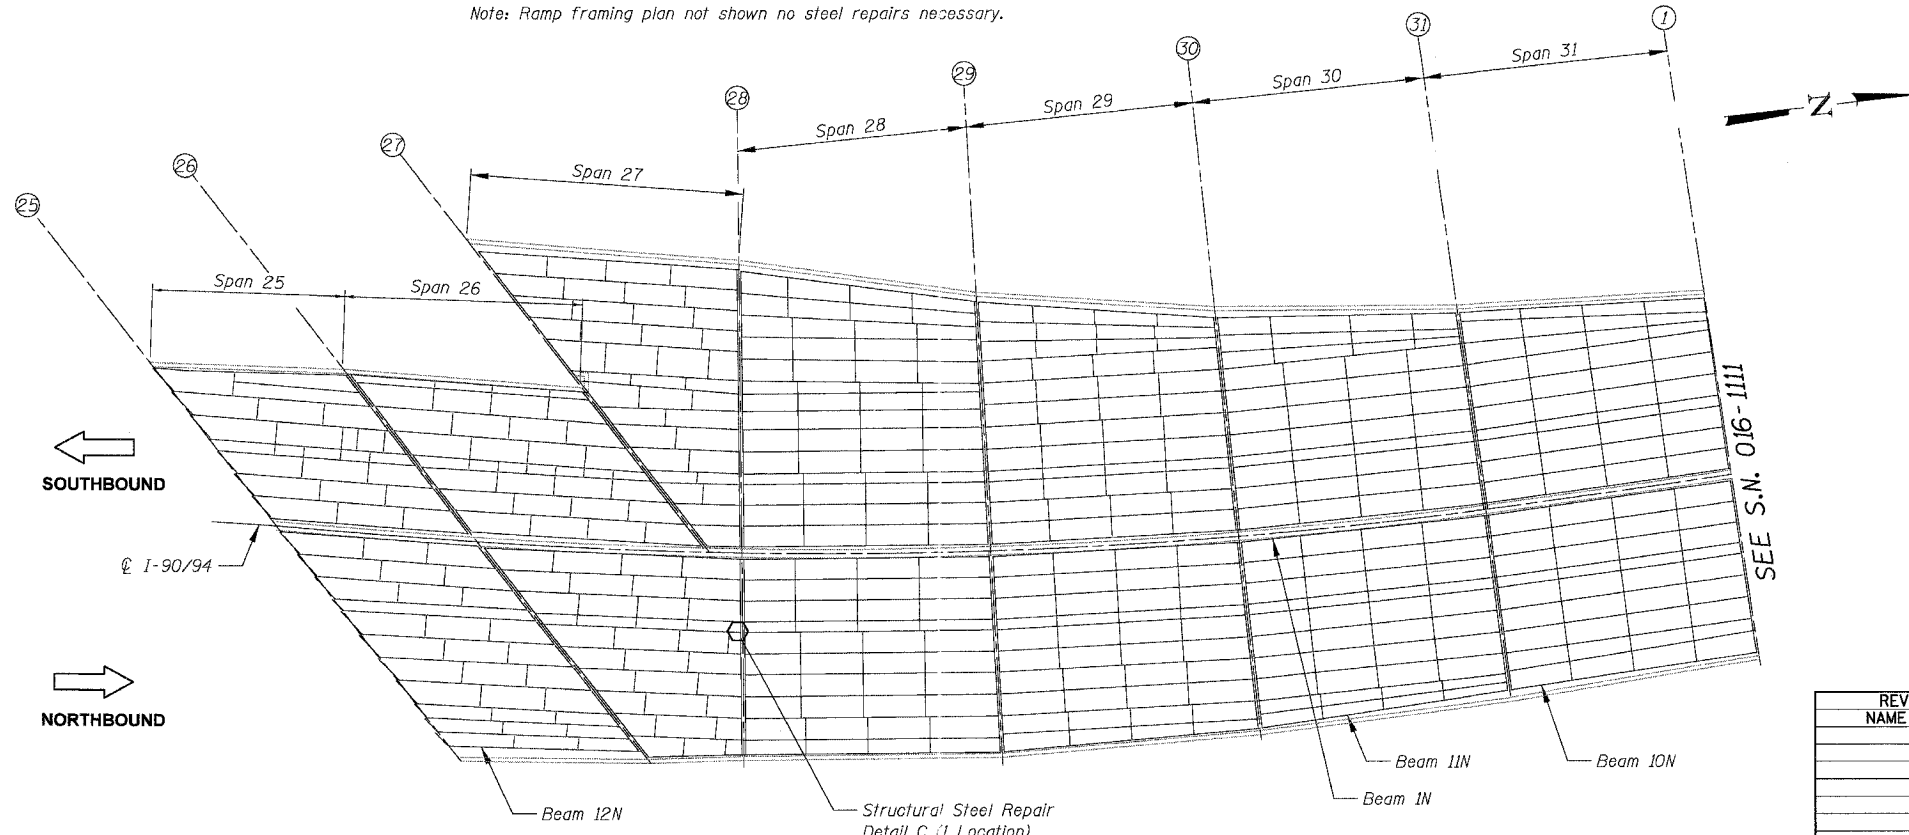

**S.N. 016-1112 PARTIAL FRAMING PLAN**

**ELEMENT IDENTIFICATION**

Elements on the Northbound Structure are identified 1N, 2N, 3N etc. starting from the centerline of I-90/94.

Elements on the Ramp Structures are identified 1, 2, 3 etc. from left to right looking on the direction of ramp traffic.

- ① = Pier No.
- ⬡ Location of Structural Steel Repair

REVISIONS	NAME	DATE

ILLINOIS DEPARTMENT OF TRANSPORTATION  
 F.A.I. 94/90 (DAN RYAN EXPRESSWAY)  
 NB DAN RYAN ELEVATED BRIDGE  
 REPAIR FROM 15TH TO 28TH STREETS  
 PARTIAL FRAMING PLAN  
 S.N. 016-1112

SCALE: NTS  
 DATE: 7/22/2005

DRAWN BY: BDC  
 CHECKED BY: BLU

BOWMAN, BARRETT & ASSOCIATES INC.  
 CONSULTING ENGINEERS  
 Chicago, Illinois  
 312.228.0100  
 www.bbainc.com

7/21/2005 3:57:40 PM  
 N:\62580\BRIDGE\312\Steel Repair\660\_13\_016-1112-FR03.dwg