



F.A.I.	SECTION	COUNTY	TOTAL SHEETS	SHEET NO.
94/90	2003-028F	COOK	419	242
STA.		TO STA.		
FED. ROAD DIST. NO.		ILLINOIS	FED. AID PROJECT	
62580				

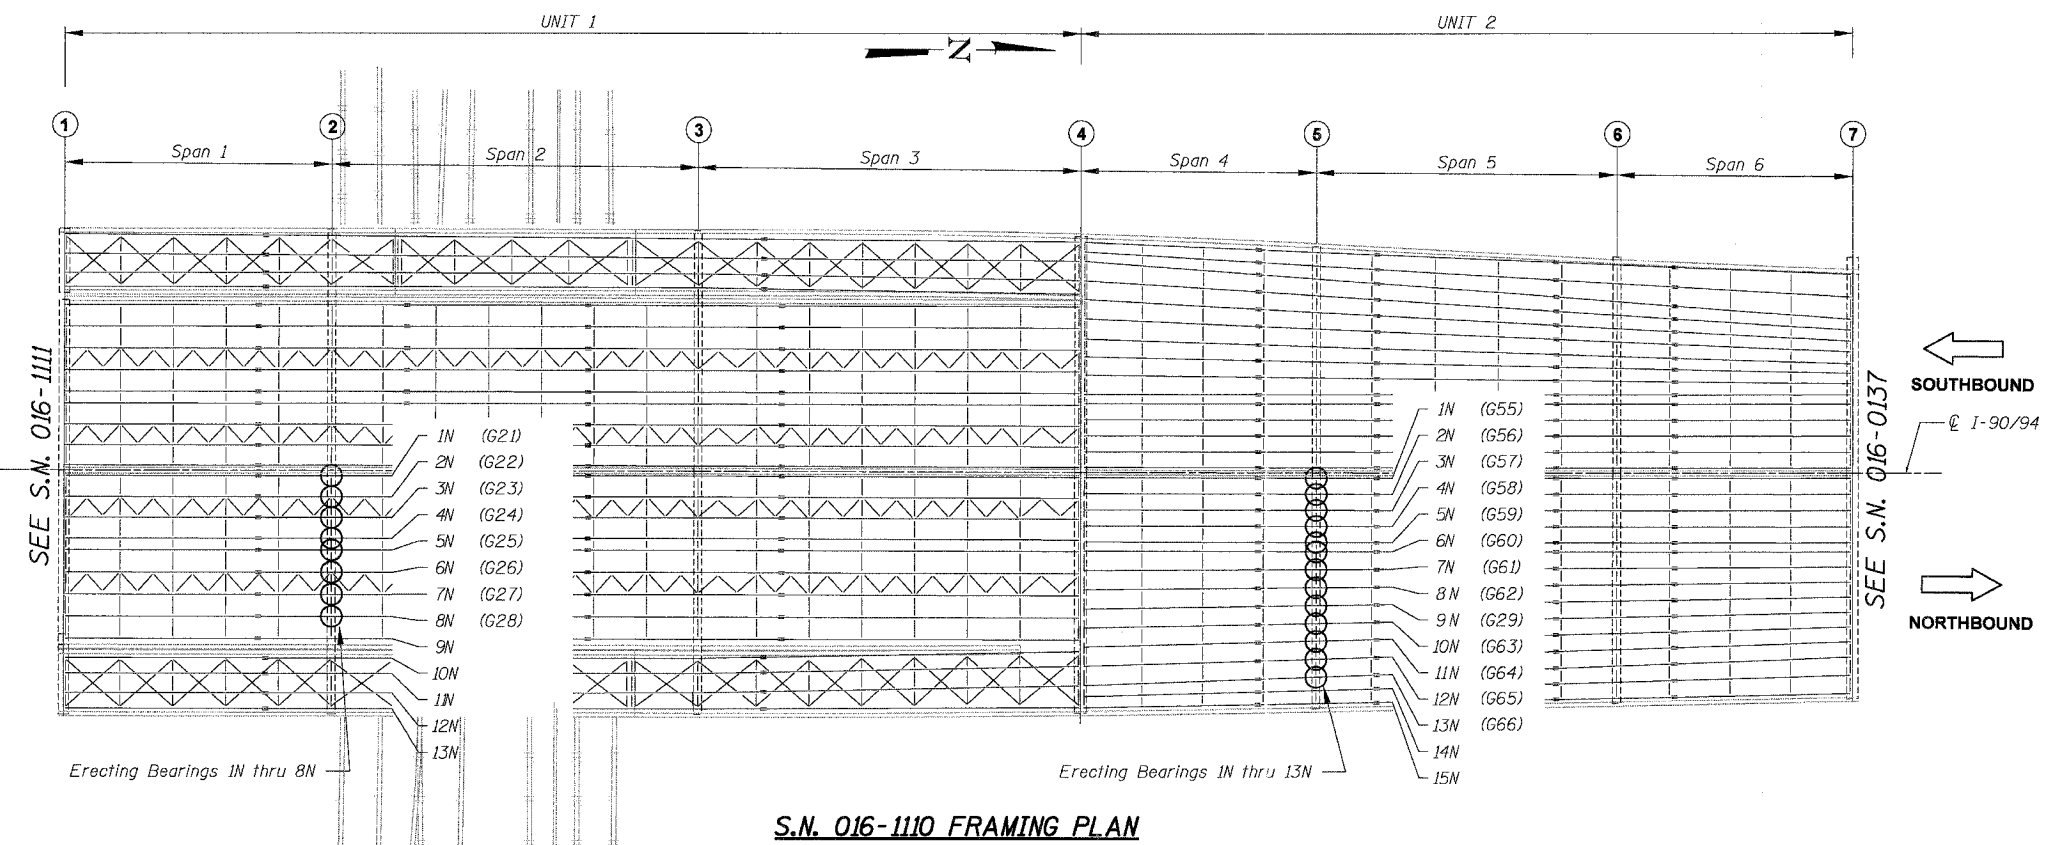

ELEMENT IDENTIFICATION
 Elements on the Northbound Structure are identified 1N, 2N, 3N etc. starting from the centerline of I-90/94. Numbers within () refer to as-built beam designations.

- ① = Pier No.
- = Location of Bearing Replacement
- ⬡ = Location of Structural Steel Repair

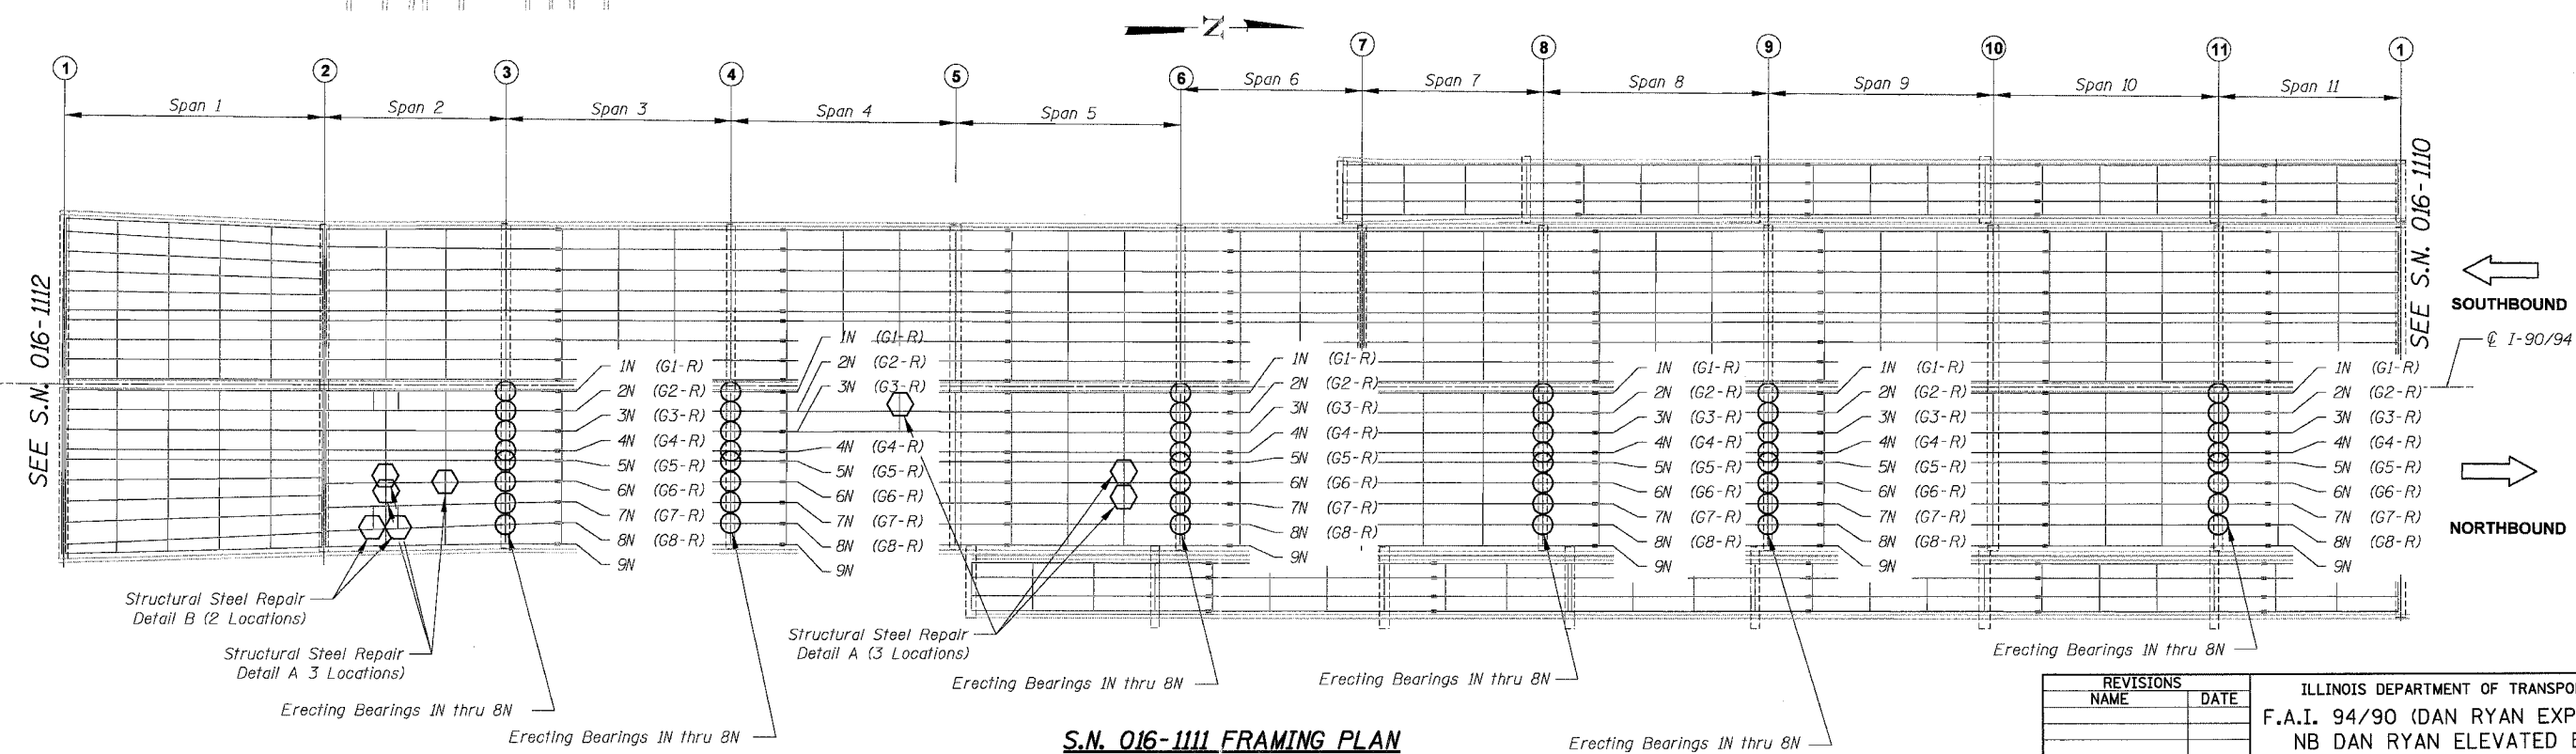

REVISIONS		ILLINOIS DEPARTMENT OF TRANSPORTATION F.A.I. 94/90 (DAN RYAN EXPRESSWAY) NB DAN RYAN ELEVATED BRIDGE REPAIR FROM 15TH TO 28TH STREETS PARTIAL FRAMING PLAN S.N. 016-1110 & 1111
NAME	DATE	
		SCALE: NTS
		DATE: 7/22/2005
		DRAWN BY: BDC
		CHECKED BY: BLU

BOWMAN, BARRETT & ASSOCIATES INC.
 CONSULTING ENGINEERS
 Chicago, Illinois
 312.228.0100
 www.bbainc.com

3-58844 PM 7/21/2005