



F.A.I.	SECTION	COUNTY	TOTAL SHEETS	SHEET NO.
94/90	2003-028F	COOK	419	278
STA.	TO STA.			
FED. ROAD DIST. NO.	ILLINOIS	FED. AID PROJECT		


62580

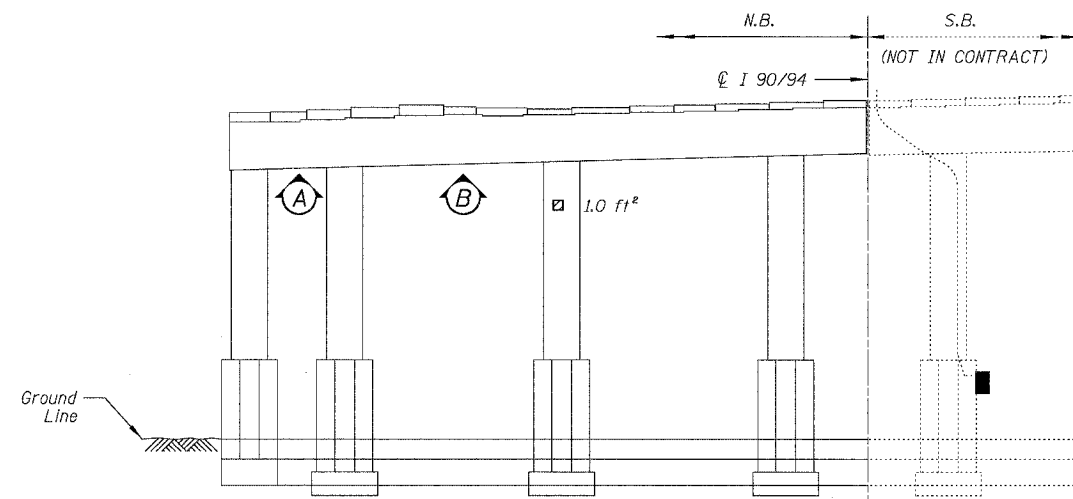


PIER 1 - NORTH ELEVATION
(Looking South)

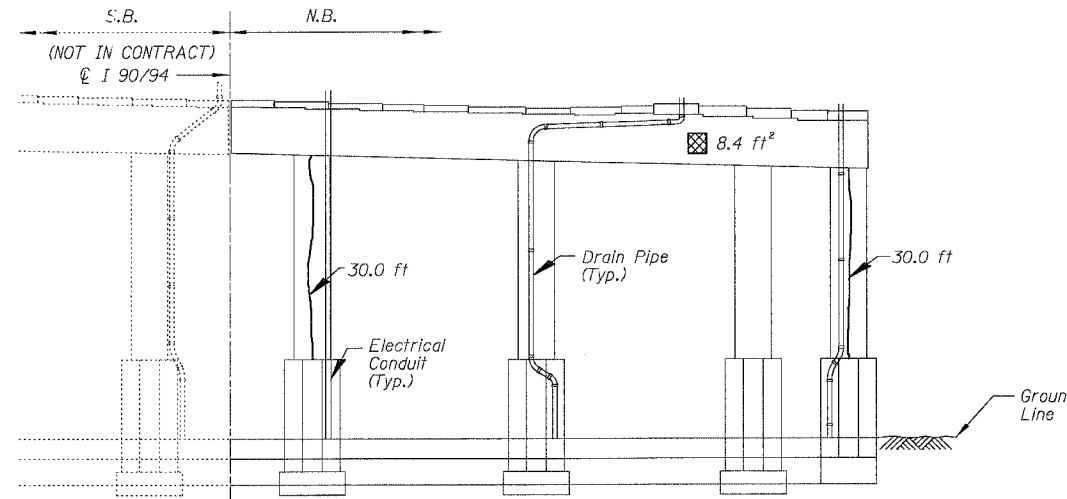


PIER 1 - SOUTH ELEVATION
(Looking North)

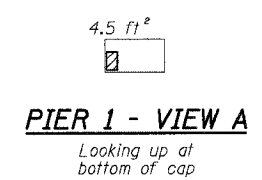


PIER 1 - VIEW A
Looking up at bottom of cap

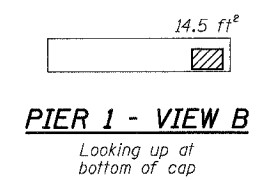


PIER 1 - VIEW B
Looking up at bottom of cap

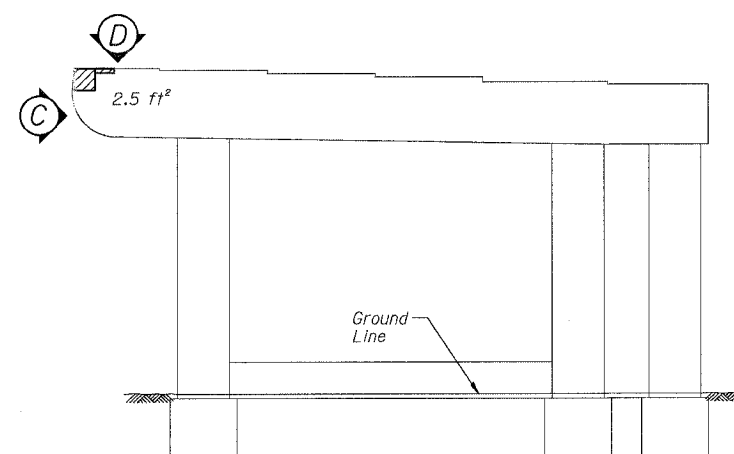

PIER C-11 - SOUTH ELEVATION
(Looking North)

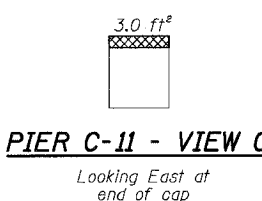

PIER C-11 - VIEW C
Looking East at end of cap

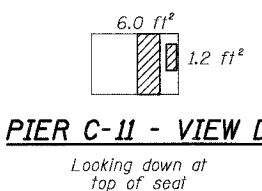

PIER C-11 - VIEW D
Looking down at top of seal

BILL OF MATERIAL

ITEM	UNIT	QUANTITY
High Performance Enhanced Shotcrete	SQ. FT.	34.2
Formed Concrete Repair (Depth Greater than 5")	SQ. FT.	13.1
Epoxy Crack Sealing	FOOT	69.0

REVISIONS NAME	DATE

ILLINOIS DEPARTMENT OF TRANSPORTATION
 F.A.I. 94/90 (DAN RYAN EXPRESSWAY)
 NB DAN RYAN ELEVATED BRIDGE
 REPAIR FROM 15TH TO 28TH STREETS
 CONCRETE PIER REPAIRS
 SN 016-1113, PIERS 1, C-11
 SCALE: NTS DRAWN BY: BDC
 DATE: 8/12/2005 CHECKED BY: BLU

BOWMAN, BARRETT & ASSOCIATES INC.
 CONSULTING ENGINEERS
 Chicago, Illinois
 312.228.0100
 www.bbainc.com

For Notes and Legend See Sheet 2.53

9-33620 AM 8/17/2005