



F.A.I.	SECTION	COUNTY	TOTAL SHEETS	SHEET NO.
94/90	2003-028F	COOK	419	301
STA.		TO STA.		
FED. ROAD DIST. NO.		ILLINOIS FED. AID PROJECT		
62580				


11-560-0001/01/02/03/99/100

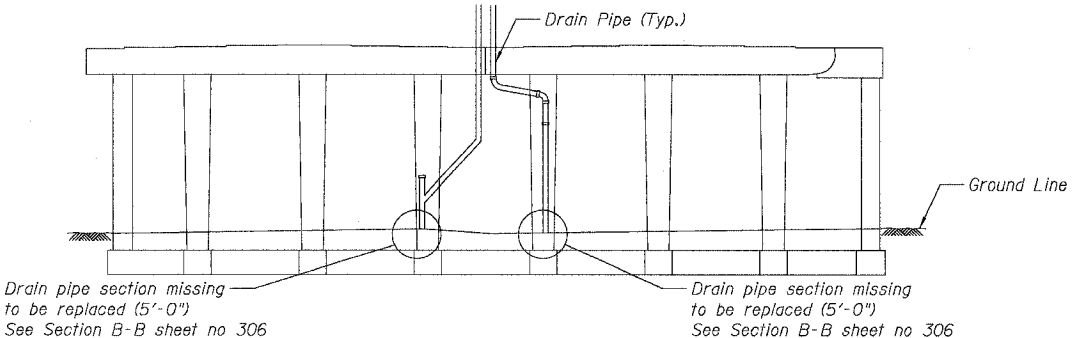


SN 016-1111 - PIER 8 - NORTH ELEVATION
(Looking South)

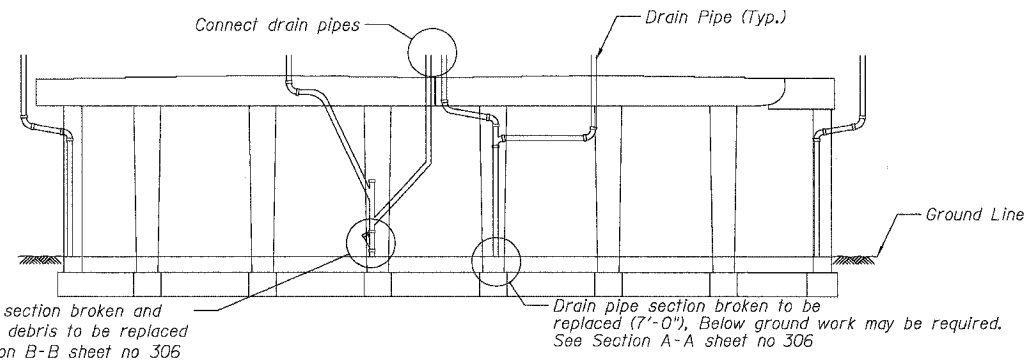


SN 016-1111 - PIER 7 - NORTH ELEVATION
(Looking South)

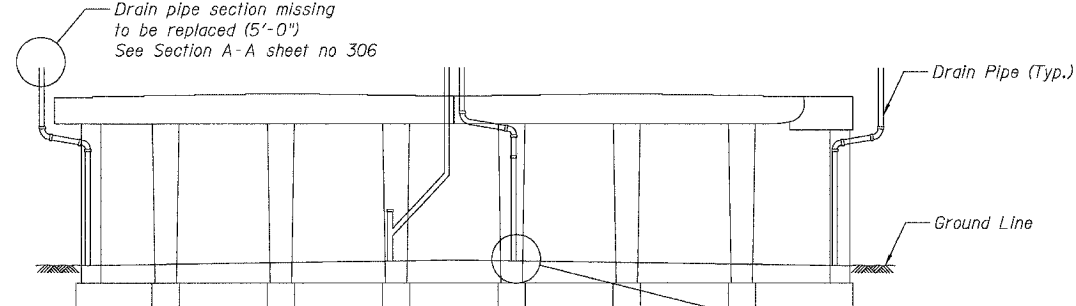


SN 016-1111 - PIER 6 - NORTH ELEVATION
(Looking South)

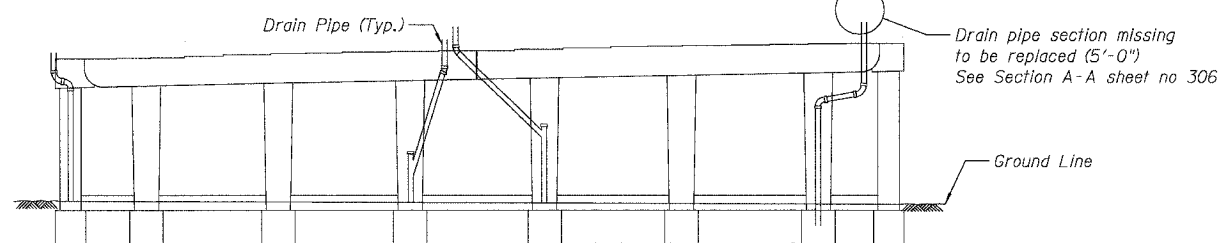


SN 016-1111 - PIER 1 - SOUTH ELEVATION
(Looking North)

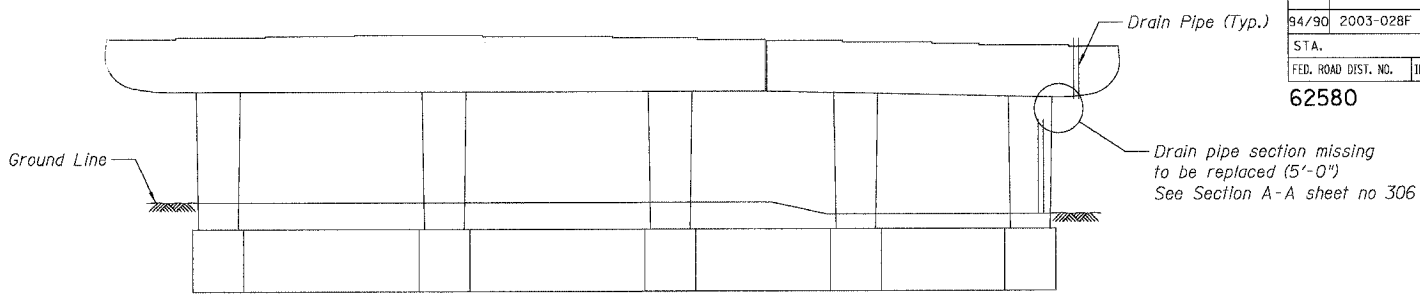


SN 016-1112 - PIER 21 - SOUTH ELEVATION
(Looking North)

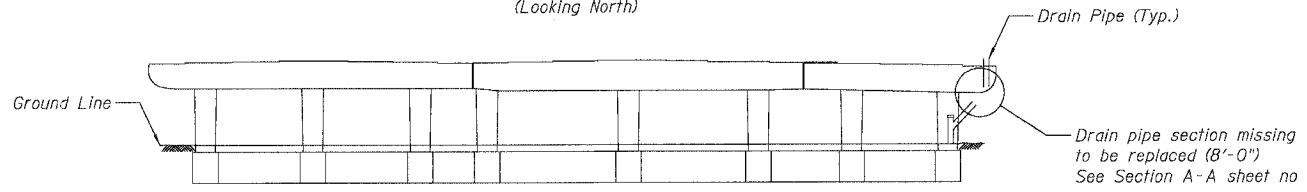


SN 016-1112 - PIER 20 - SOUTH ELEVATION
(Looking North)

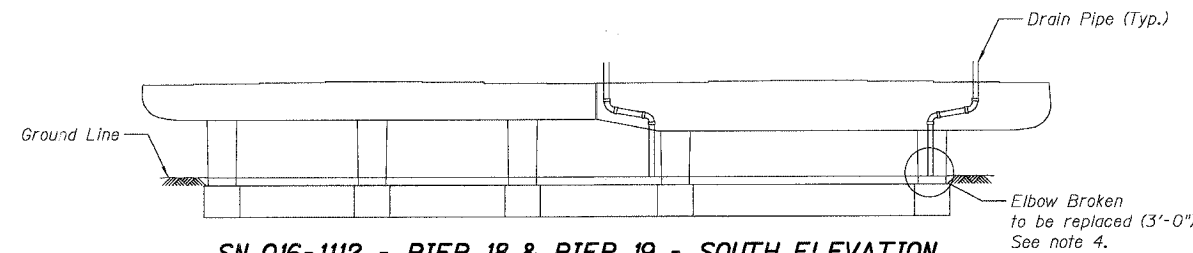

SN 016-1112 - PIER 18 & PIER 19 - SOUTH ELEVATION
(Looking North)

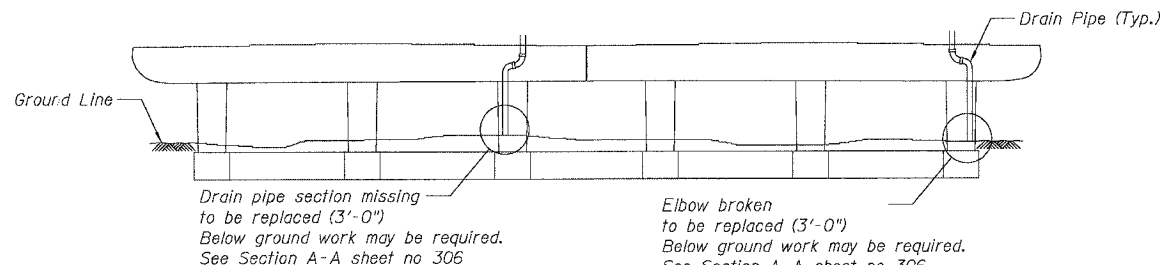

SN 016-1112 - PIER 17 - NORTH ELEVATION
(Looking South)

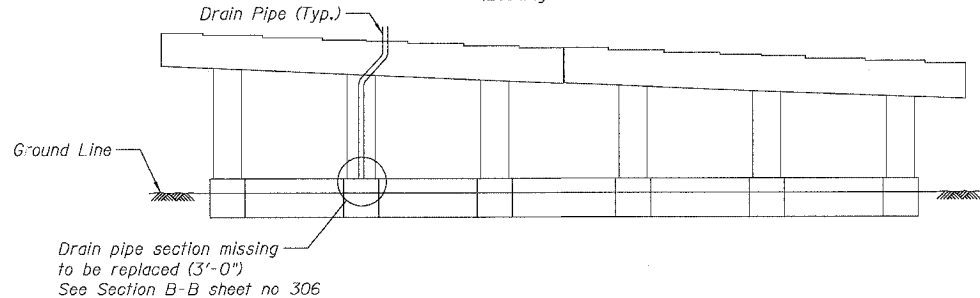

SN 016-1112 - PIER 13 - SOUTH ELEVATION
(Looking North)

- Notes:
- See Drainage Repair Notes on sheet 300
 - For pier locations see General Plan & Elevation Sheets.
 - SN 016-1112, Span 17
Drain pipe section outside of west beam missing to be replaced. Estimated Length of 50'-0". Exact length to be verified by Contractor.
 - Contractor shall clean-up sediment build-up around catch basin and re-set lid at this location. Cost included in "Catch Basins to be Cleaned".

BILL OF MATERIAL

ITEM DESCRIPTION	UNIT	QUANTITY	
		SN 016-1111	SN 016-1112
Bridge Drainage System Repairs	FOOT	32	78

REVISIONS	
NAME	DATE

ILLINOIS DEPARTMENT OF TRANSPORTATION
F.A.I. 94/90 (DAN RYAN EXPRESSWAY)
NB DAN RYAN ELEVATED BRIDGE
REPAIR FROM 15TH TO 28TH STREETS
DRAINAGE REPAIRS
SN 016-1111 & 016-1112

SCALE: NTS
DATE: 8/12/2005

DRAWN BY: BDC
CHECKED BY: BLU

BOWMAN, BARRETT & ASSOCIATES INC.
CONSULTING ENGINEERS
Chicago, Illinois
312.228.0100
www.bbainc.com