



F.A.I.	SECTION	COUNTY	TOTAL SHEETS	SHEET NO.
94/90	2003-028F	COOK	419	302
STA.		TO STA.		
FED. ROAD DIST. NO.	ILLINOIS	FED. AID PROJECT		
62580				

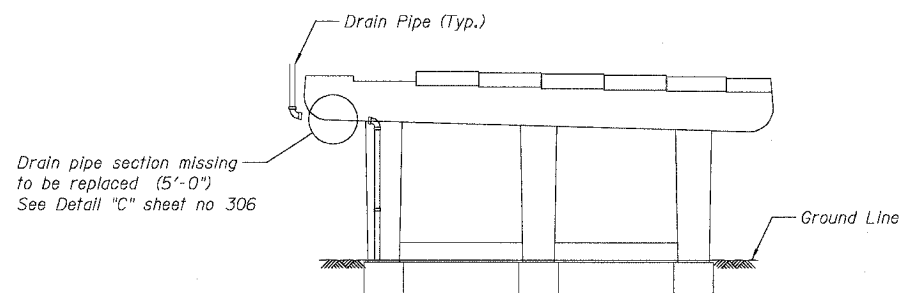


SN 016-1113 - PIER D-10 - SOUTH ELEVATION

(Looking North)

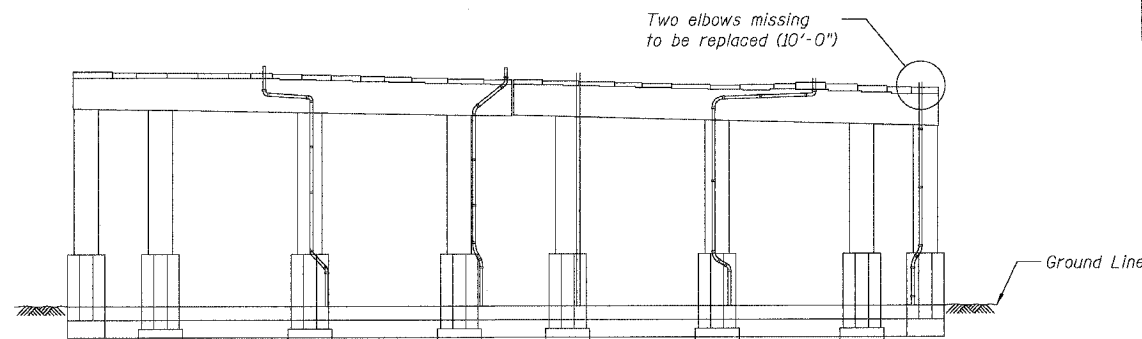


SN 016-1113 - PIER 1 - SOUTH ELEVATION

(Looking North)

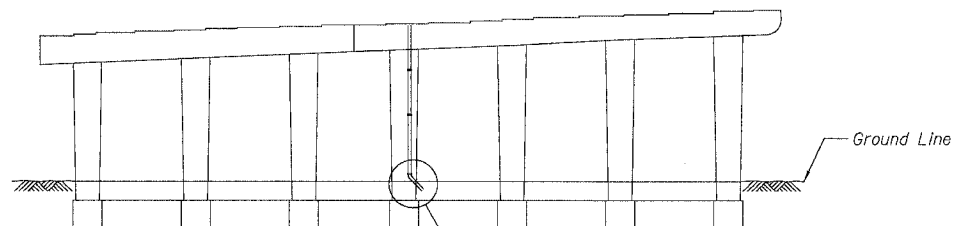


SN 016-1113 - PIER 9 - NORTH ELEVATION

(Looking South)

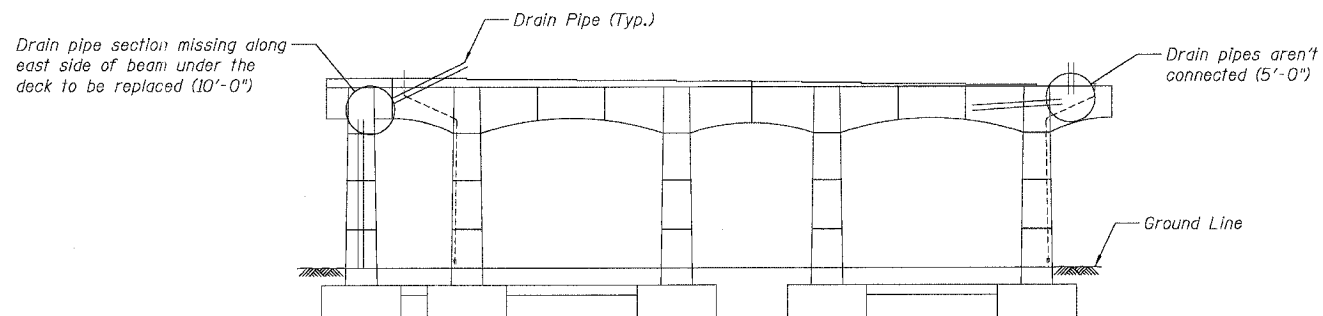

SN 016-1114 - PIER 1 - SOUTH ELEVATION

(Looking North)

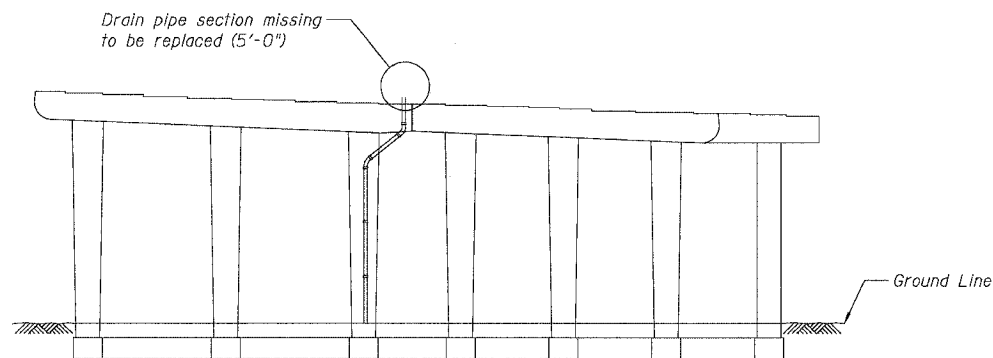

SN 016-1113 - PIER 5 - SOUTH ELEVATION

(Looking North)

- Notes:
- See Drainage Repair Notes on sheet 300
 - For pier locations see General Plan & Elevation Sheets.

BILL OF MATERIAL

ITEM DESCRIPTION	UNIT	QUANTITY	
		SN 016-1113	SN 016-1114
Bridge Drainage System Repairs	FOOT	23	15

REVISIONS	
NAME	DATE

ILLINOIS DEPARTMENT OF TRANSPORTATION
 F.A.I. 94/90 (DAN RYAN EXPRESSWAY)
 NB DAN RYAN ELEVATED BRIDGE
 REPAIR FROM 15TH TO 28TH STREETS
 DRAINAGE REPAIRS
 SN 016-1113 & 016-1114

SCALE: NTS
 DATE: 8/12/2005
 DRAWN BY: BDC
 CHECKED BY: BLU

