




F.A.I.	SECTION	COUNTY	TOTAL SHEETS	SHEET NO.
94/90	2003-028F	COOK	419	303
STA.		TO STA.		
FED. ROAD DIST. NO.		ILLINOIS FED. AID PROJECT		
62580				

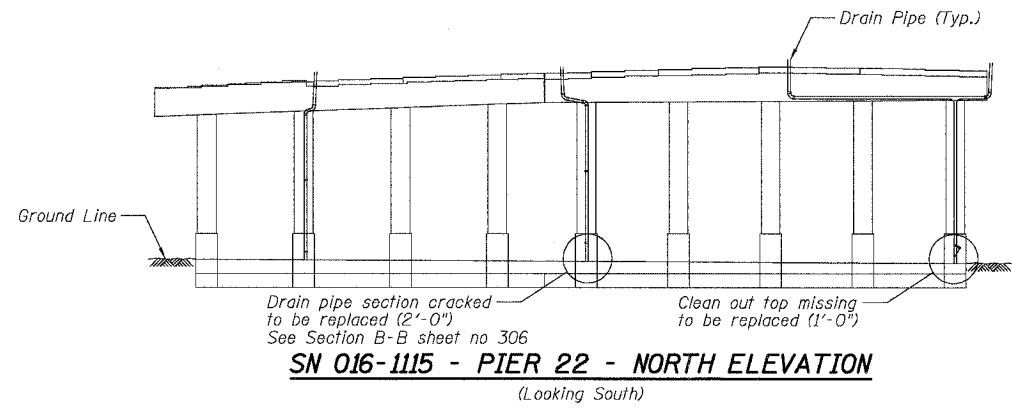


SN 016-1115 - PIER 22 - NORTH ELEVATION
(Looking South)

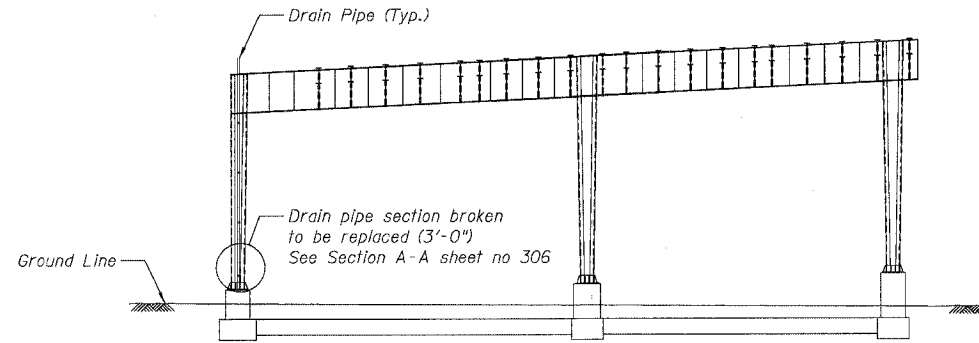


SN 016-1115 - PIER 11 - NORTH ELEVATION
(Looking South)

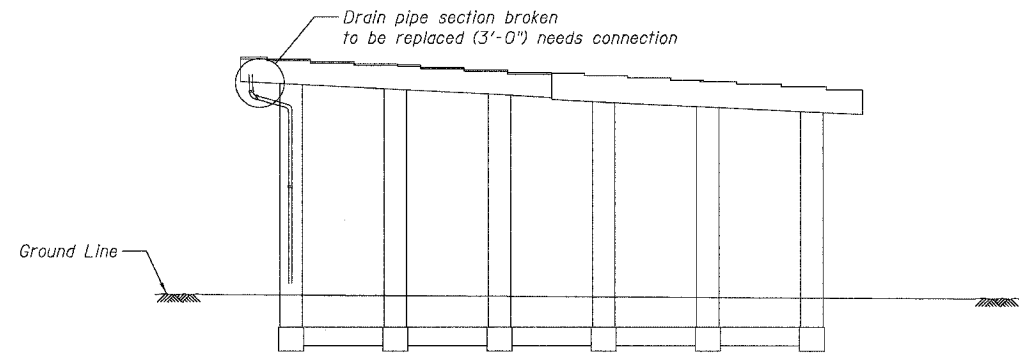


SN 016-1115 - PIER 20 - SOUTH ELEVATION
(Looking North)

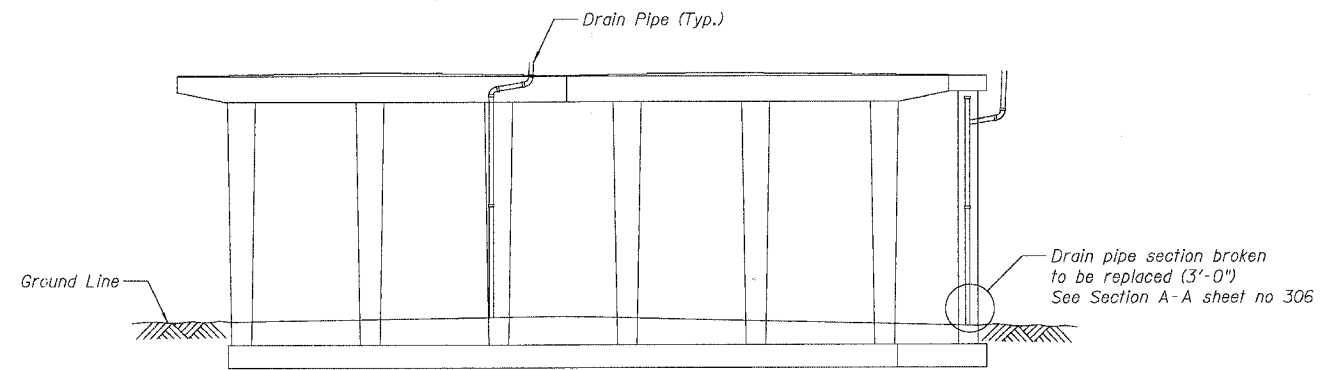


SN 016-1115 - PIER 6 - SOUTH ELEVATION
(Looking North)

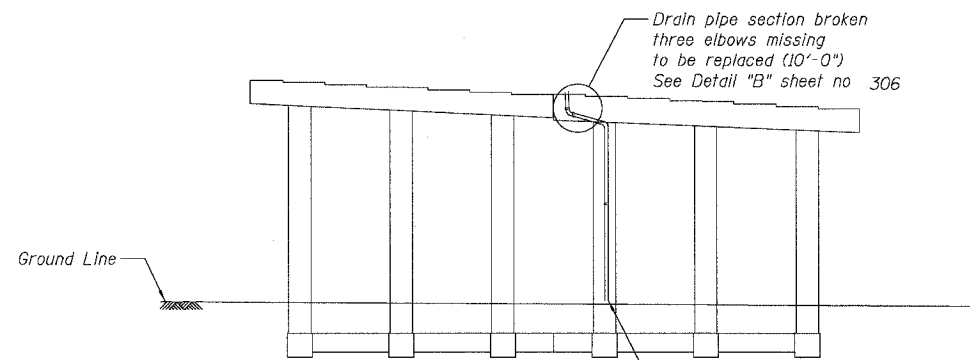

SN 016-1115 - PIER 18 - SOUTH ELEVATION
(Looking North)

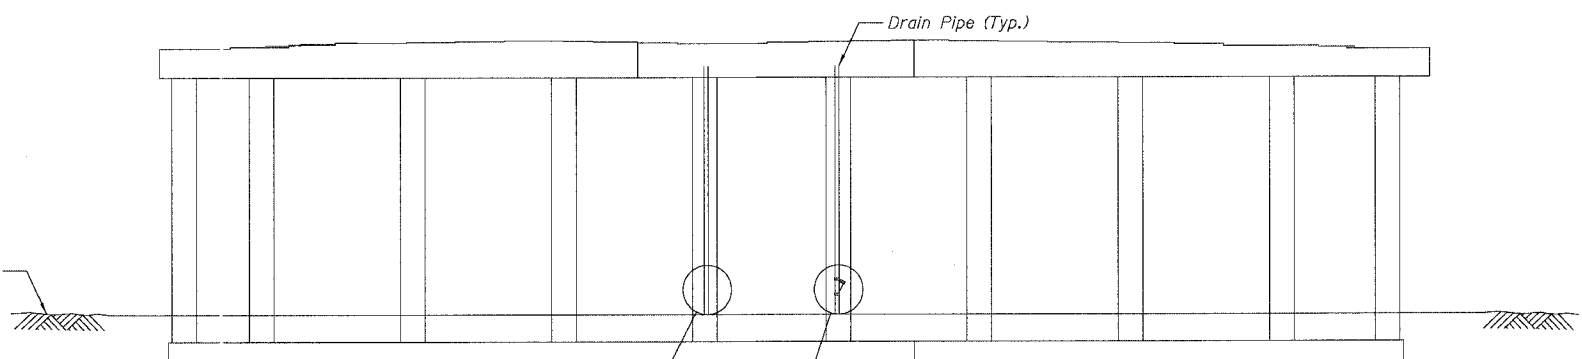

SN 016-1115 - PIER 4 - SOUTH ELEVATION
(Looking North)

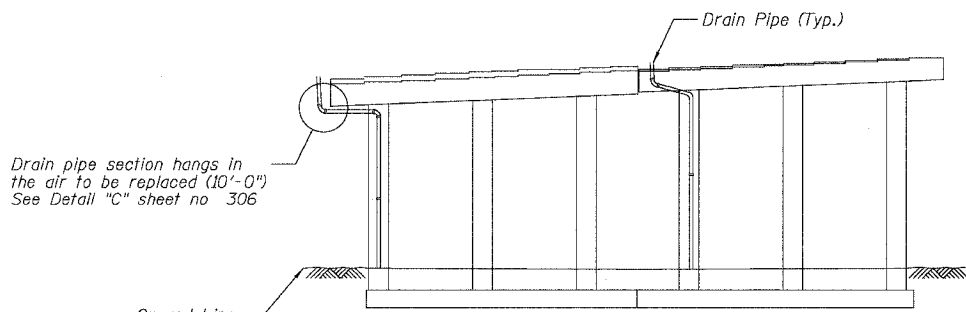

SN 016-1115 - PIER 15 - NORTH ELEVATION
(Looking South)

- Notes:
1. See Drainage Repair Notes on sheet 300
 2. For pier locations see General Plan & Elevation Sheets.
 3. SN 016-1116, Span 2
Drain pipe cleanout cap missing along the north facia to be replaced (1'-0")

BILL OF MATERIAL

ITEM DESCRIPTION	UNIT	QUANTITY	QUANTITY
		SN 016-1115	SN 016-1116
Bridge Drainage System Repairs	FOOT	38	1

REVISIONS	
NAME	DATE

ILLINOIS DEPARTMENT OF TRANSPORTATION
F.A.I. 94/90 (DAN RYAN EXPRESSWAY)
NB DAN RYAN ELEVATED BRIDGE
REPAIR FROM 15TH TO 28TH STREETS
DRAINAGE REPAIRS
SN 016-1115

SCALE: NTS
DATE: 8/12/2005
DRAWN BY: BDC
CHECKED BY: BLU

BOWMAN, BARRETT & ASSOCIATES INC.
CONSULTING ENGINEERS
Chicago, Illinois
312.228.0100
www.bbainc.com



8/17/2005 11:54:51 AM